


This drawing is copyright and may not be copied or reproduced without the written consent of Finola Brady Architectural Services.


The contractor is responsible for setting out and must check all levels and dimensions prior to work being put in hand.

This drawing should not be scaled. Only written dimensions are to be taken in respect of this project.

The designer is to be immediately notified of any suspect omissions or discrepancies.

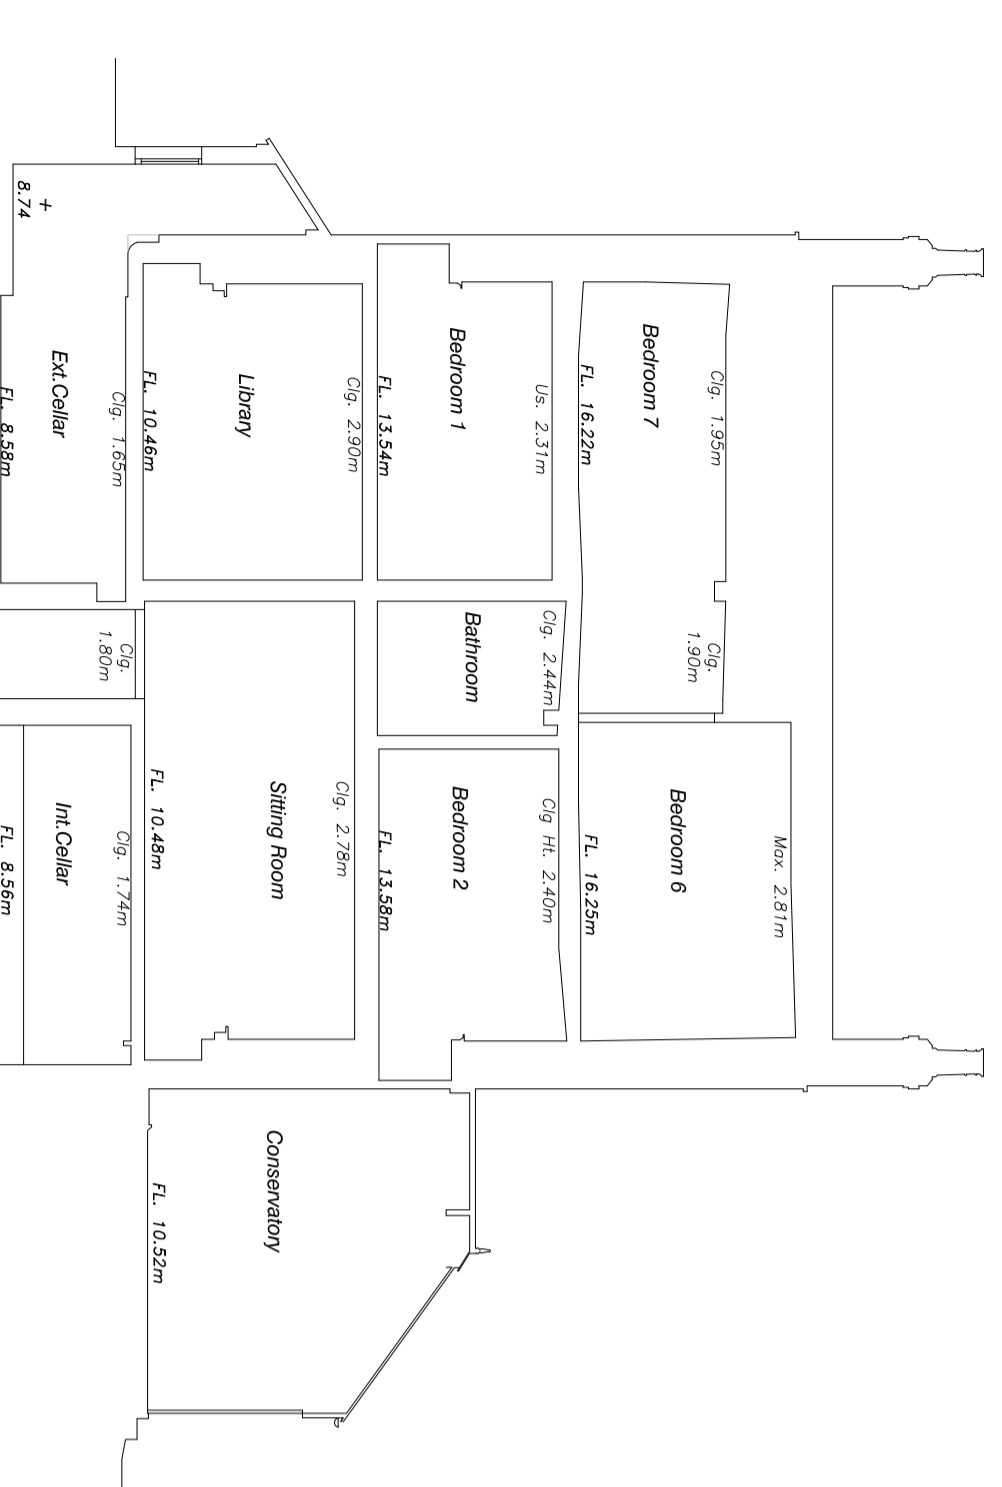

Existing Section A - A @ 1 : 100

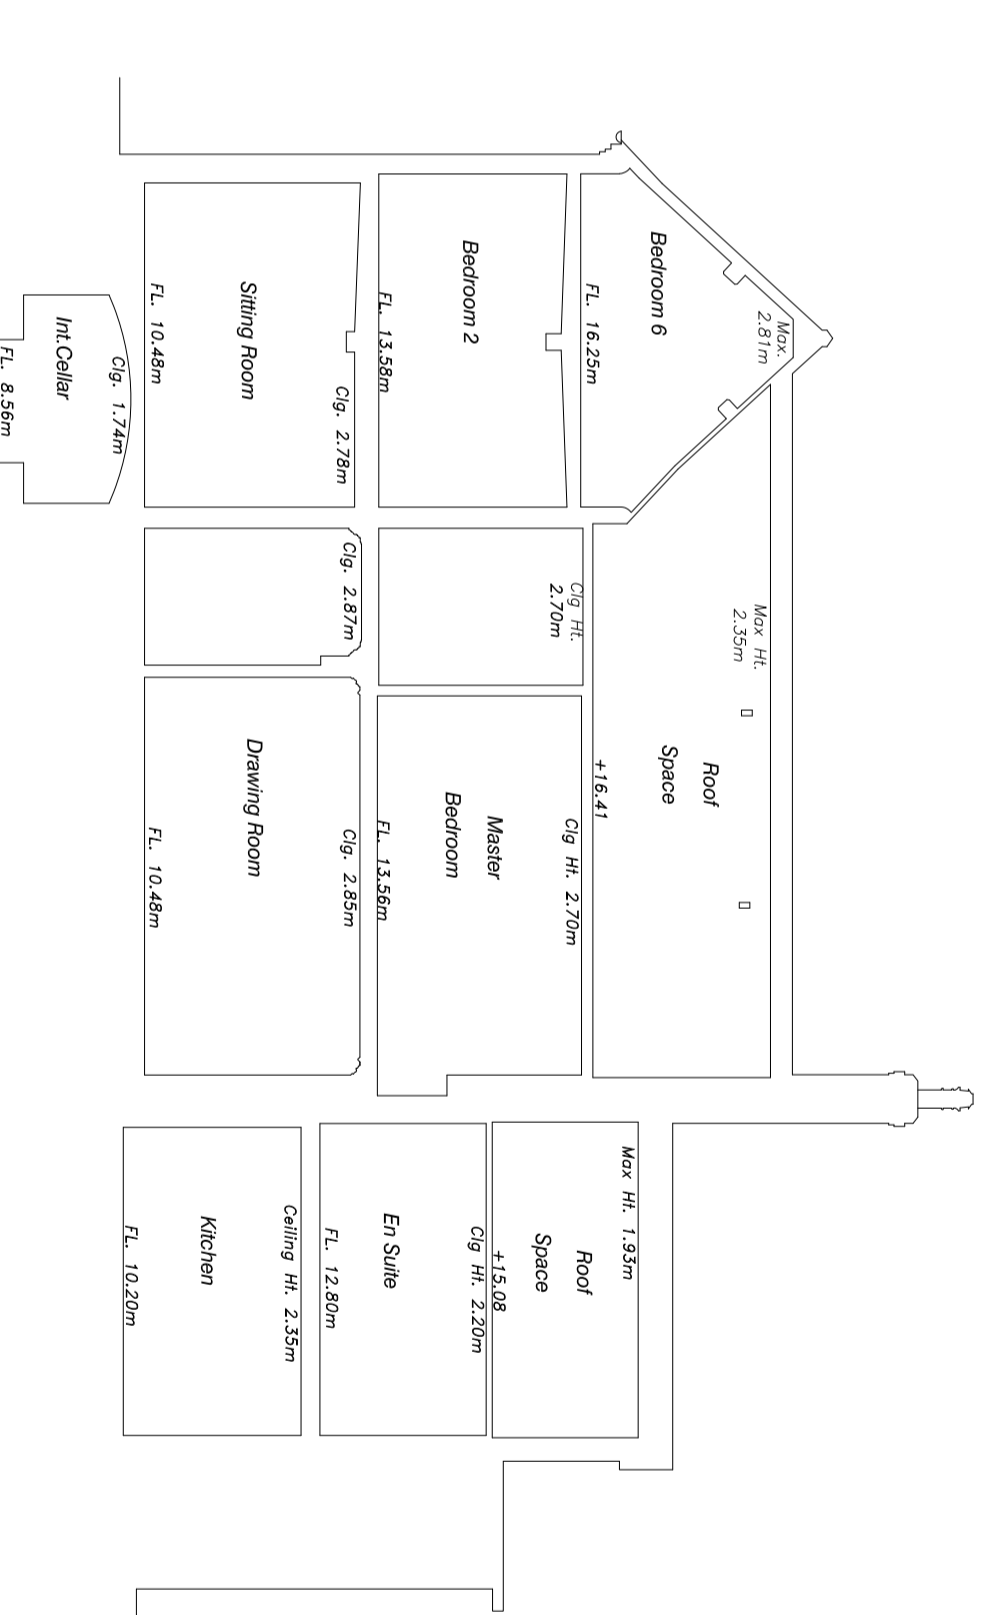

Existing Section B - B @ 1 : 100