




This drawing is copyright and may not be copied or reproduced without the written consent of Finola Brady Architectural Services.
 The contractor is responsible for cutting out and must check all levels and dimensions prior to work being put in hand.
 In respect of this project, the designer is to be immediately notified of any suspected omissions or discrepancies.

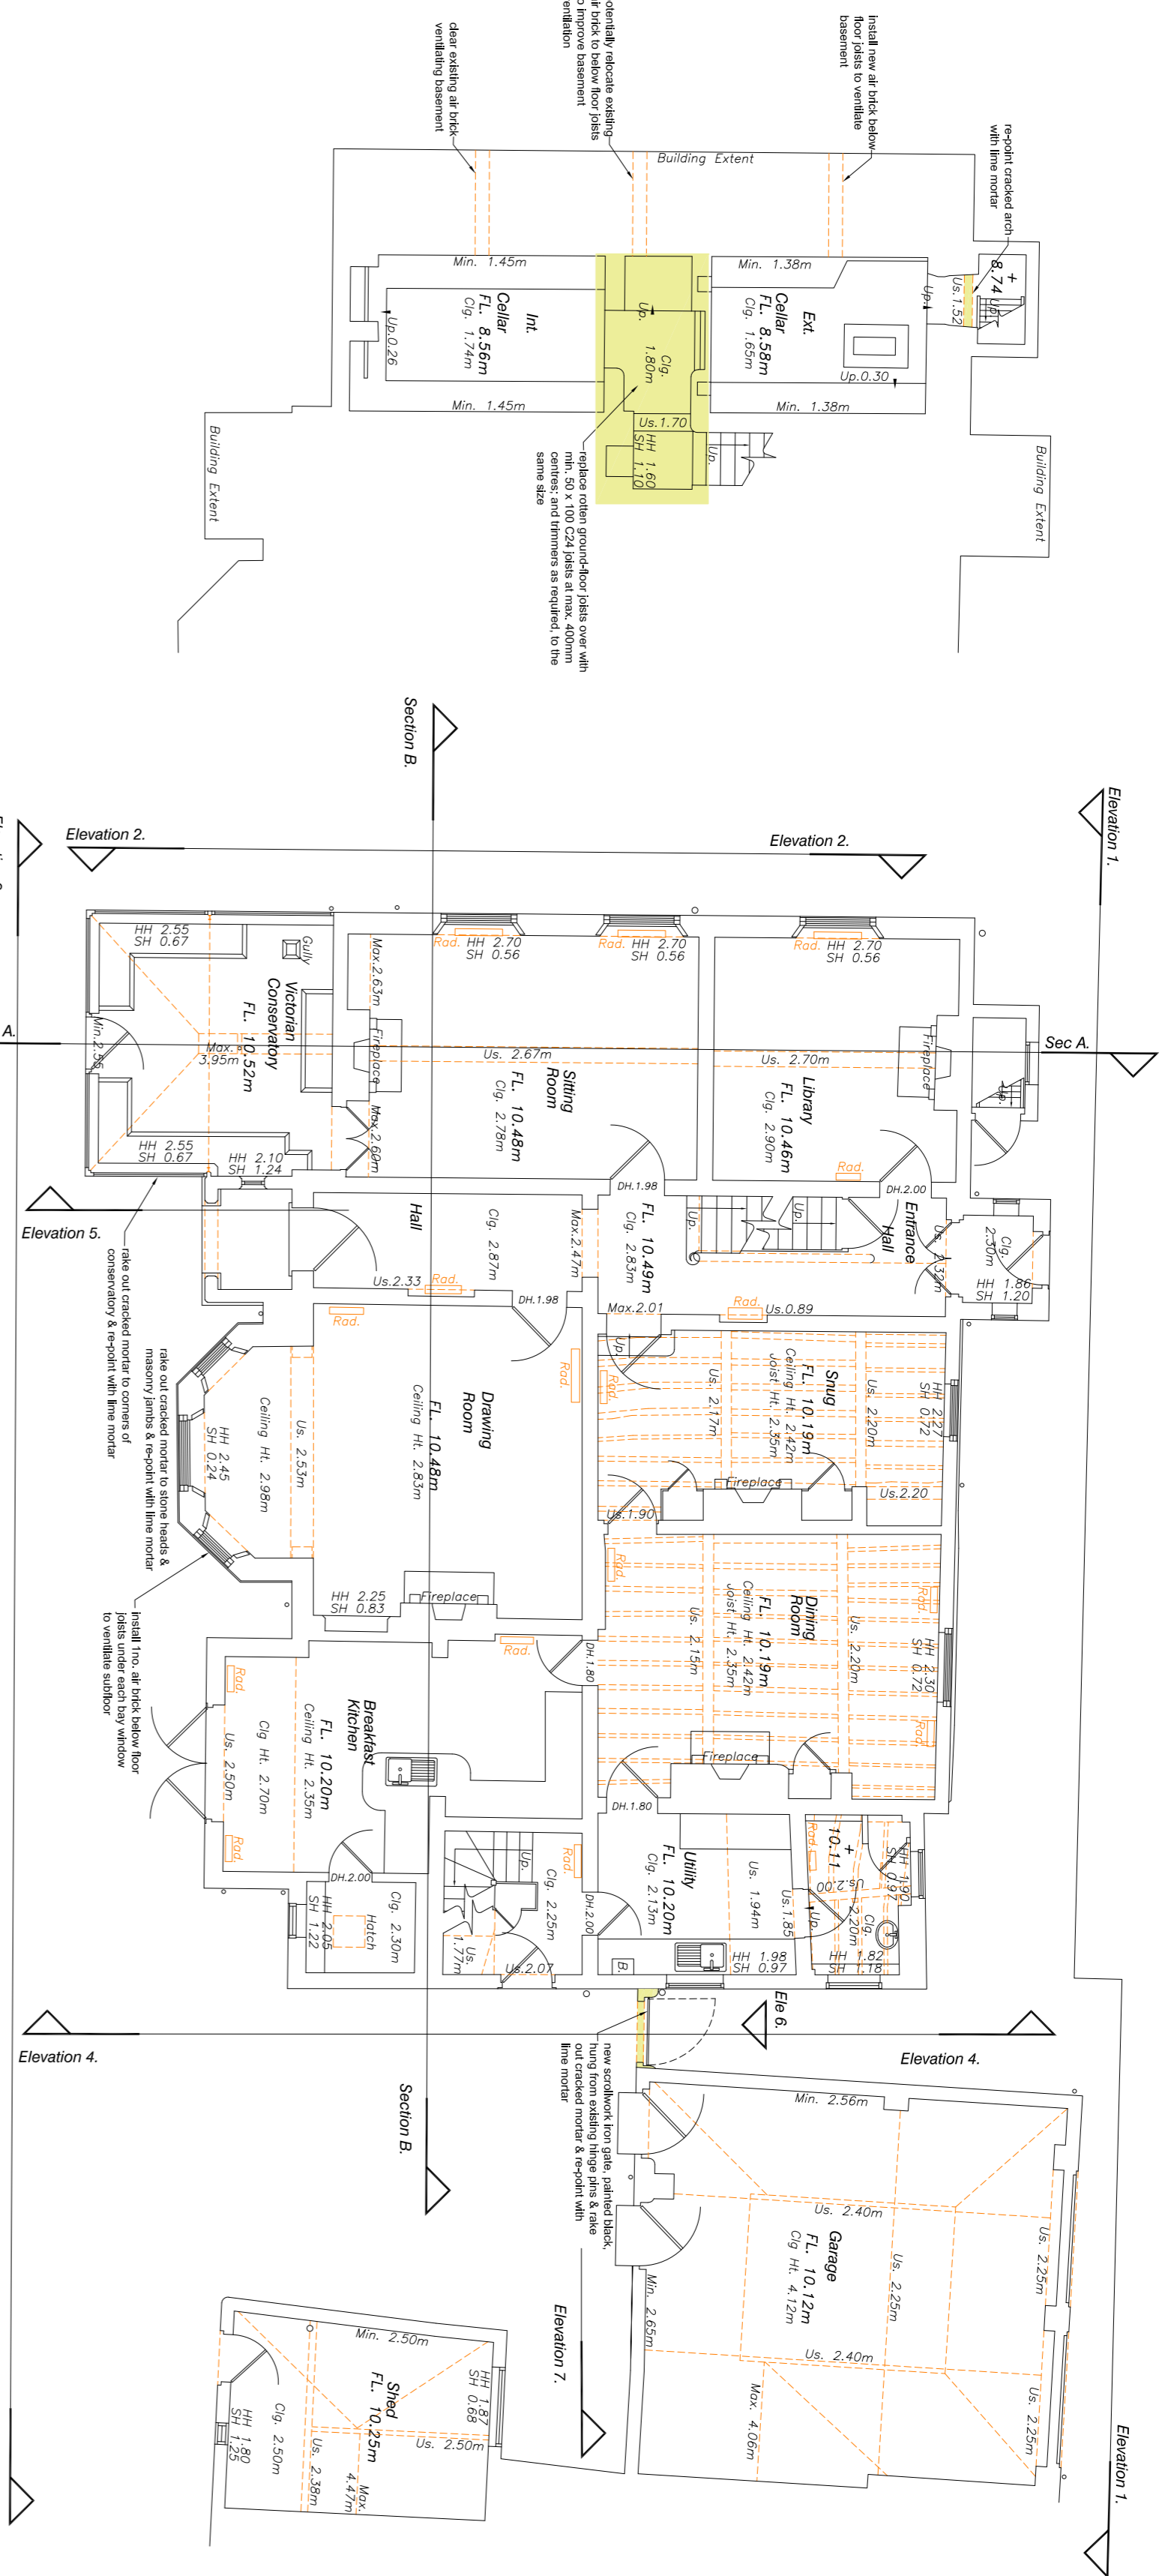


Proposed Basement Plan @ 1 : 100

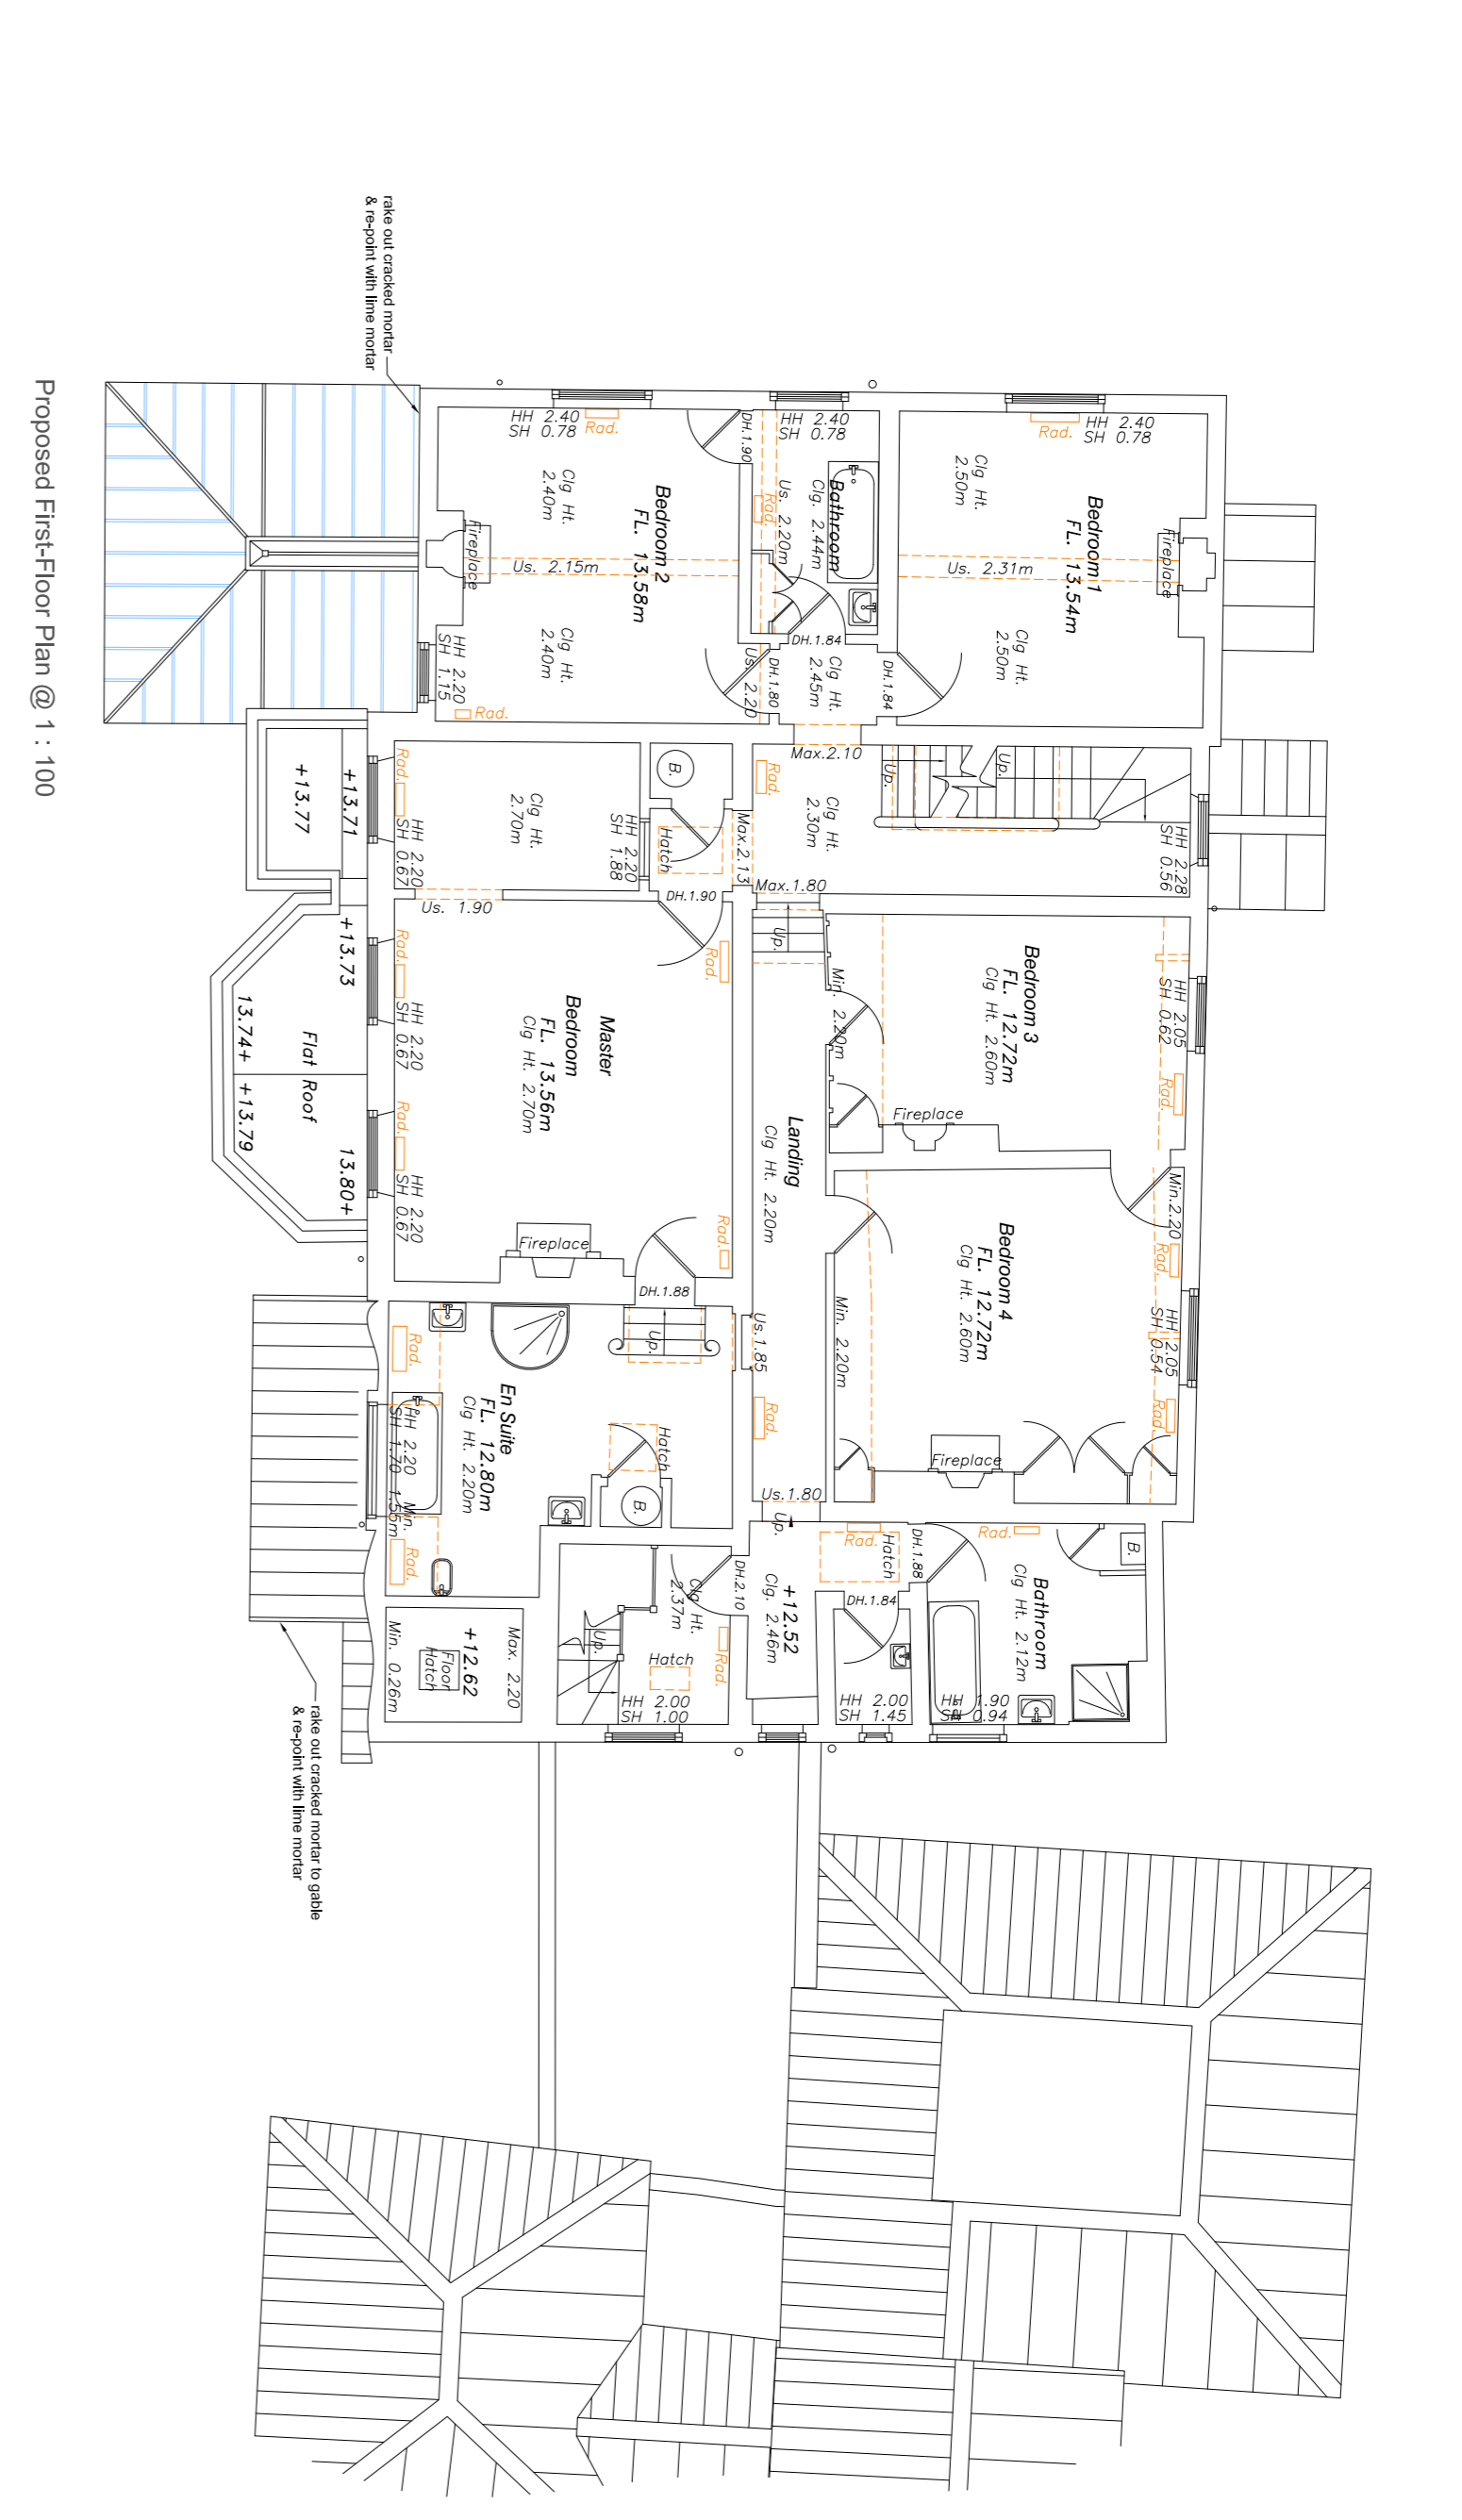


Proposed First-Floor Plan @ 1 : 100

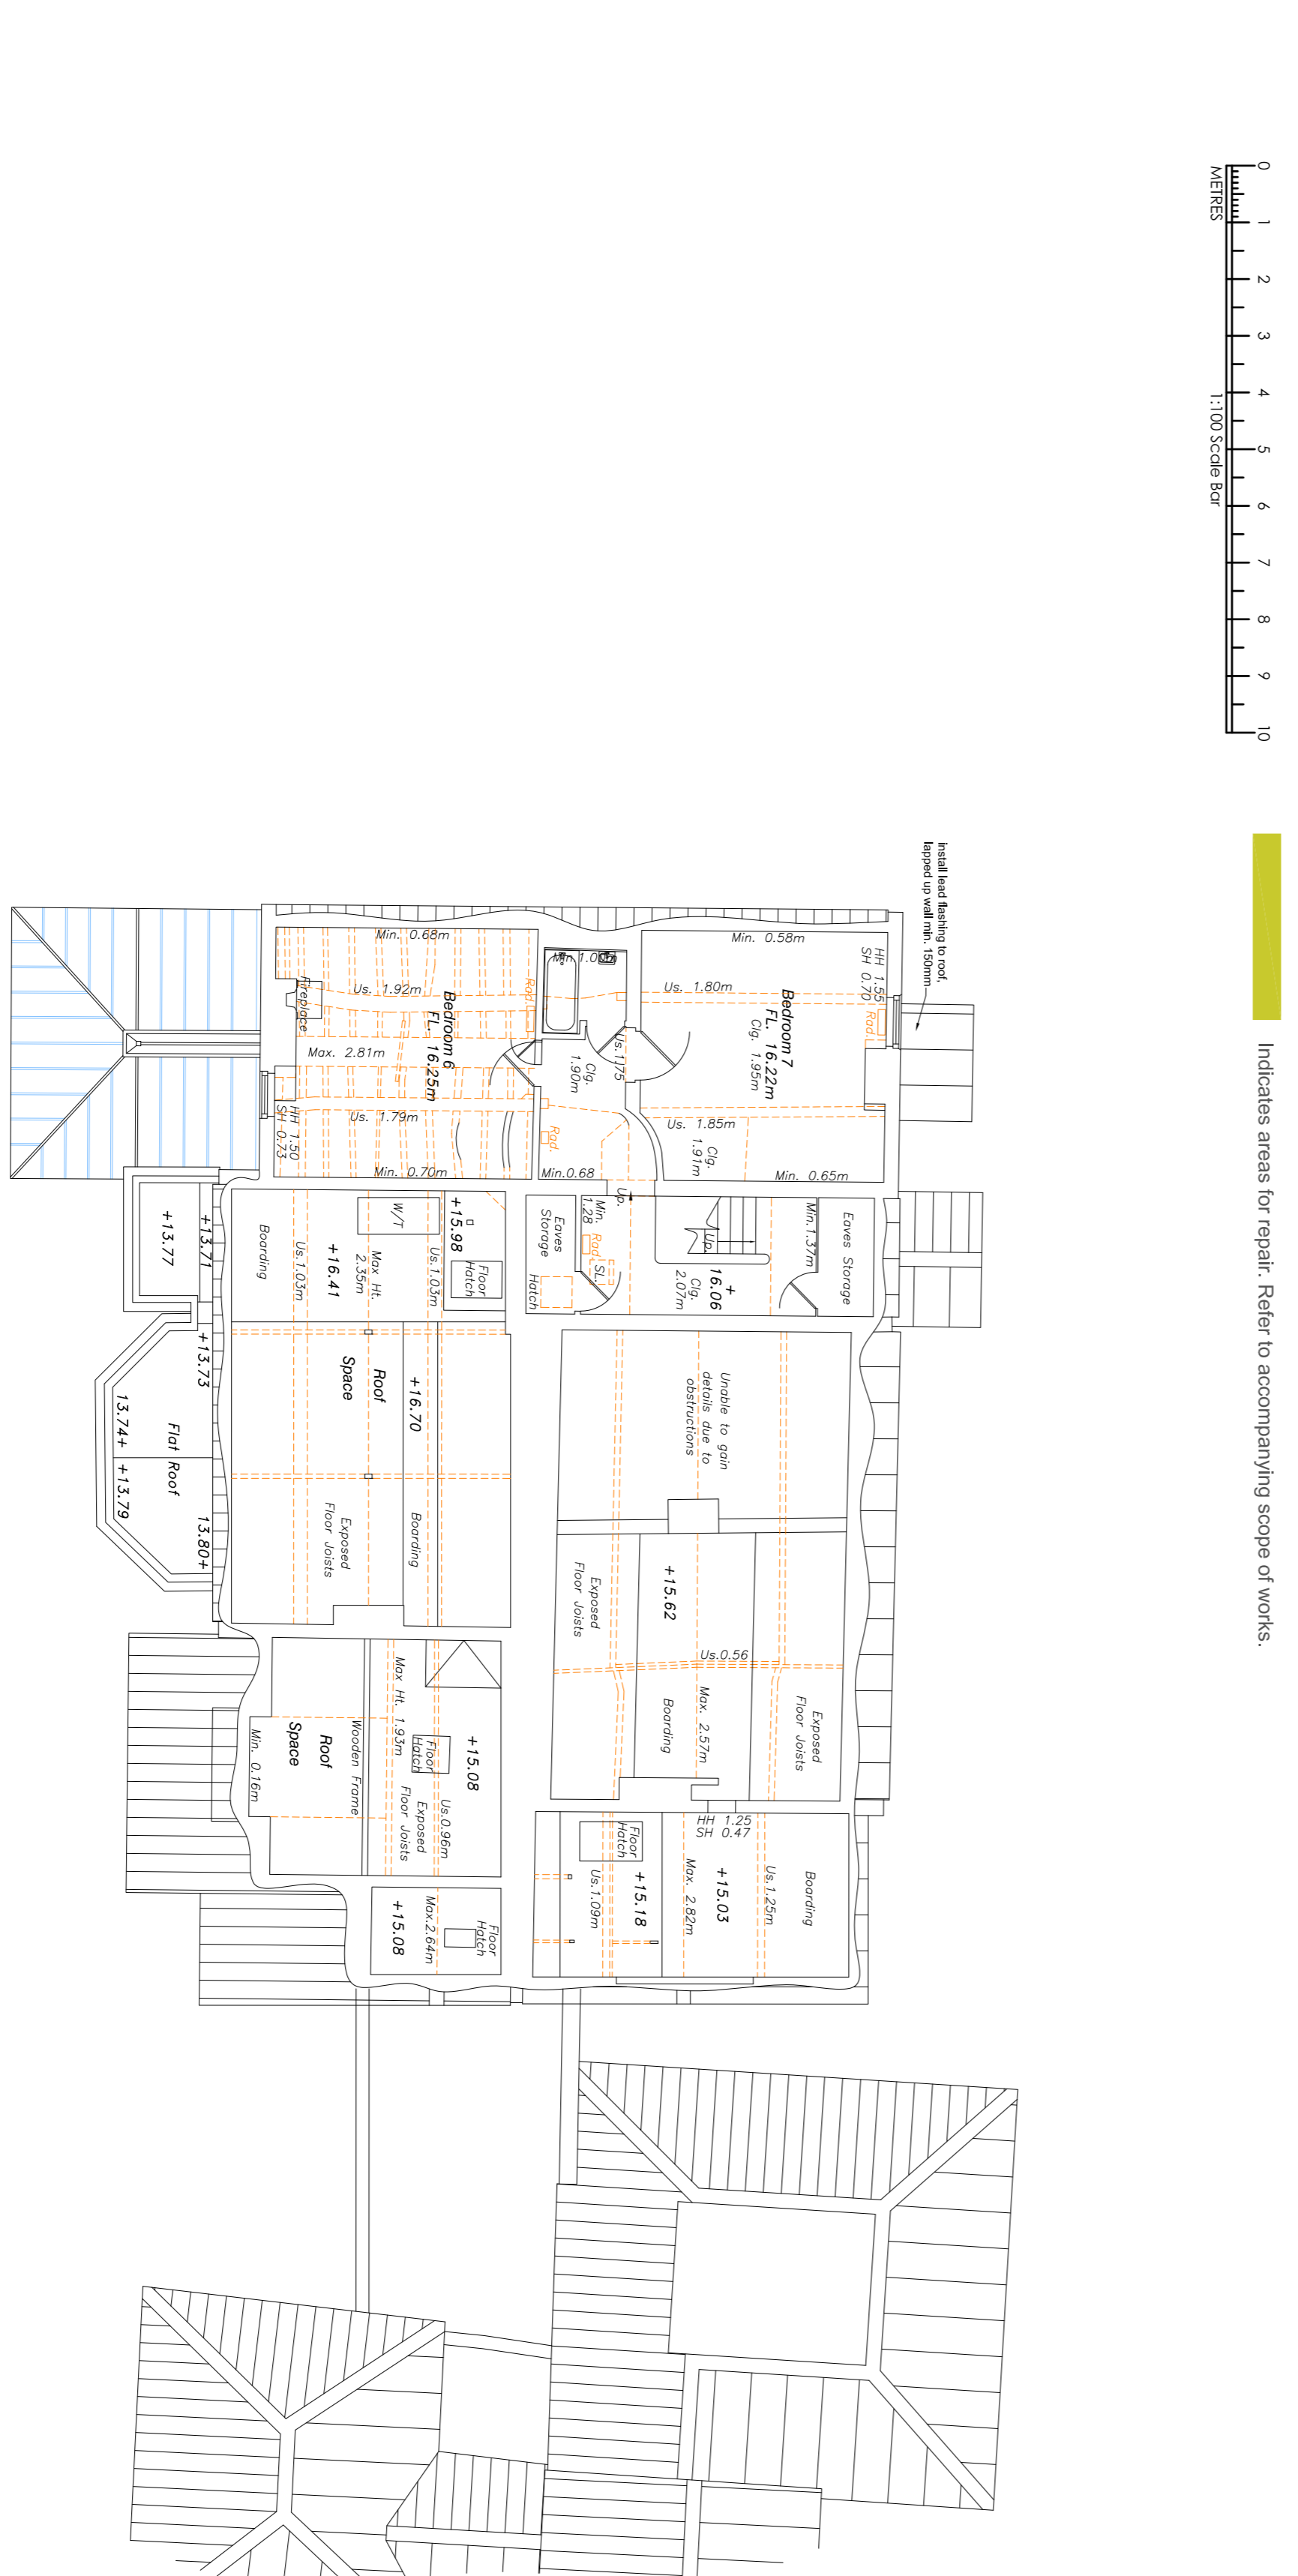

Proposed Ground-Floor Plan @ 1 : 100

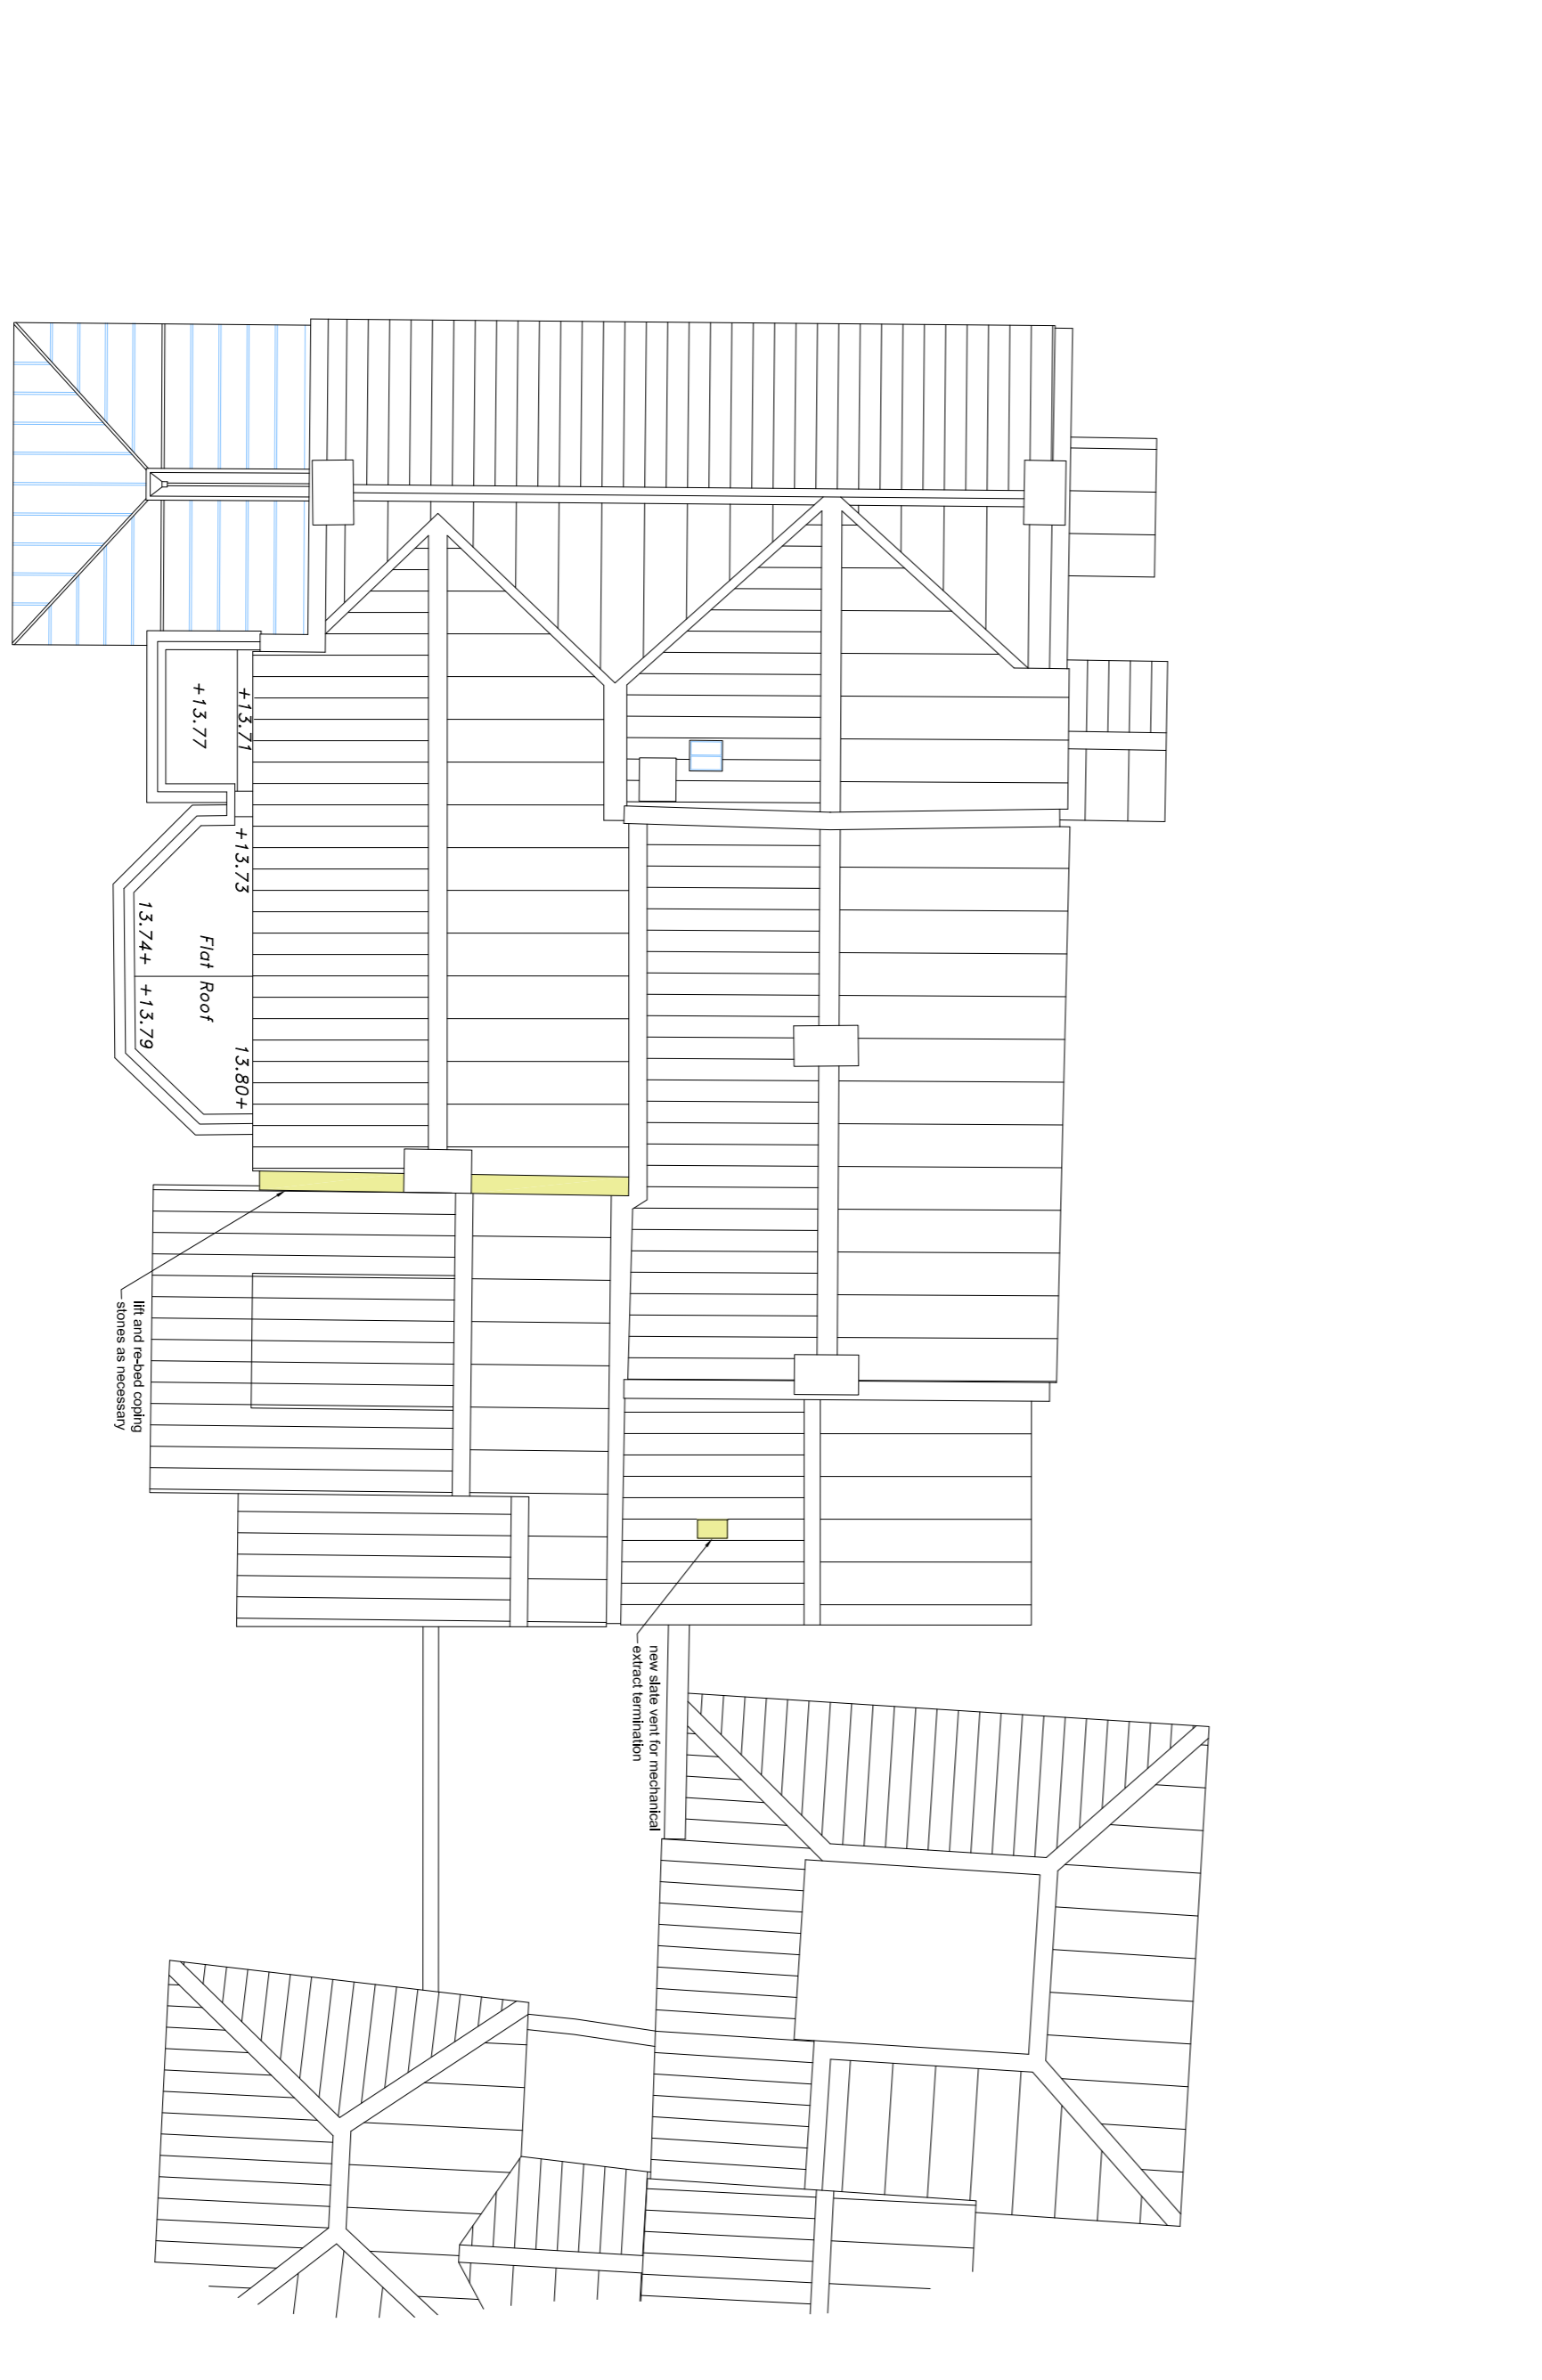

Proposed Second-Floor Plan @ 1 : 100

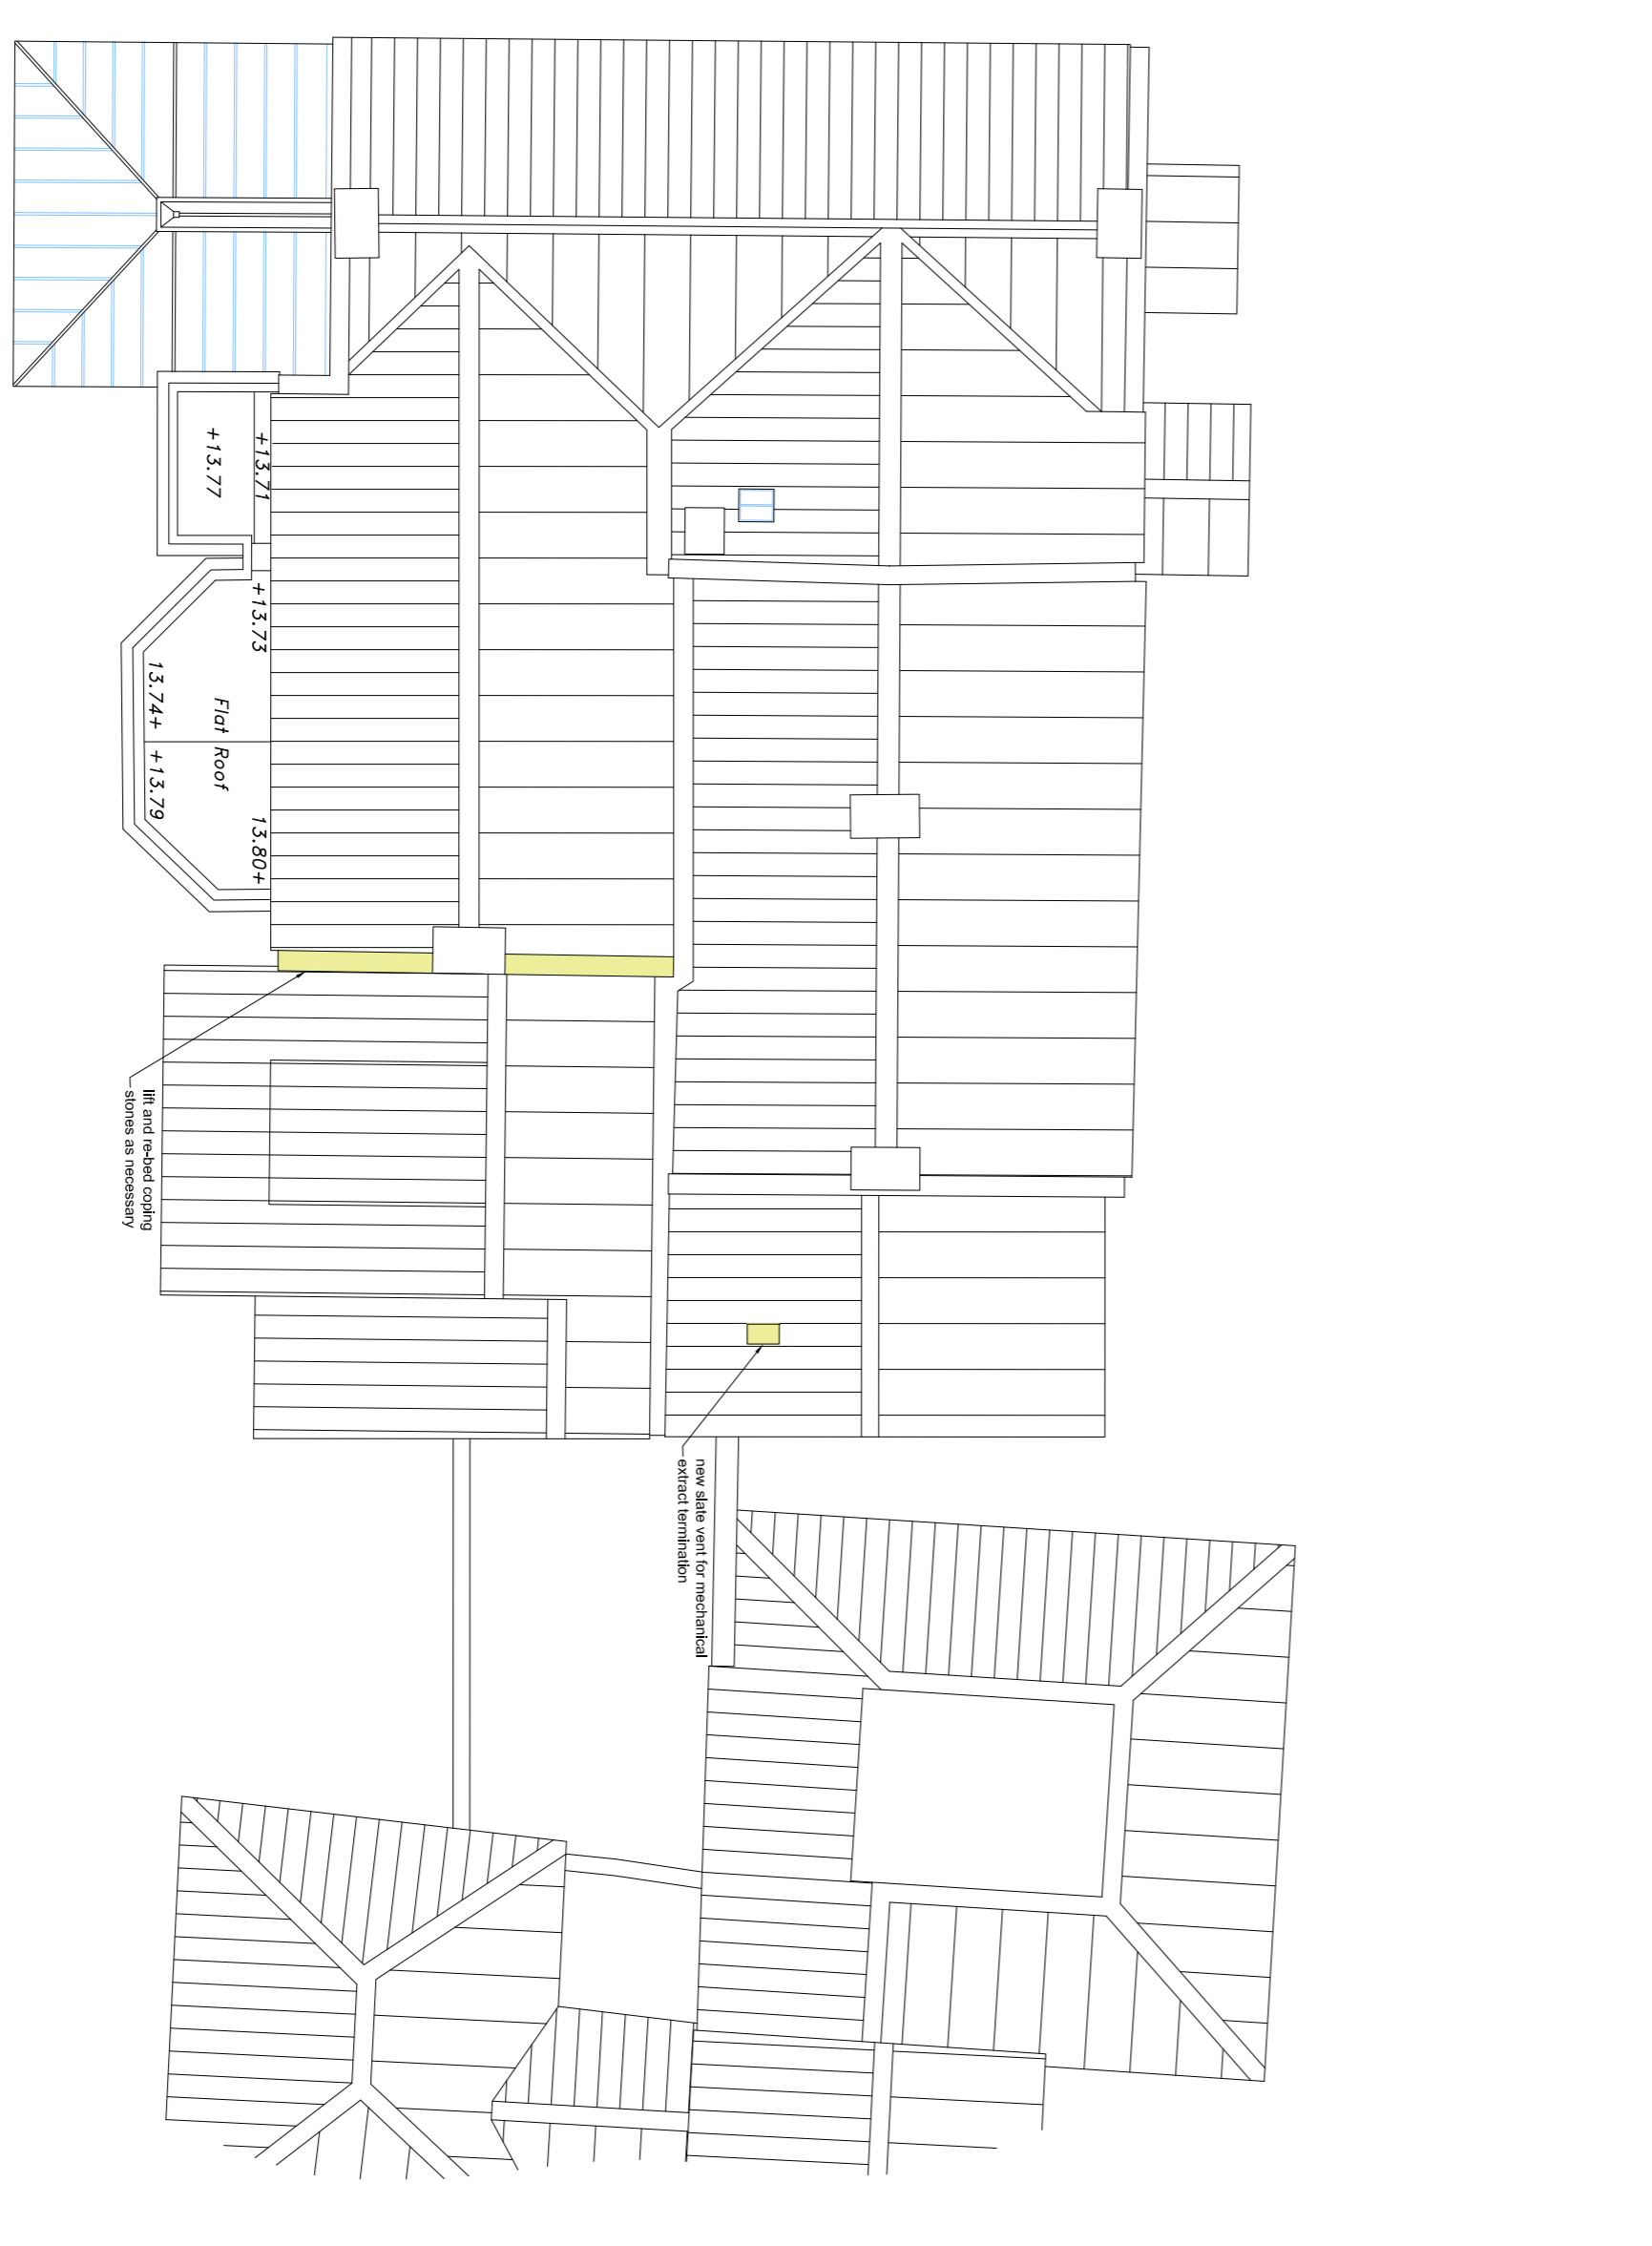

Proposed Roof Plan @ 1 : 100