
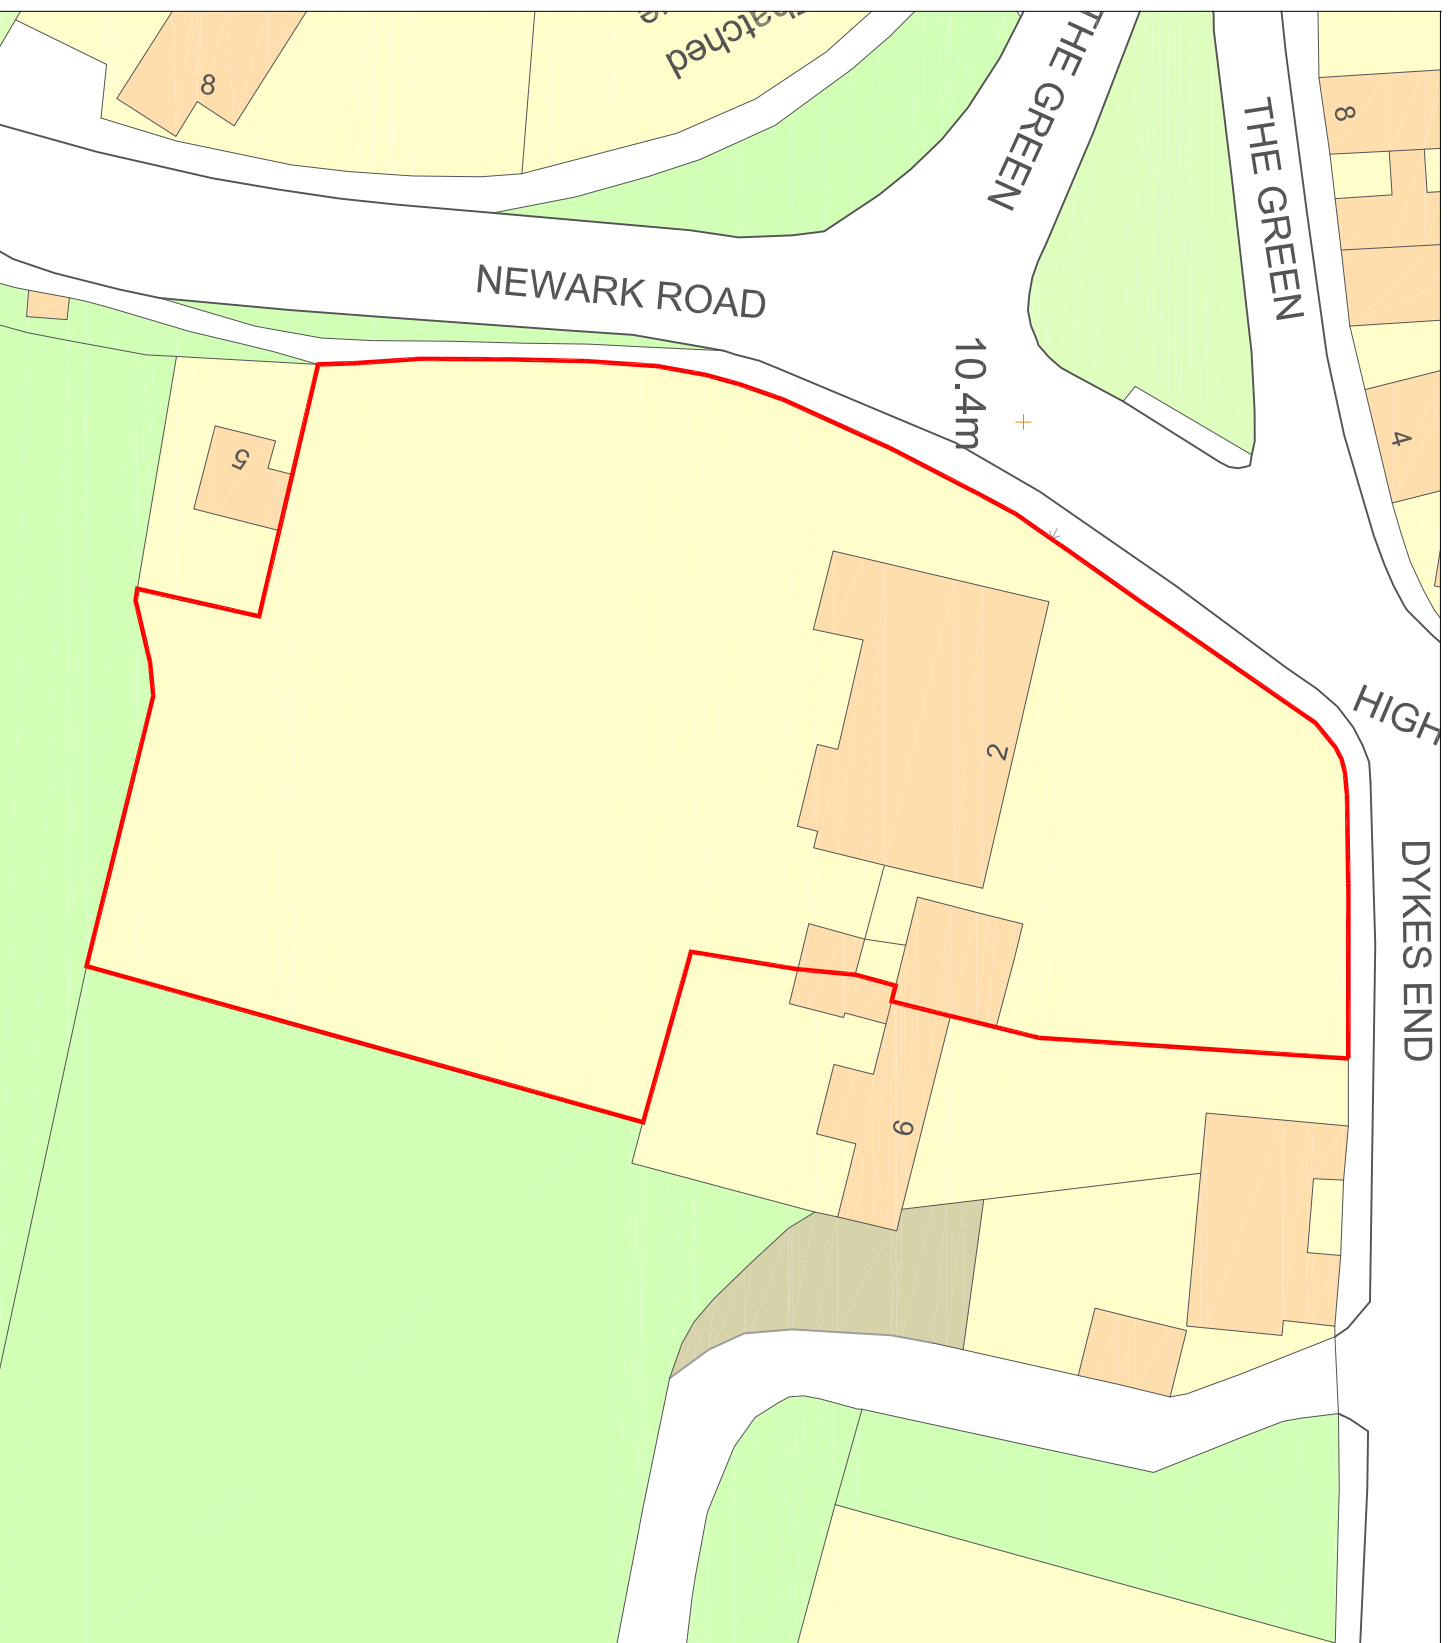


This drawing is copyright and may not be copied or reproduced without the written consent of Finola Brady Architectural Services.



The contractor is responsible for setting out and must check all levels and dimensions prior to work being put in hand.

This drawing should not be scaled. Only written dimensions are to be taken in respect of this project.

The designer is to be immediately notified of any suspect omissions or discrepancies.

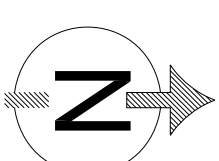


Existing & Proposed Block Plan @ 1 : 500

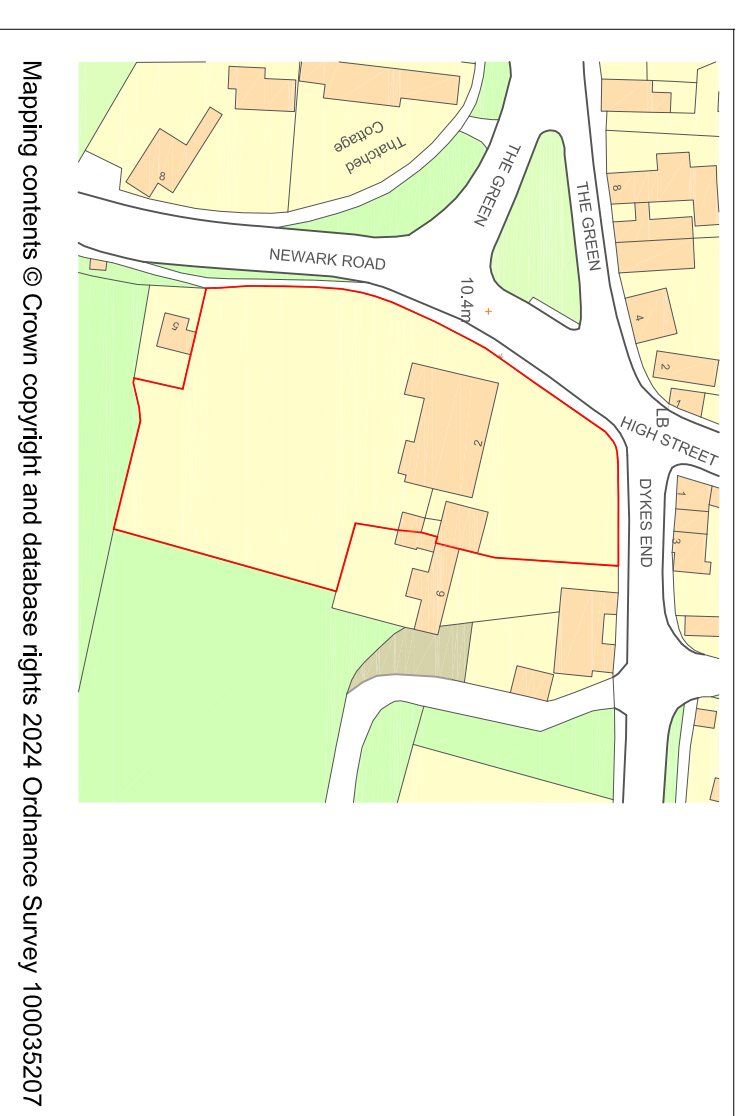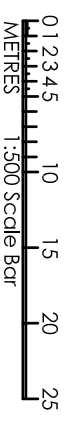

Mapping contents © Crown copyright and database rights 2024 Ordnance Survey 100035207

Existing & Proposed Location Plan @ 1 : 1250



	Finola Brady Architectural Services TEL 07960 235756 www.fbarchitectural.co.uk
Site Location :	The Lodge, 2 Dykes End, Collingham, Nottinghamshire, NG23 7LD
Project Name :	Internal and External Refurbishment Works
Drawing Name :	Existing & Proposed Location & Block Plans for Planning Submission
Drawing No.:	FB23-0904 PL06 Scales : 1 : 1250 , 1 : 500 @ A2
Date :	21st February 2024