

This drawing is copyright and may not be copied or reproduced without the written consent of Finola Brady Architectural Services.

The contractor is responsible for setting out and must check all levels and dimensions prior to work being put in hand.

This drawing should not be scaled. Only written dimensions are to be taken in respect of this project.


The designer is to be immediately notified of any suspect omissions or discrepancies.



Existing Section to Boundary Wall
at Pedestrian Entrance @ 1 : 100

Datum: 8.00m.

Existing North-West Street Elevation to Boundary Wall @ 1 : 100

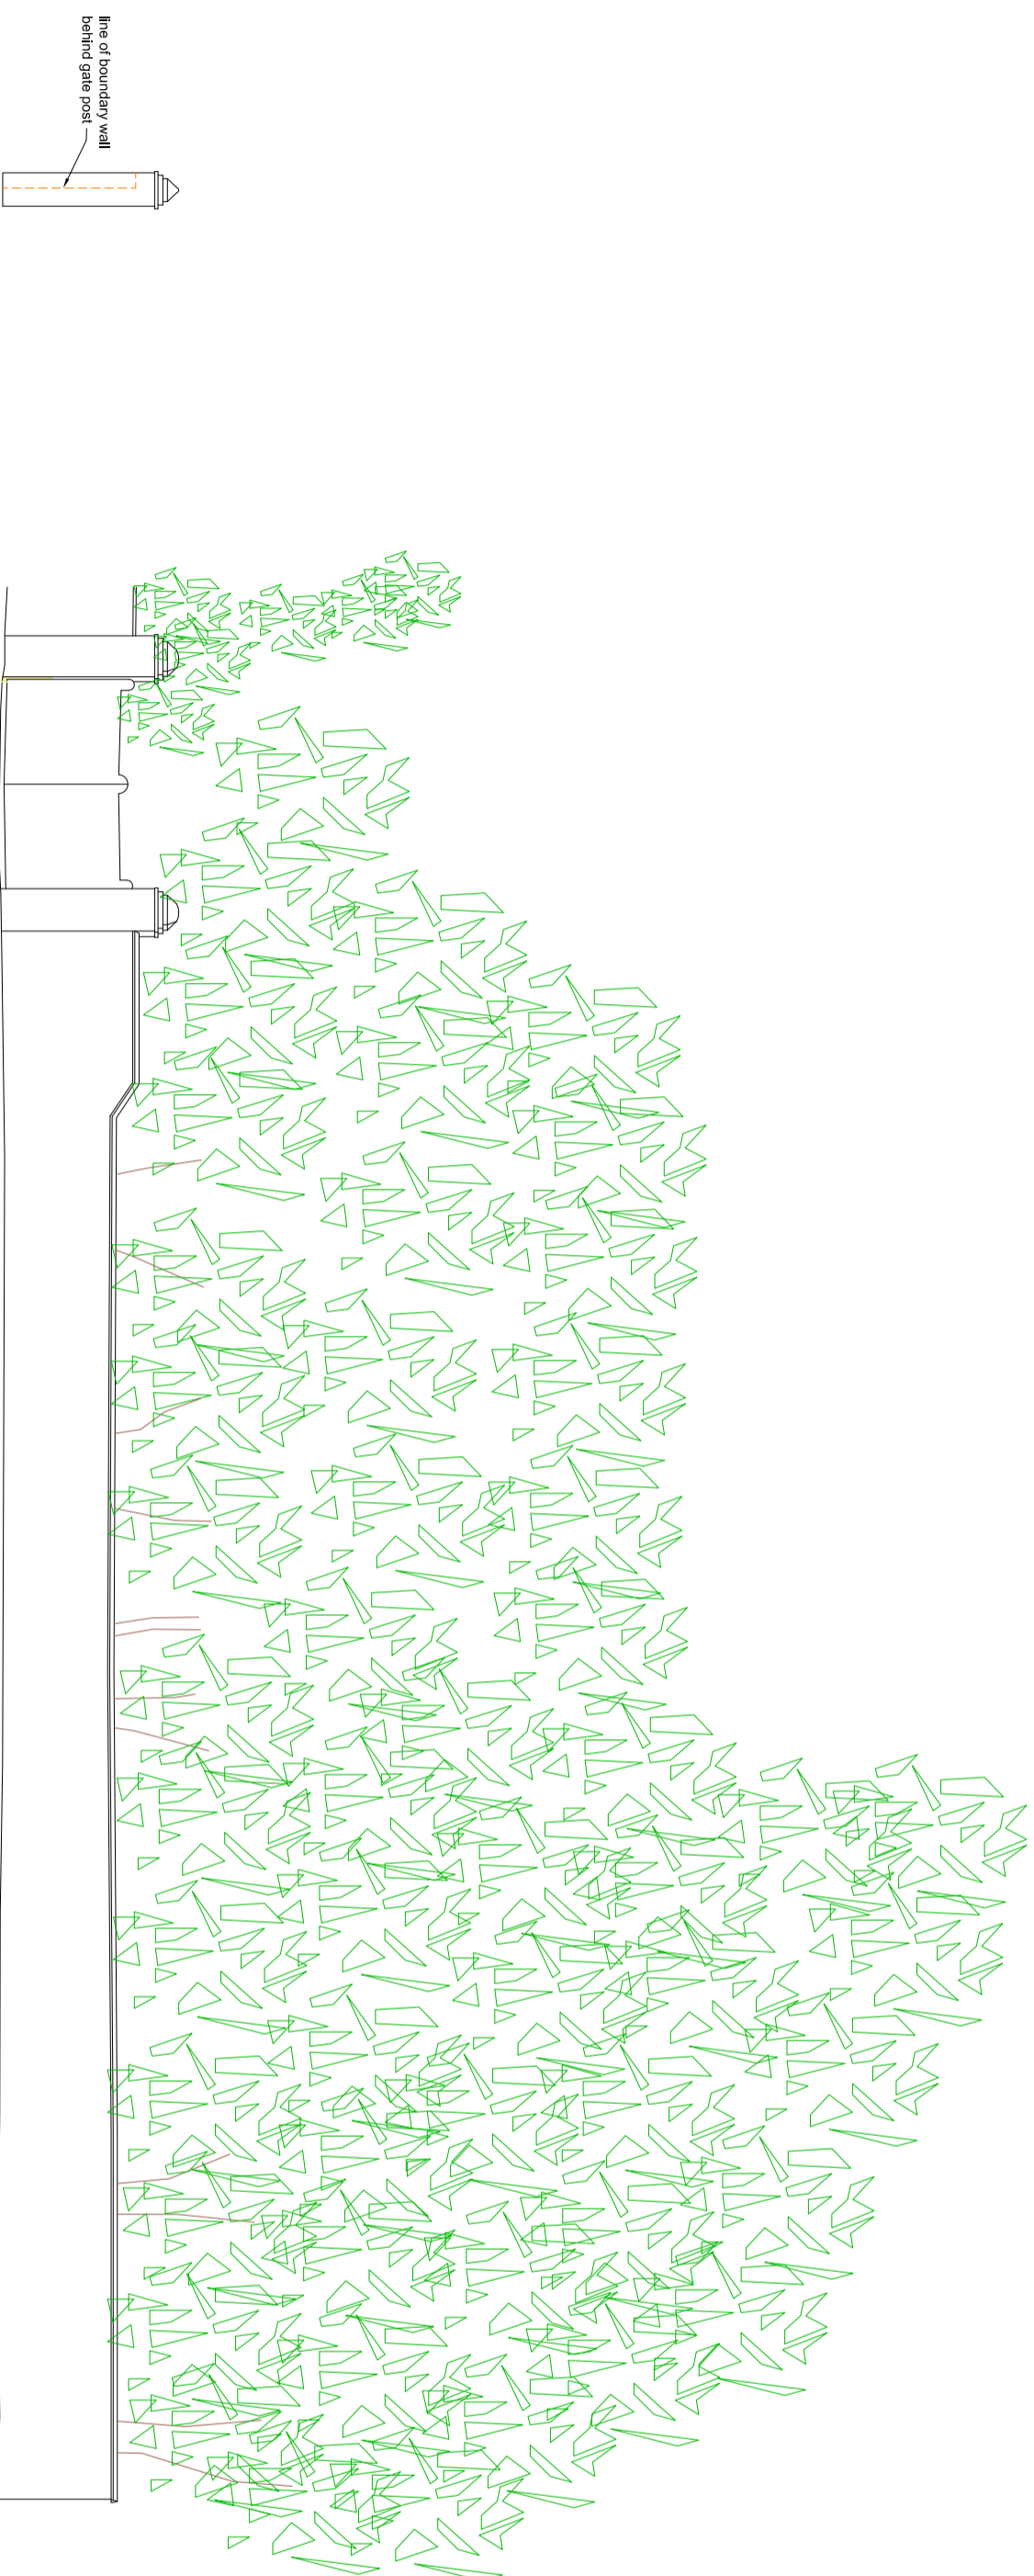


Existing Section to Boundary Wall
at Vehicular Entrance @ 1 : 100

Datum: 8.00m.

Existing West Street Elevation to Boundary Wall @ 1 : 100




Finola Brady
Architectural Services
TEL 07960 235756 www.fbarchitectural.co.uk

Site Location : The Lodge, 2 Dykes End, Collingham, Nottinghamshire, NG23 7LD

Project Name : Internal and External Refurbishment Works

Drawing Name : Existing Boundary Wall Elevations & Sections for Planning Submission

Drawing No: FB23-0904 EX03 Scale : 1 : 100 @ A2

Date : 21st February 2024