


Datum: 8.00m.

Datum: 8.00m.

Existing Elevation 6 @ 1 : 100

Existing Elevation 1 @ 1 : 100

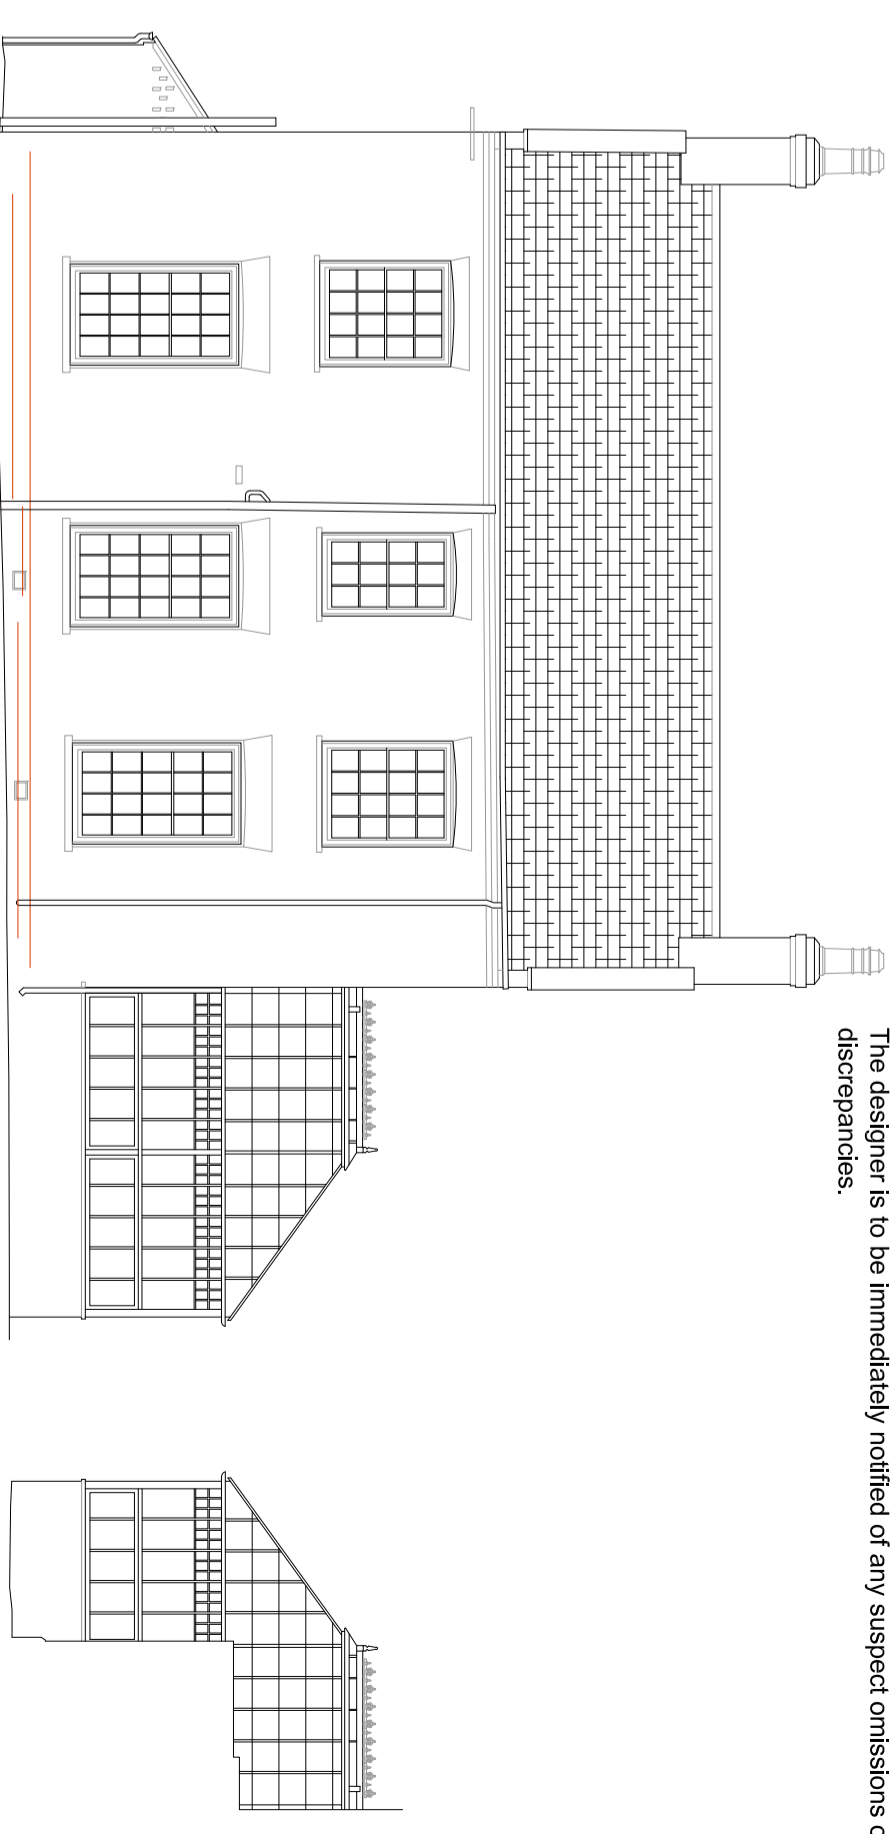


Datum: 8.00m.

Datum: 8.00m.


Existing Elevation 2 @ 1 : 100

Existing Elevation 5 @ 1 : 100

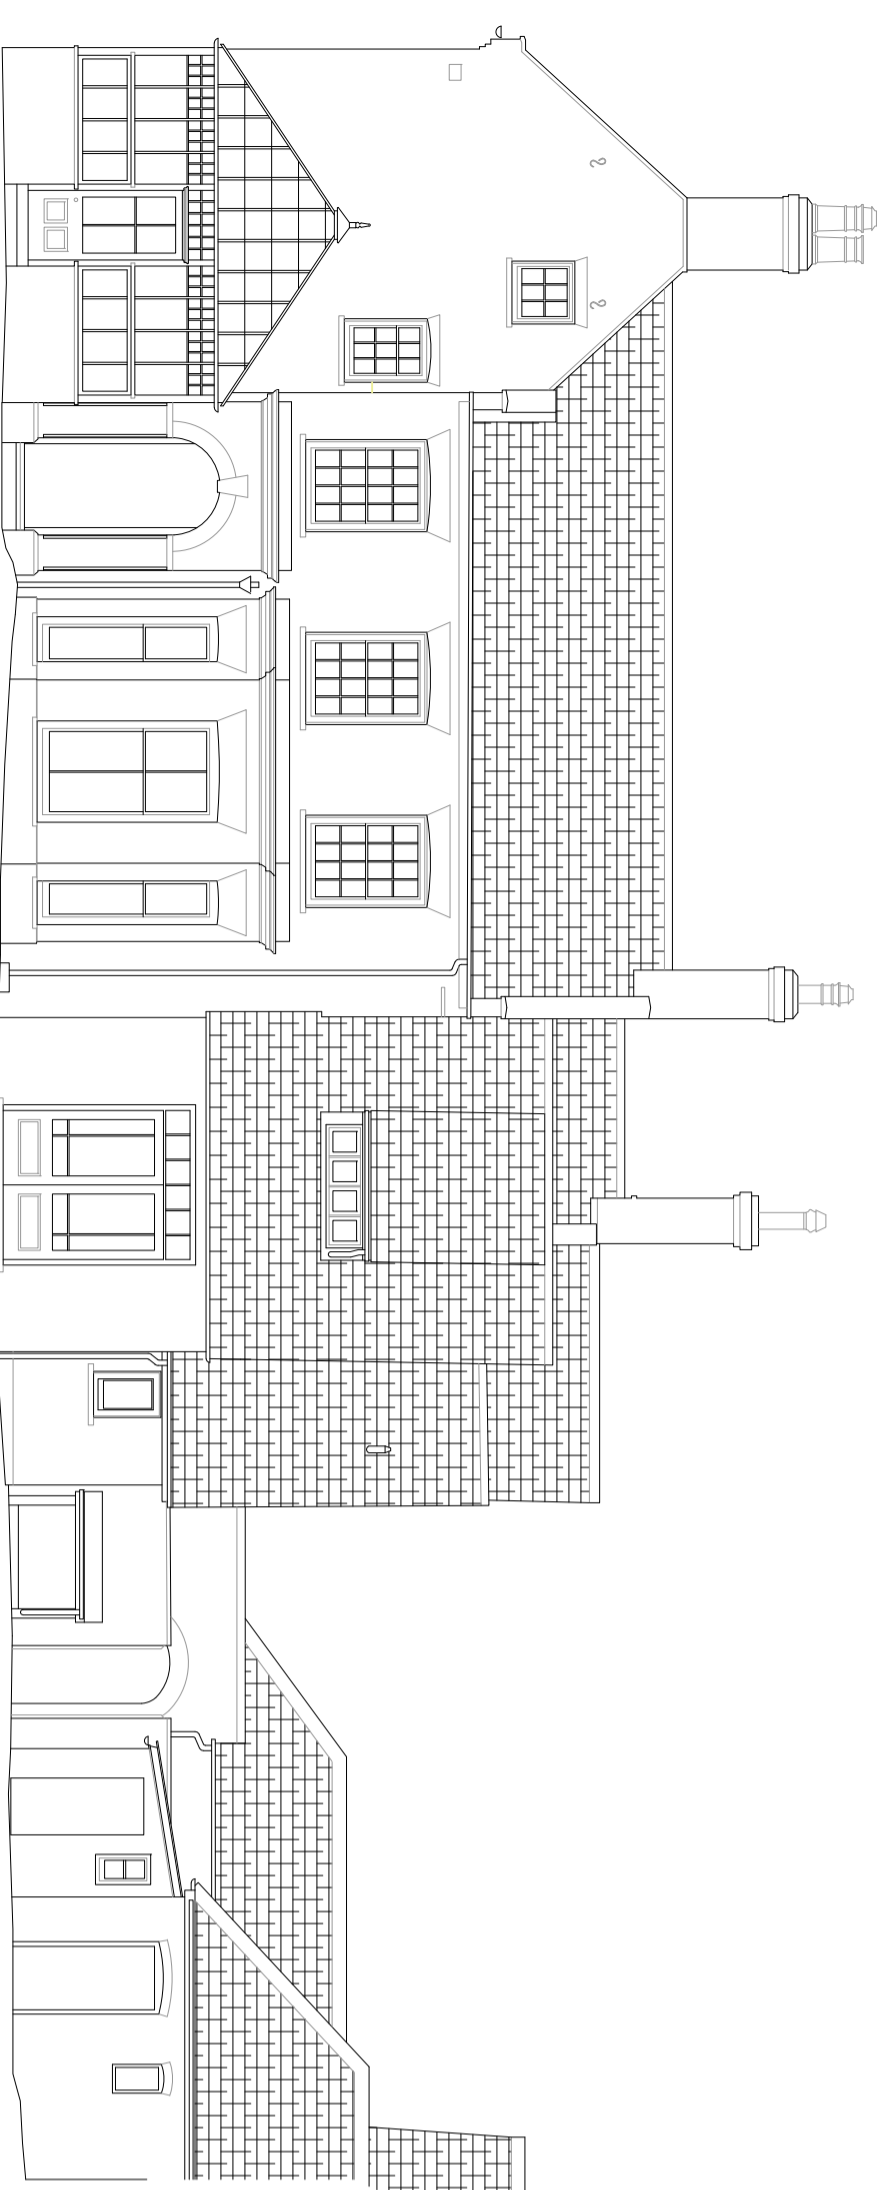


Datum: 8.00m.

Existing Elevation 3 @ 1 : 100

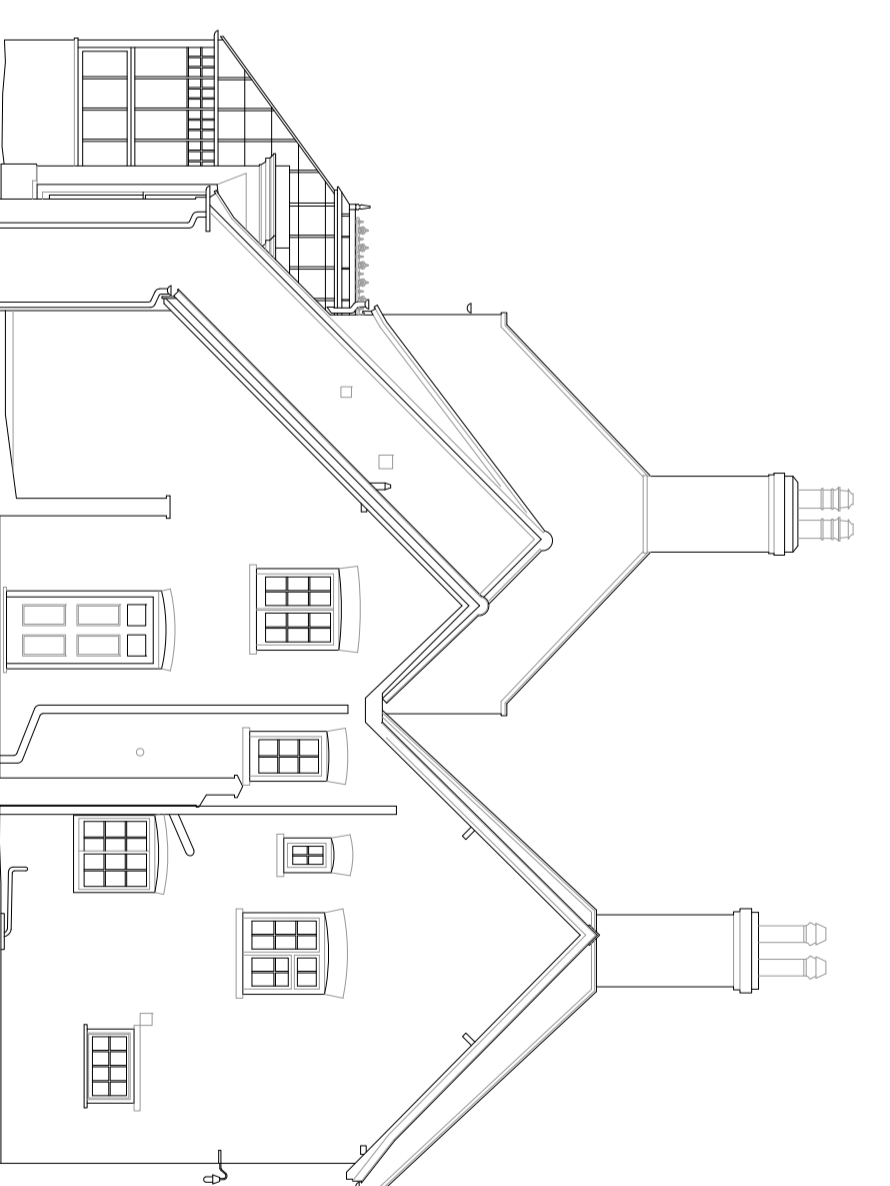


Datum: 5.00m.

Existing Elevation 4 @ 1 : 100

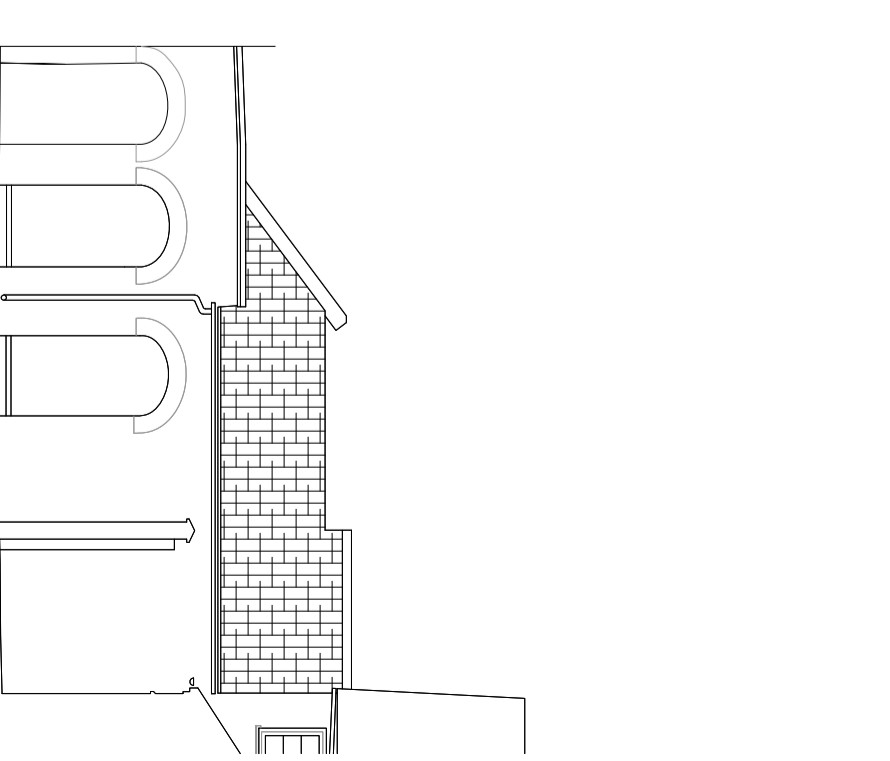


Datum: 8.00m.

Existing Elevation 7 @ 1 : 100

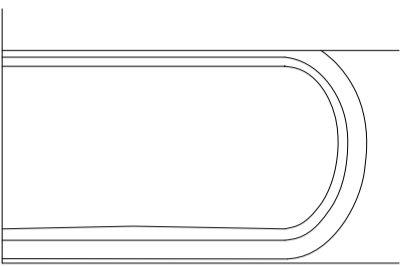

Existing Elevation 6 @ 1 : 50

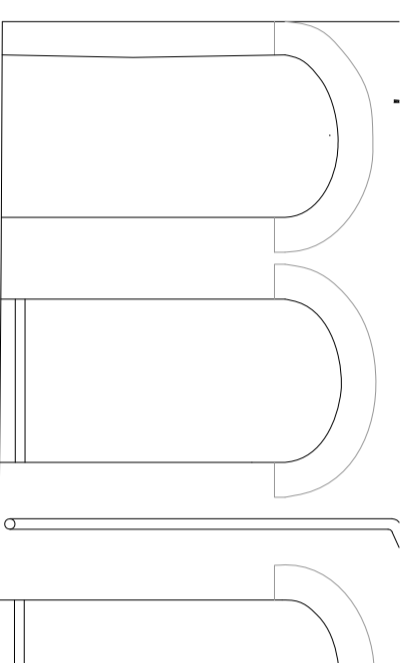

Existing Elevation 7 @ 1 : 50



existing hinge pin

Photo of Arch (Elevation 6 View)
Showing Original Hinge Pin - NTS

