




Proposed Front Elevation

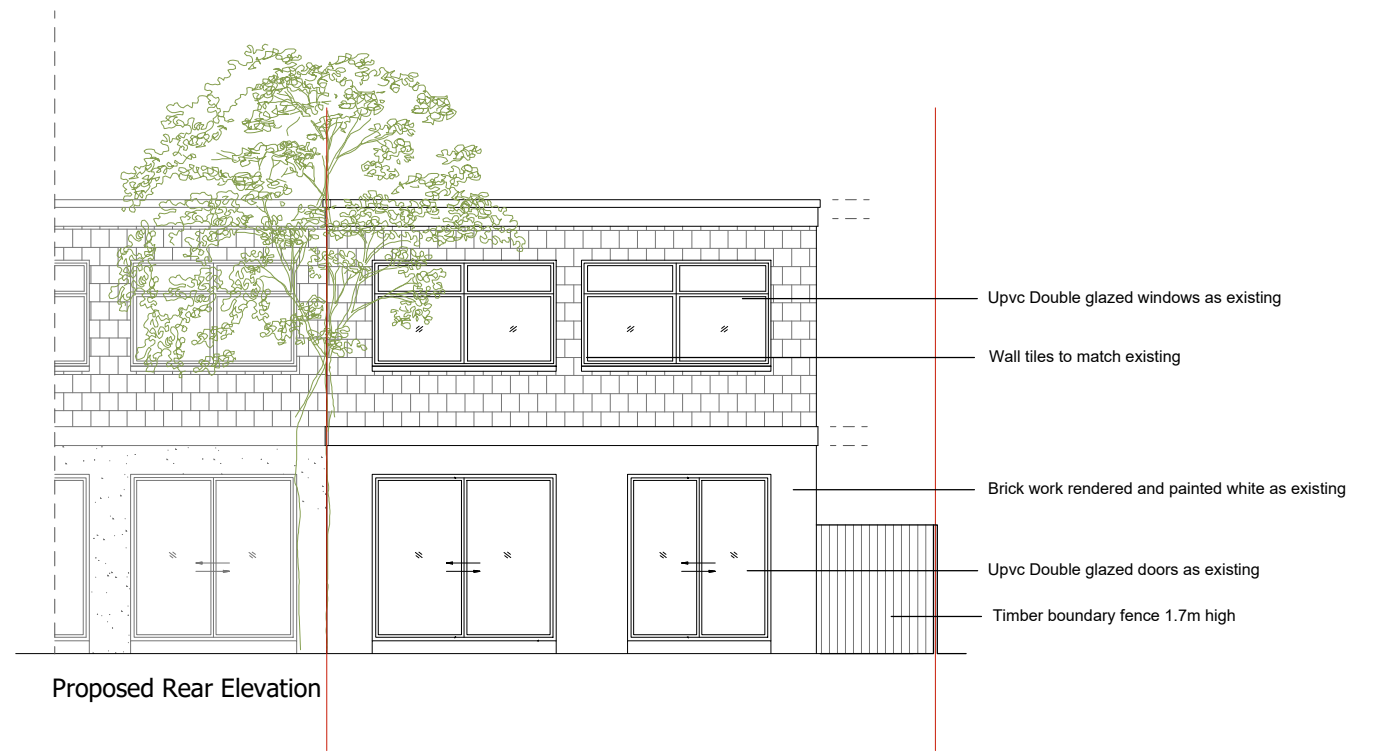

Proposed Rear Elevation

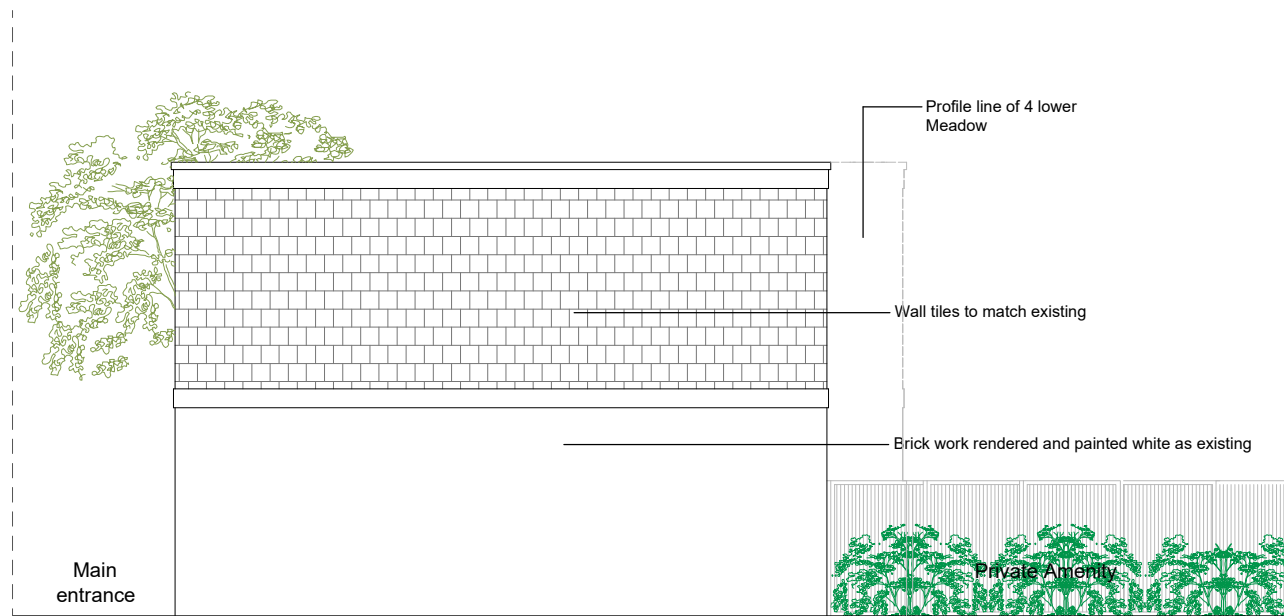

Proposed Side Elevation (west elevation)

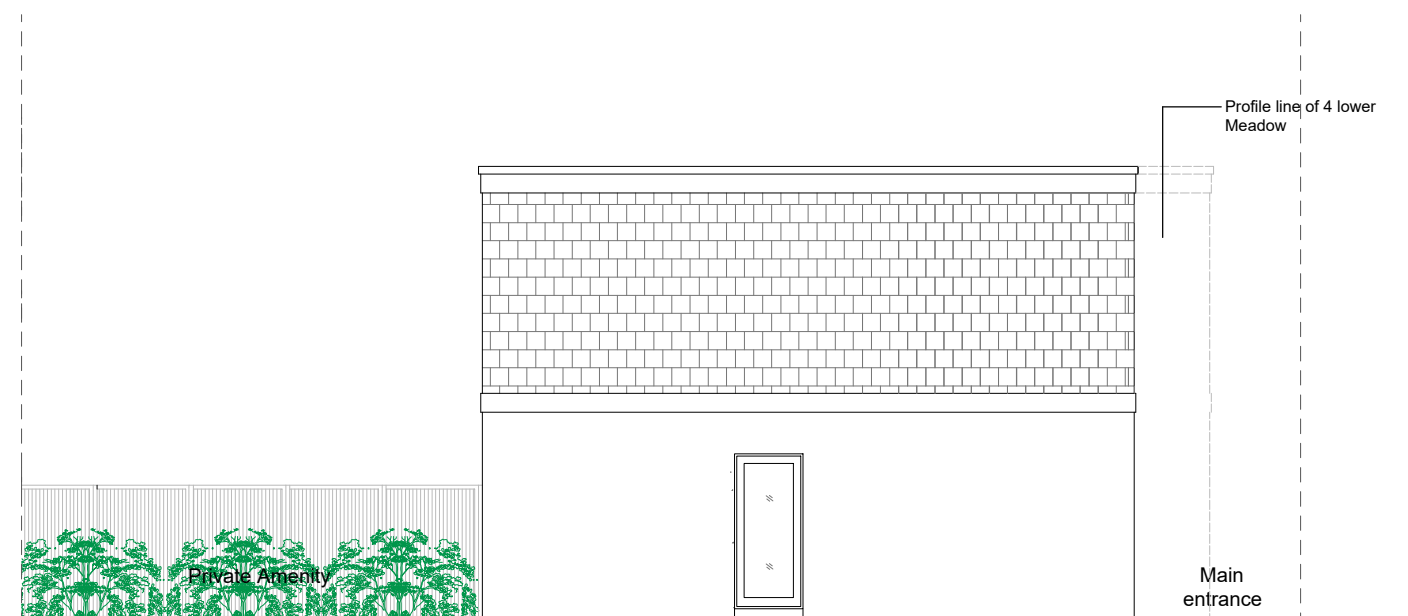

Proposed Side Elevation (East elevation)