




Site Location Plan  
Scale 1 : 1250

Block Plan  
Scale 1 : 500

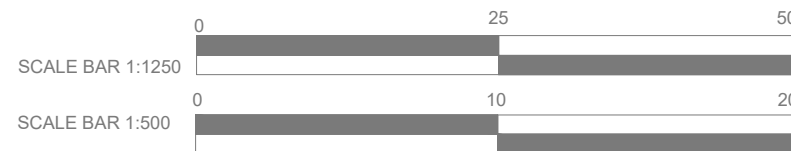

PROJECT: LAND ADJACENT TO 4 LOWER MEADOW, HARLOW, ESSEX, CM18 7RD  
DWG TITLE: BLOCK AND LOCATION PLAN

STAGE	DATE ISSUED	DRAWN BY	REFERENCE No	SCALE	REVISION
PLANNING				A3 1:500	

NOTES: THE CONTRACTORS ARE TO CHECK ALL DIMENSIONS, DRAIN RUNS AND GENERAL CONDITIONS ON SITE BEFORE WORKS COMMENCE, AND INFORM SIMPLICITY DESIGNS UK IMMEDIATELY UPON DISCOVERY OF ANY ERRORS, OMISSIONS OR DISCREPANCIES. ALL WORKS ARE TO BE CARRIED OUT IN ACCORDANCE WITH CURRENT BUILDING REGULATIONS, BRITISH STANDARDS, CODE OF PRACTICE AND LOCAL AUTHORITY REQUIREMENTS. DO NOT SCALE FROM THIS DRAWING WITHOUT FIRST OBTAINING WRITTEN AUTHORISATION FROM SIMPLICITY DESIGNS UK LTD  
DO NOT SCALE FROM THIS DRAWING. THIS DRAWING IS COPYRIGHT.