



Bin Stance Drawings - Scale 1.50


Bin Stance Site Plan - Scale 1.500

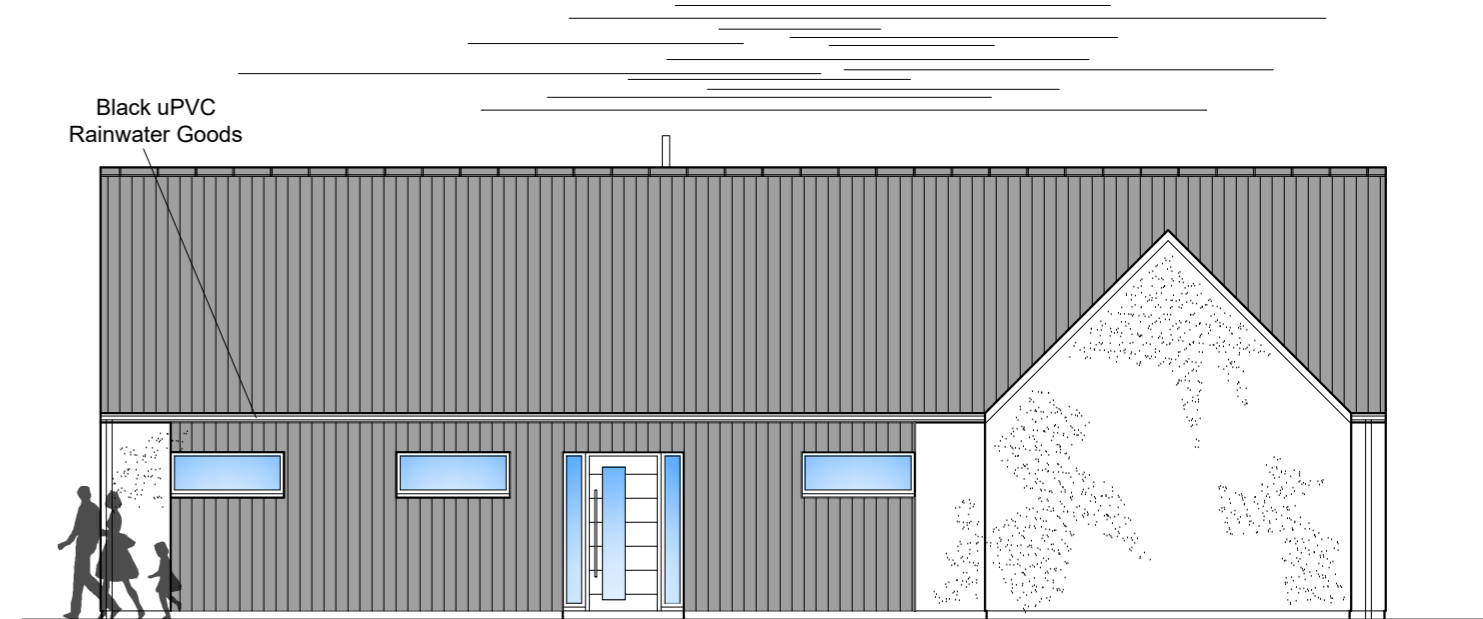


North-West - Scale 1.100

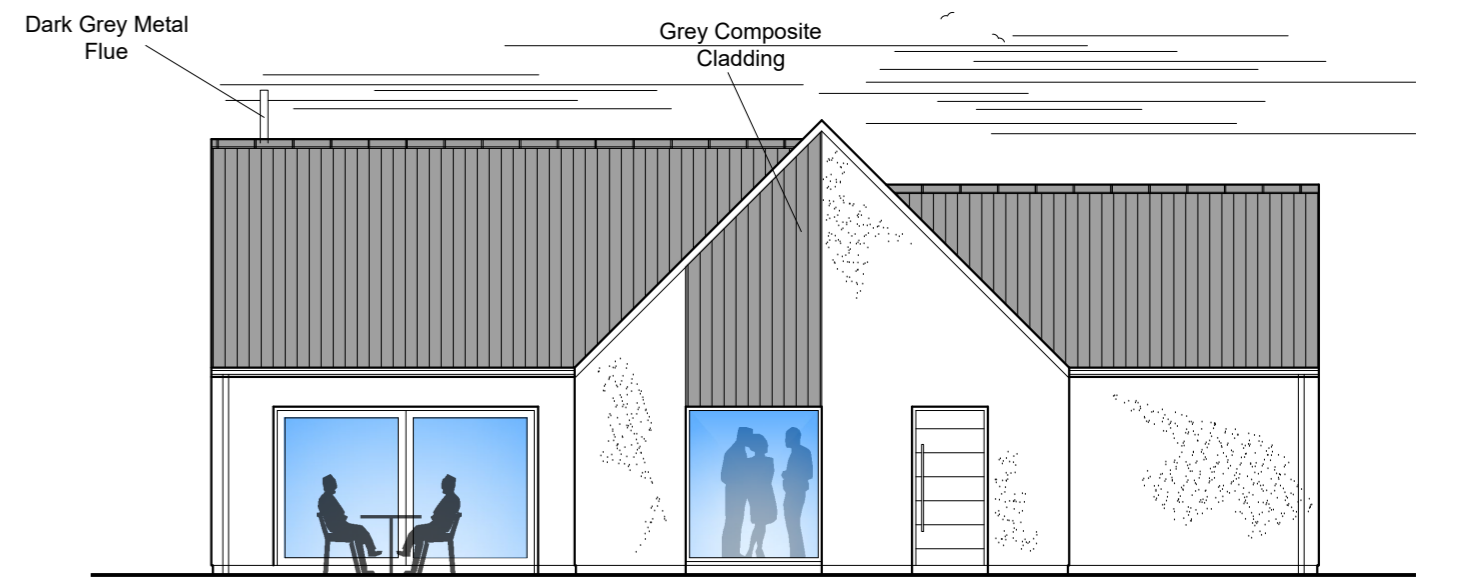


North-East - Scale 1.100

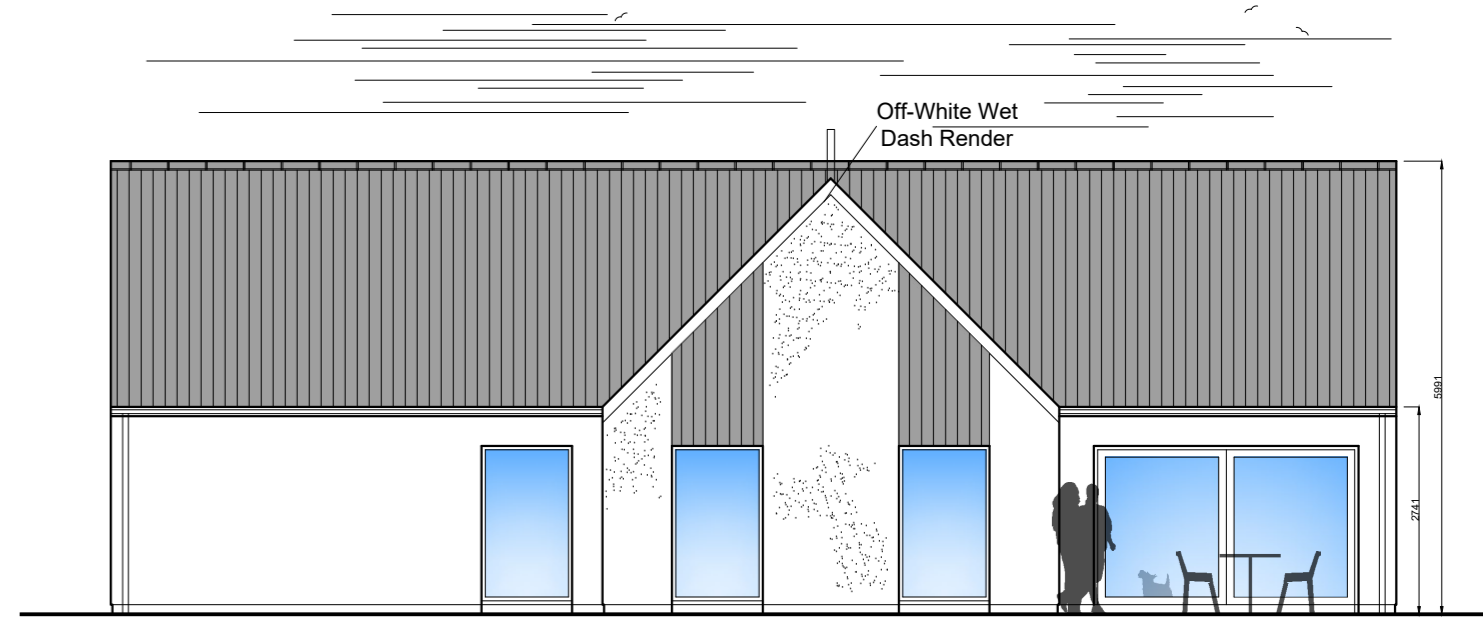

South-East - Scale 1.100

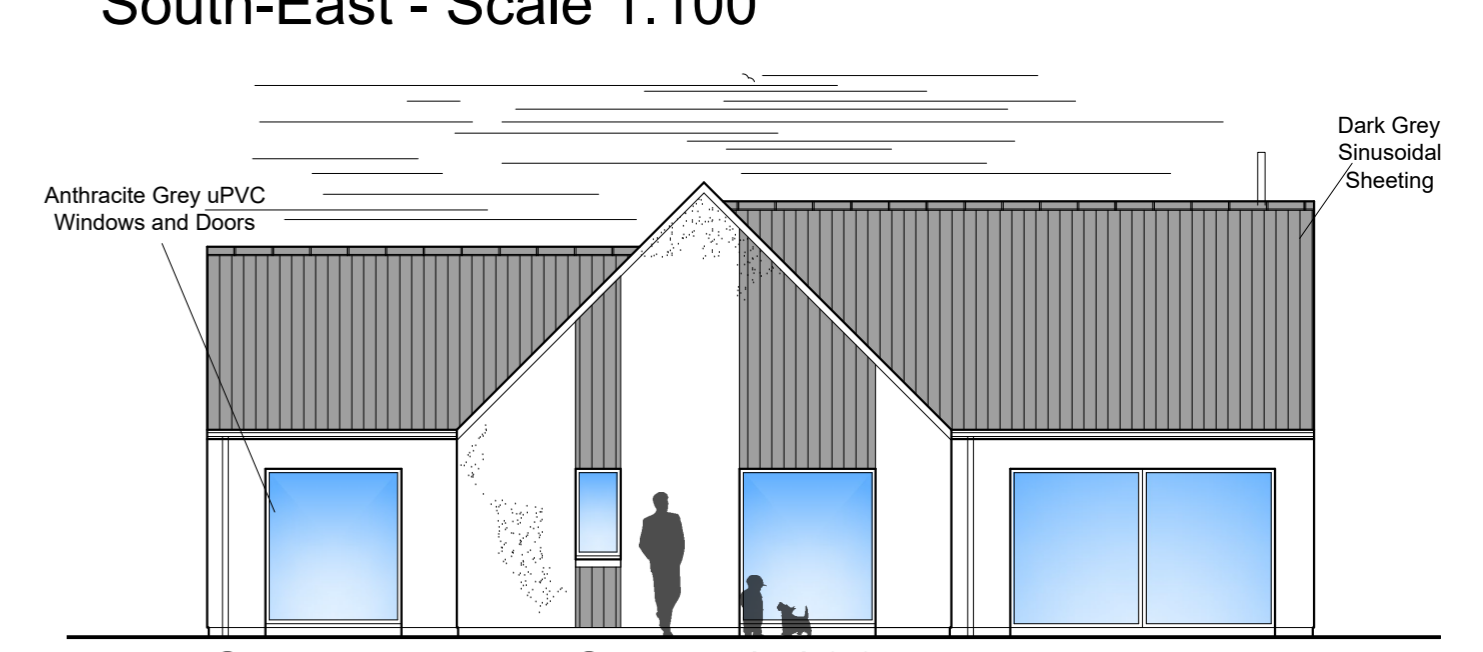

South-West - Scale 1.100

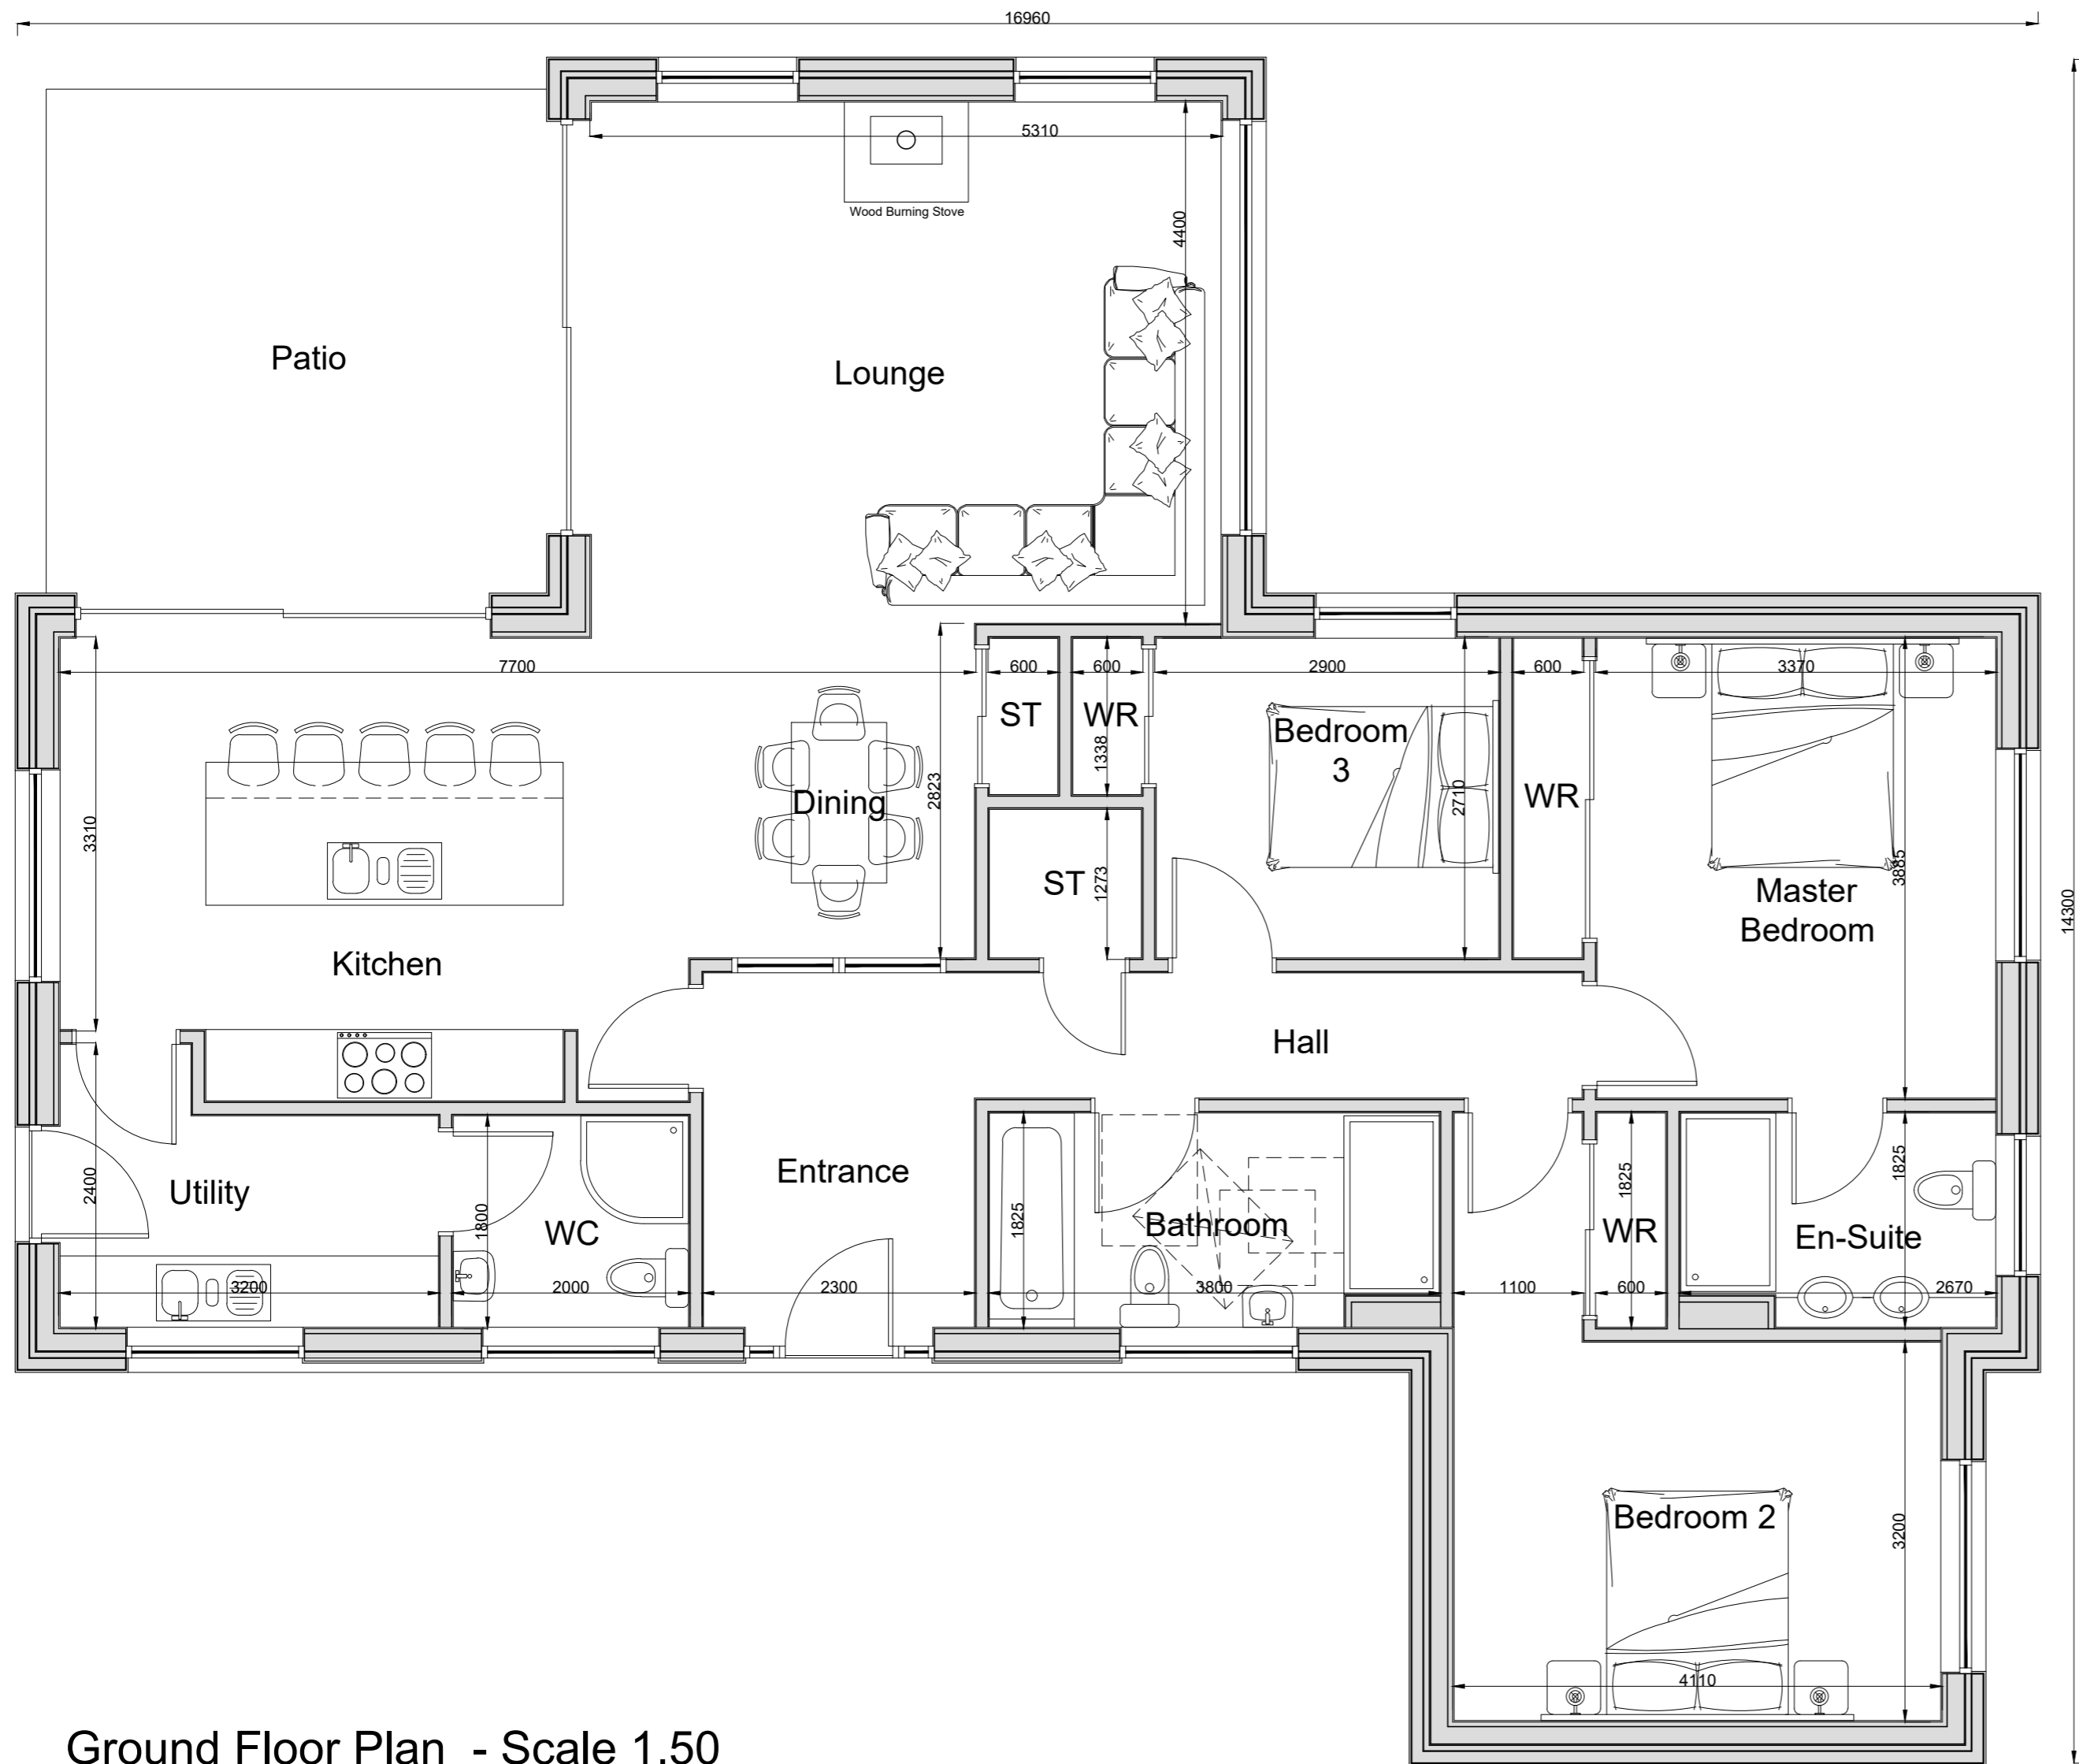

Ground Floor Plan - Scale 1.50