


NOTES

rjha is a Limited Liability Company registered in England and Wales (8017333). This drawing is to be read in conjunction with other drawings and specifications produced by rjha and other consultants and supplier information. All dimensions are in millimeters unless otherwise stated. All information subject to detail site survey. This drawing is copyright © 2024 of rjha Ltd. It must not be copied or reproduced without the express approval of the owner.

DO NOT SCALE FROM THE DRAWINGS

This drawing has been produced using a base CAD model, originally produced by The AED Practice (Drawing No. WP789/SP101 Rev 2 dated 14/12/2007) (as issued by Warfield Park in December 2020) and has been updated by Warner Land Surveys Ltd and Warfield Park. All dimensions to be checked on site.

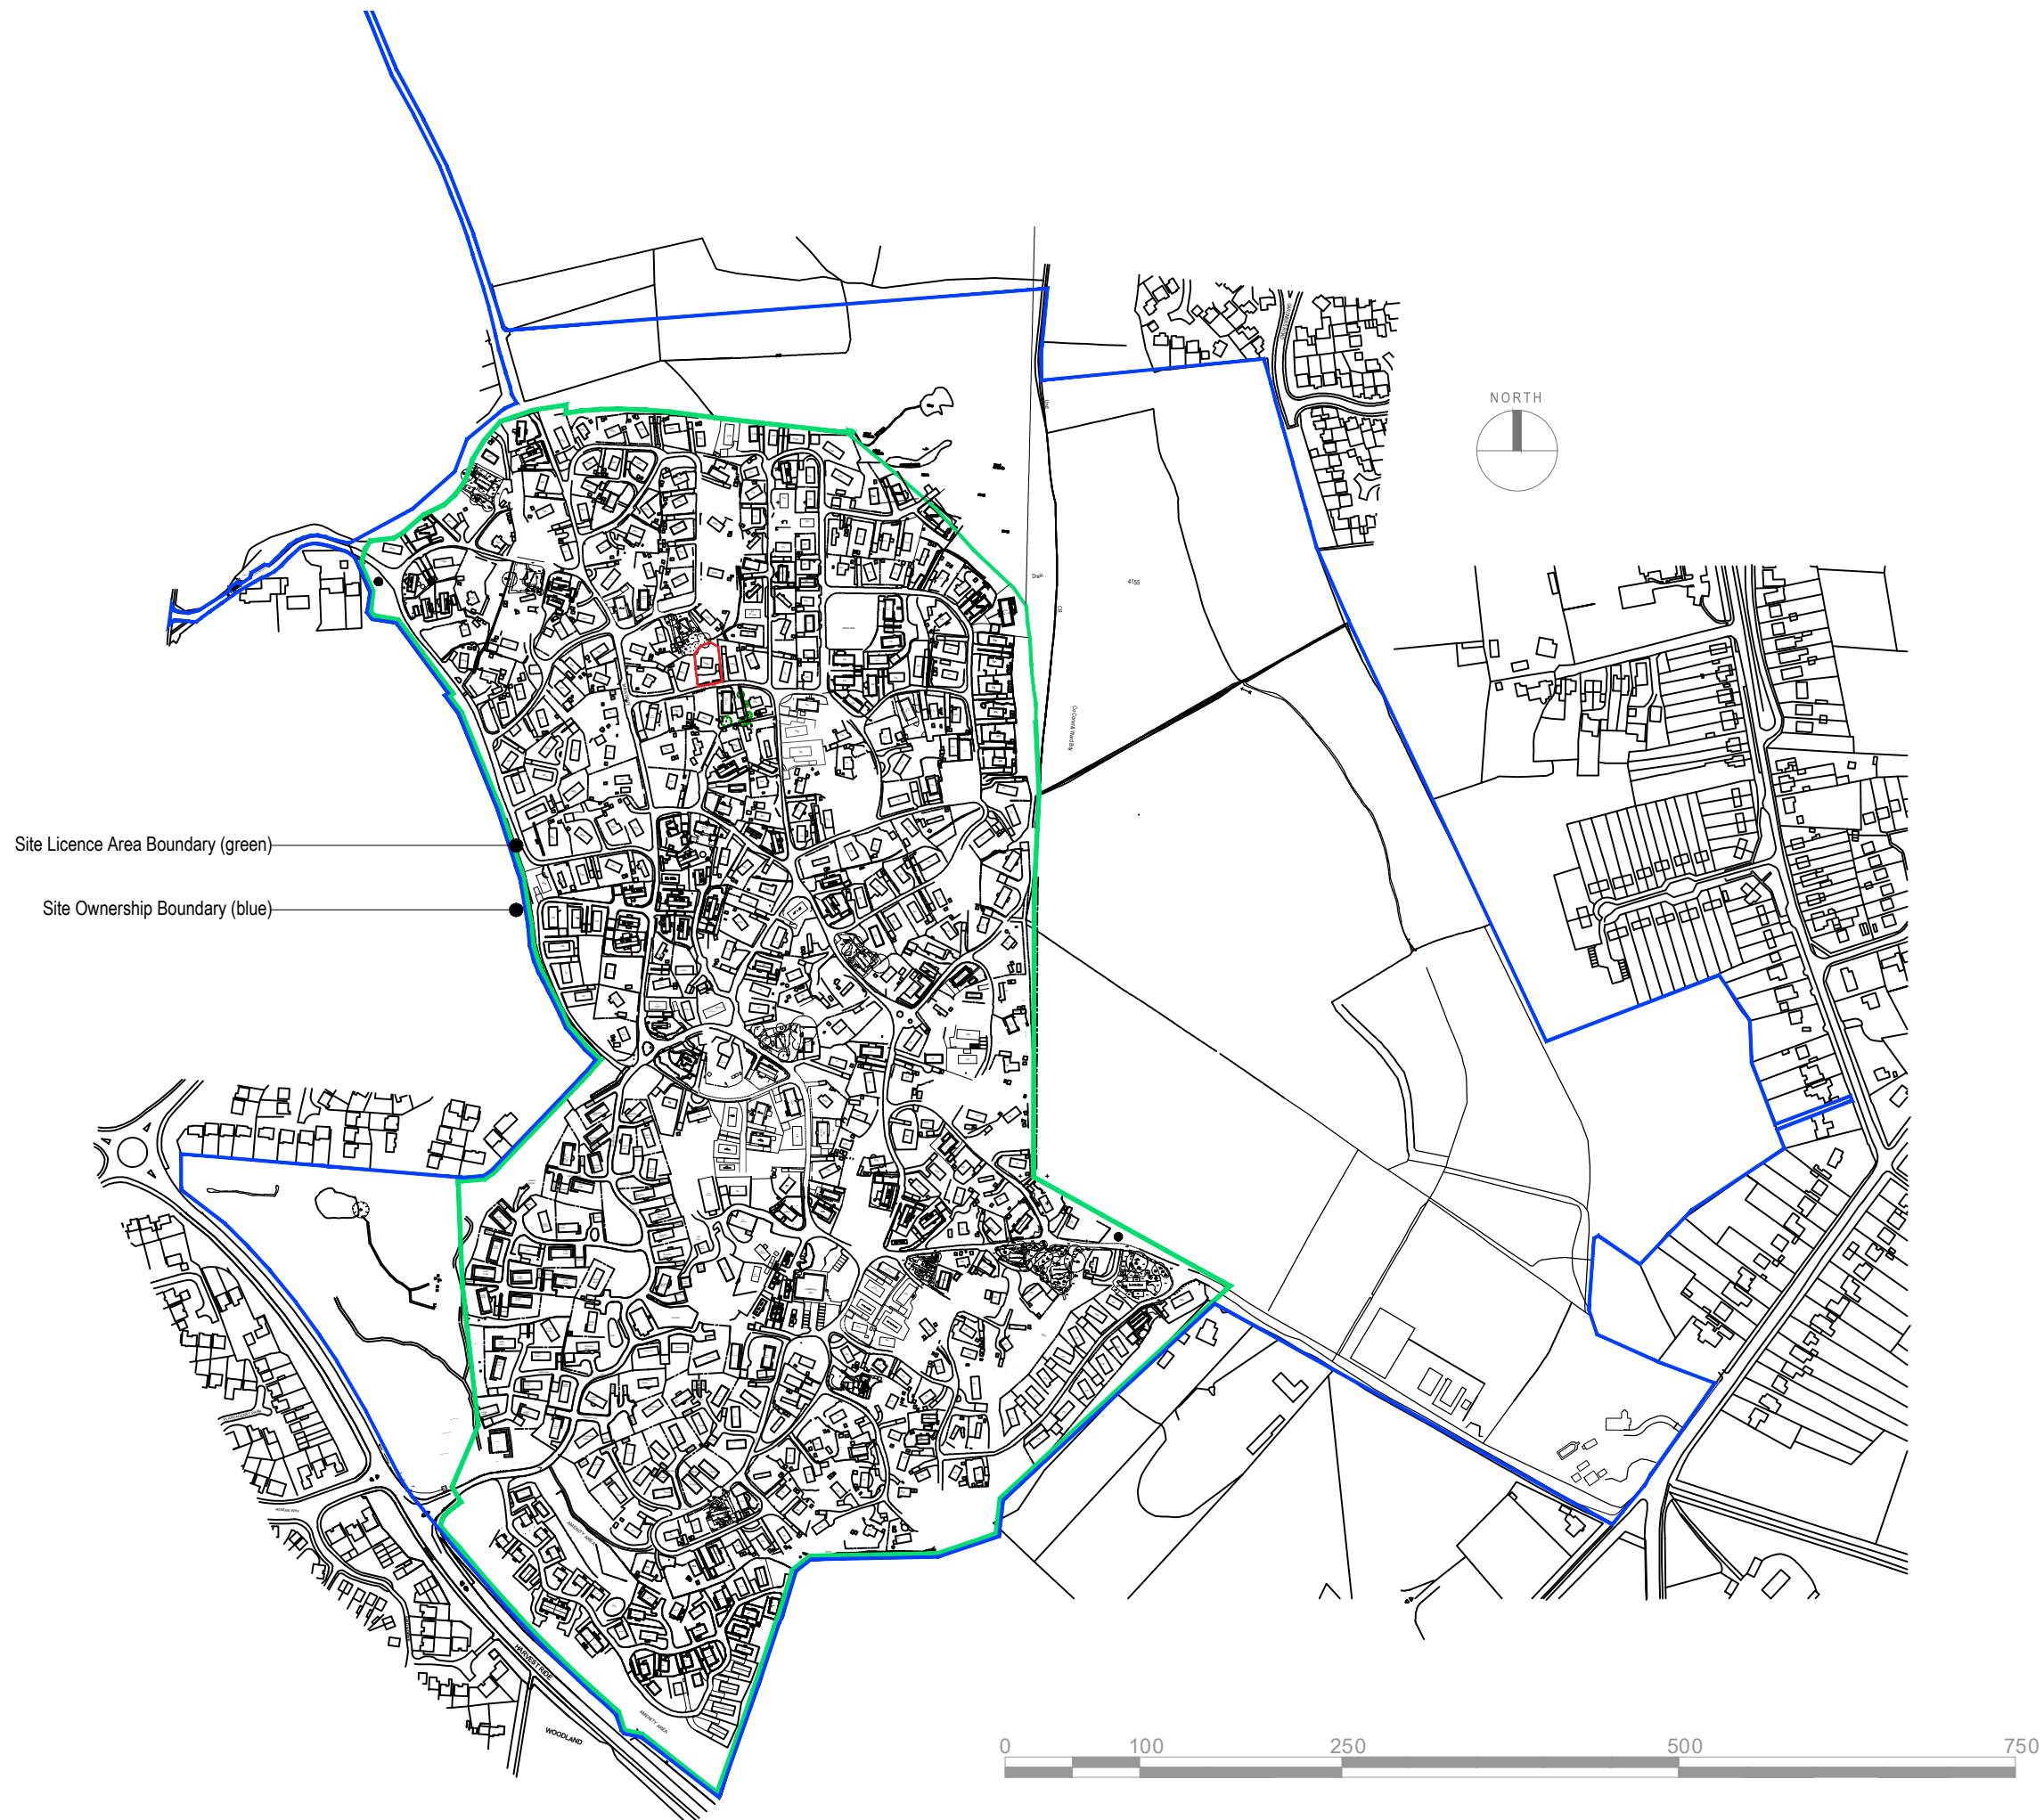

FOR PLANNING

REV	DESCRIPTION	BY	CHK	DATE
A	RED LINED CONFIRMED	CF	RH	28/02/24

56A FOREST WAY, WARFIELD PARK, RG42 3RN

WARFIELD PARK

LOCATION PLAN

SCALE 1:5000 @ A3

303\_GA000

DRAWING NUMBER  
REVISION  
A

rjha

t: 01344 374469  
e: email@rjha.co.uk  
w: www.rjha.co.uk

6a Station Parade  
London Road  
Sunningdale  
SL5 0EP