


NOTES


rjha is a Limited Liability Company registered in England and Wales (8017333). This drawing is to be read in conjunction with other drawings and specifications produced by rjha and other consultants and supplier information. All dimensions are in millimeters unless otherwise stated. All information subject to detail site survey. This drawing is copyright © 2024 of rjha Ltd. It must not be copied or reproduced without the express approval of the owner.

DO NOT SCALE FROM THE DRAWINGS

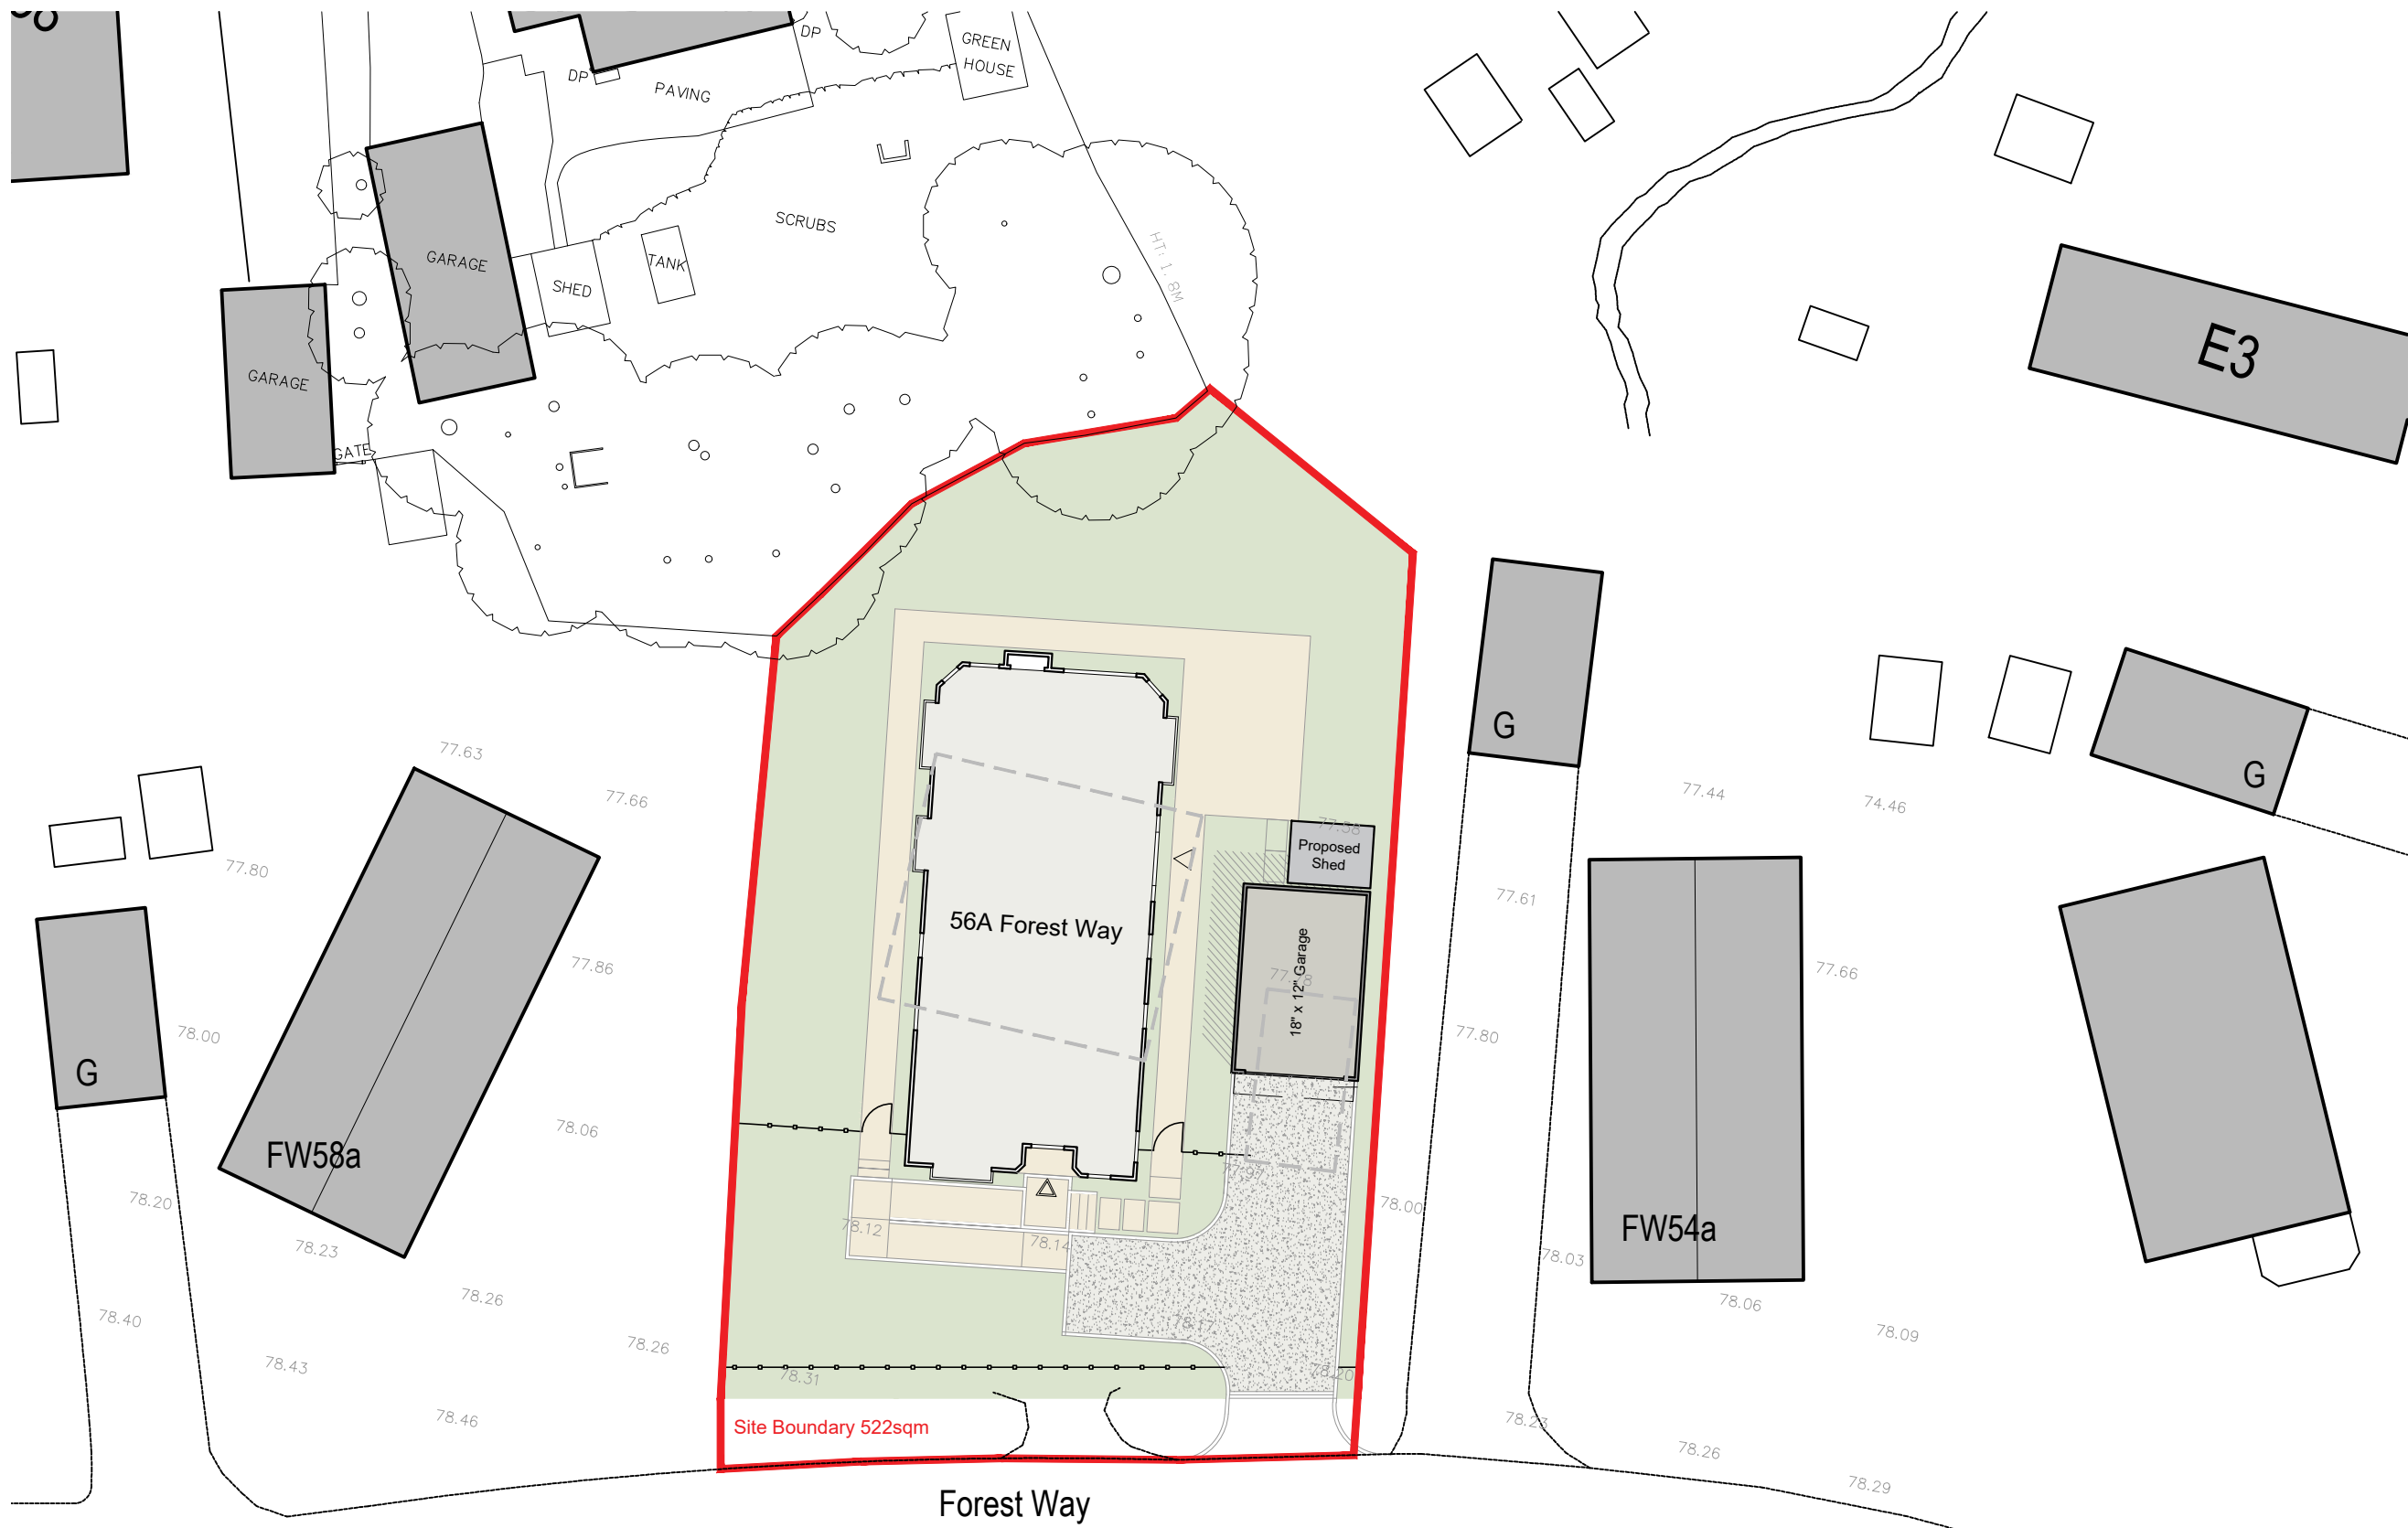

Site Boundary 522sqm

Forest Way

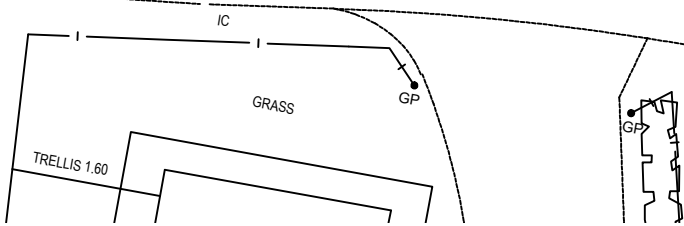

FOR PLANNING

REV	DESCRIPTION	BY	CHK	DATE
C	GARAGE WIDTH UPDATED	RH	RH	01/03/24
B	TEXT AND SHED UPDATED	RH	RH	01/03/24
A	GARAGE REVISED	RH	RH	14/09/23

56A FOREST WAY, WARFIELD PARK, RG42 3RN

WARFIELD PARK

PROPOSED PLAN

1:200 @ A3

303\_GA1010

DRAWING NUMBER  
REVISION  
C

rjha

t: 01344 374469  
e: email@rjha.co.uk  
w: www.rjha.co.uk

6a Station Parade  
London Road  
Sunningdale  
SL5 0EP