

STREET SCENE ELEVATION (south-east facing)

Scale 1:250 @ A3



Notes:
 This drawing is the copyright of Arktec Ltd and has been sent to you in confidence, it must not be reproduced or disclosed to third parties without our prior permission.
 Do not scale from this drawing except for planning purposes.
 All dimensions are in millimetres unless noted otherwise.
 Any surveyed information incorporated on this drawing cannot be guaranteed as accurate unless confirmed by a fixed dimension.
 This drawing is to be read in conjunction with all the relevant consultants, suppliers and manufacturers drawings and information.

LEGEND

- 1 Storey
- 1.5 Storey
- 2+ Storey




Ordnance Survey
 Licence No. OI1262367

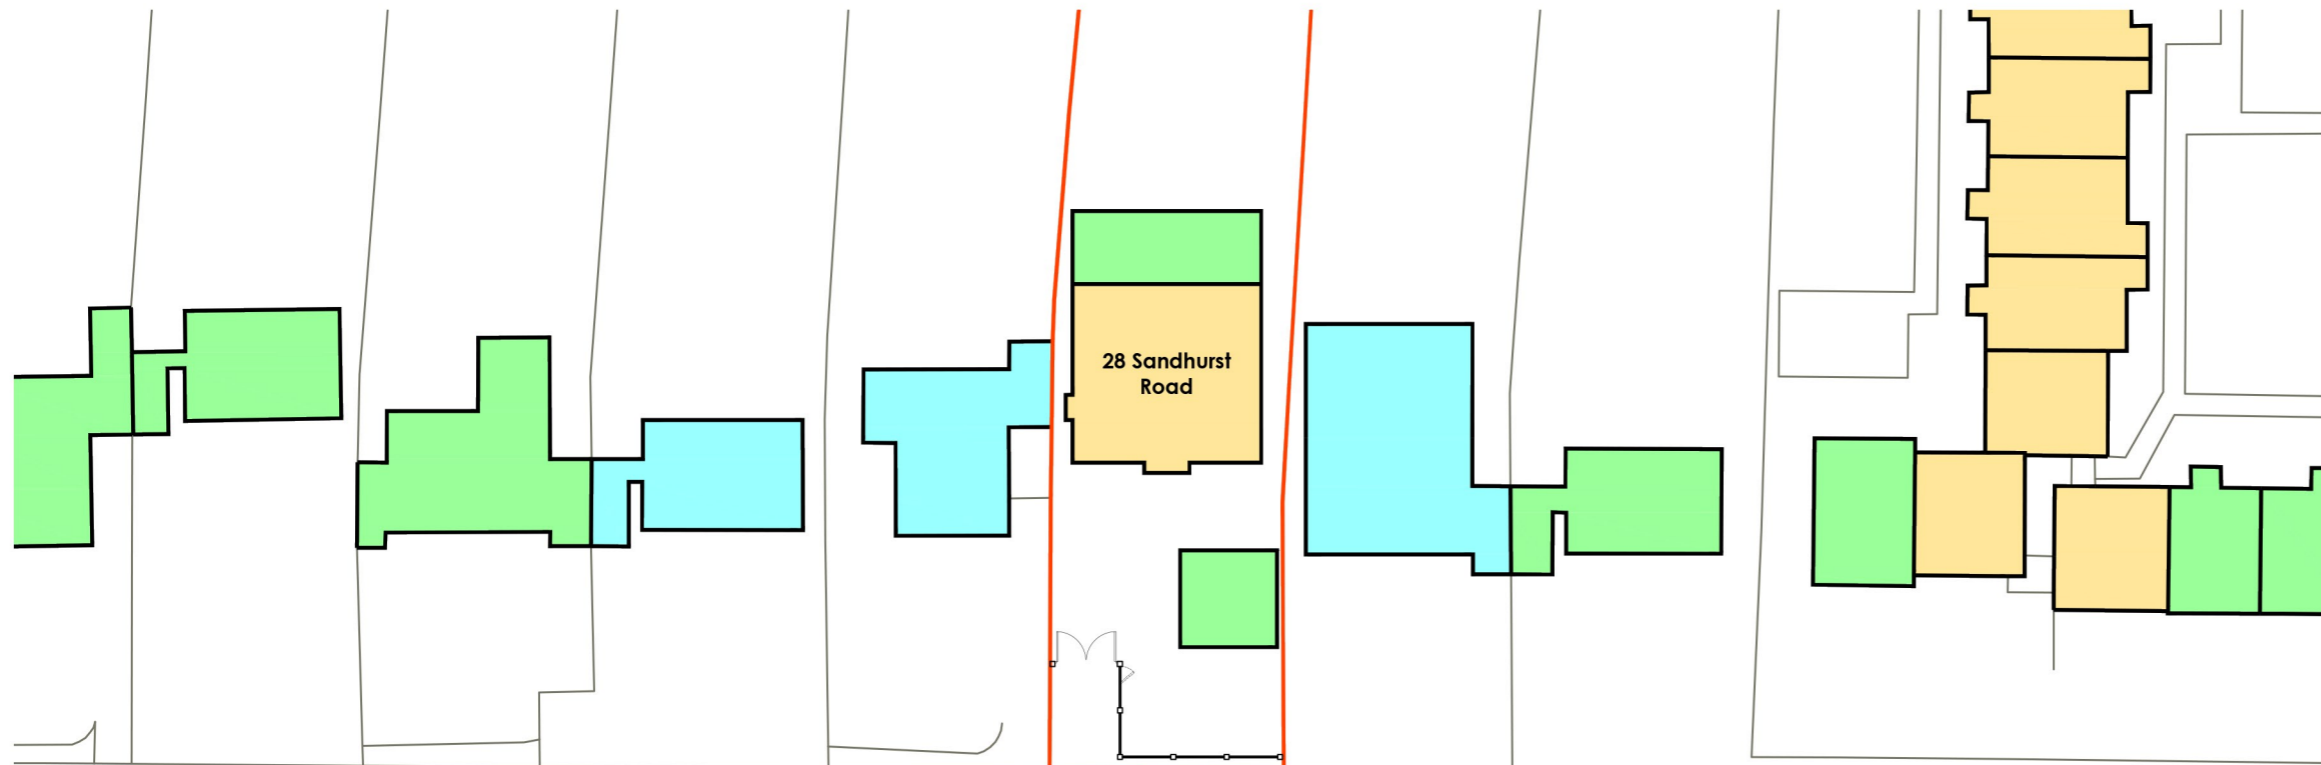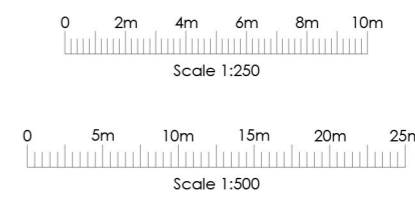

Rev	Date	Details
D	13/03/24	Garage design amendments
C	24/05/22	Proposed garage/carport & access gates (S73 application)
B	25/01/21	House alterations (S73 application)
A	11/09/20	House alterations (S73 application)

PLANNING

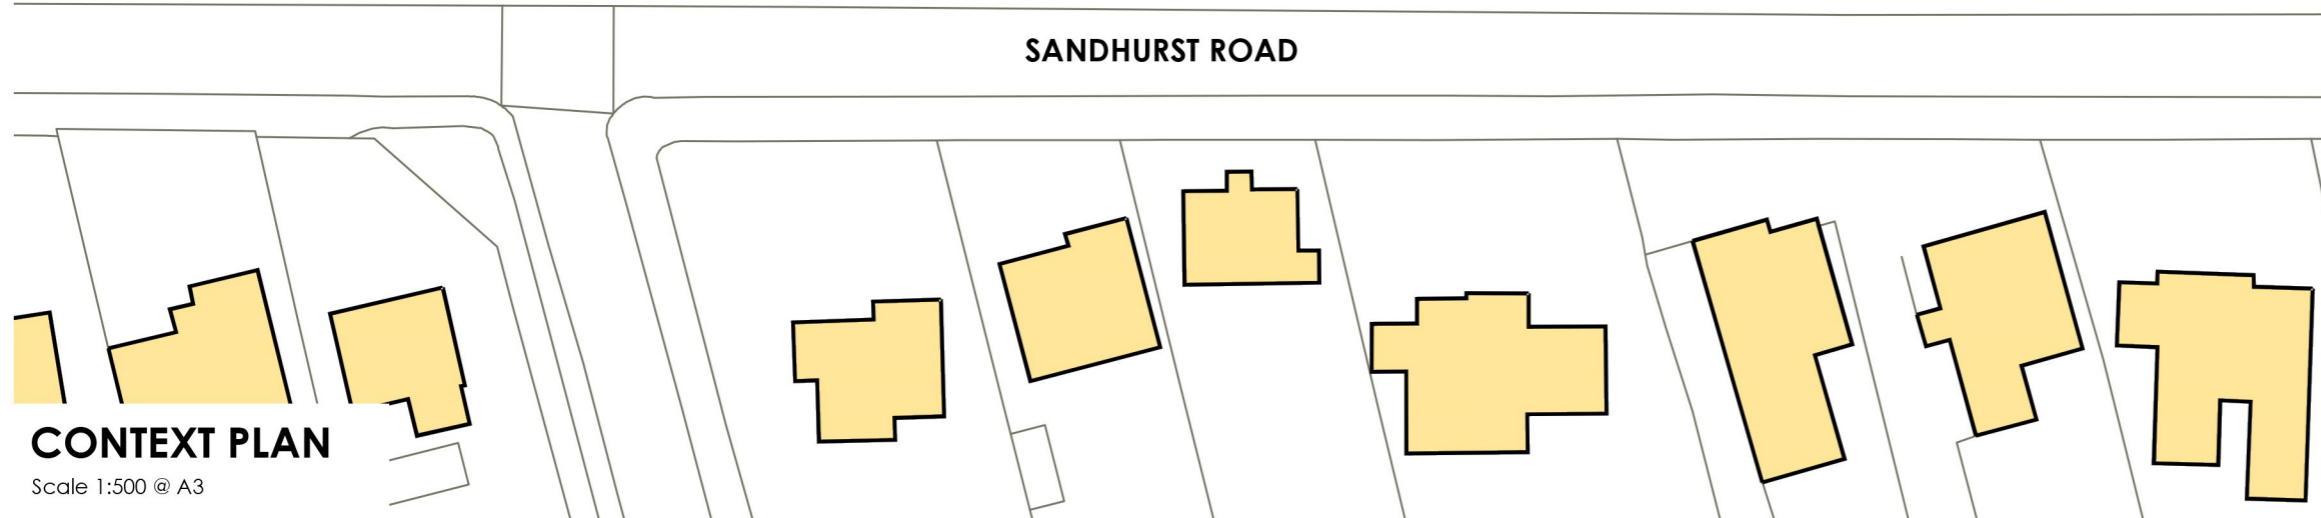

CONTEXT PLAN

Scale 1:500 @ A3

ark|tec
 Architectural Consultancy
 Lodge Farm Barn
 Elvetham Park Estate
 Fleet Road, Hartley Wintney
 Hampshire, RG27 8AS
 t: 01252 845335
 f: 01252 845515
 e: info@arktec.co.uk
 w: www.arktec.co.uk

Client: MR & MRS S KIFLE
 Project: 28 SANDHURST ROAD
 CROWTHORNE, BERKSHIRE
 Drawing: STREET SCENE ELEVATION
 & CONTEXT PLAN
 Scale: AS SHOWN | Date: 05/12/19

Drawing Number: **P18/32/S/202** | Revision: **D**