

0m

5m

3400 max



Slate roof 30° pitch; black
uPVC gutters/RWPs

Sliding doors, PPC aluminium
frame, obscure glazing

Sliding doors, PPC aluminium
frame, clear glazing

Materials (proposed)

Roof	Slate
Walls	Charred larch cladding
Glazing	aluminium, PPC RAL 7016
Paving	York stone or similar
Boundary	Timber fence to match

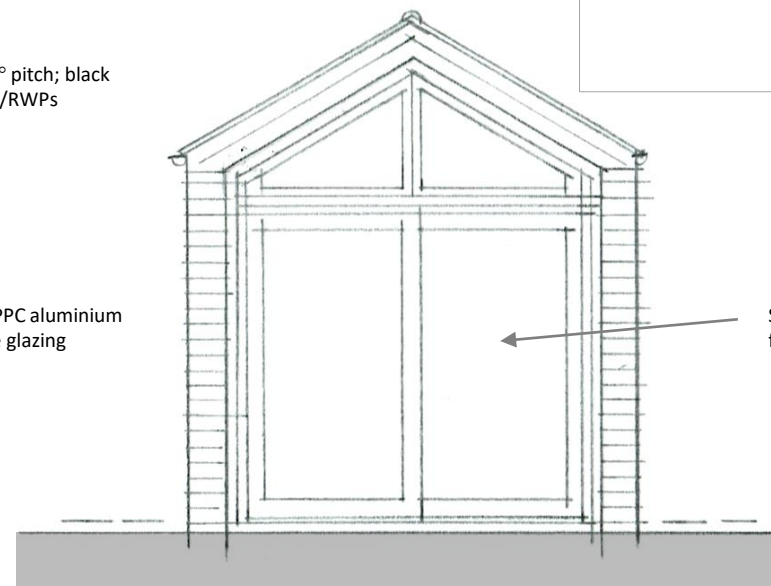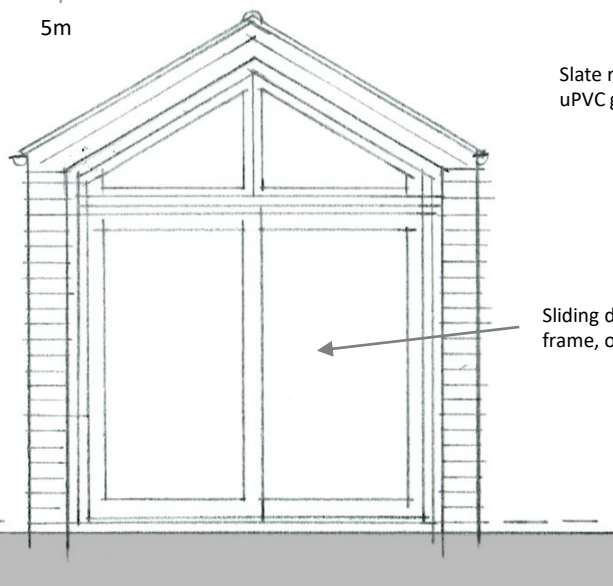


North Elevation (entrance)

South Elevation (garden)

Potential for future PV
panels on east roof slope

Horizontal charred larch
cladding with feature shadow
gaps as shown (2.75m grid)


Obscure glass PPC aluminium
window/sill

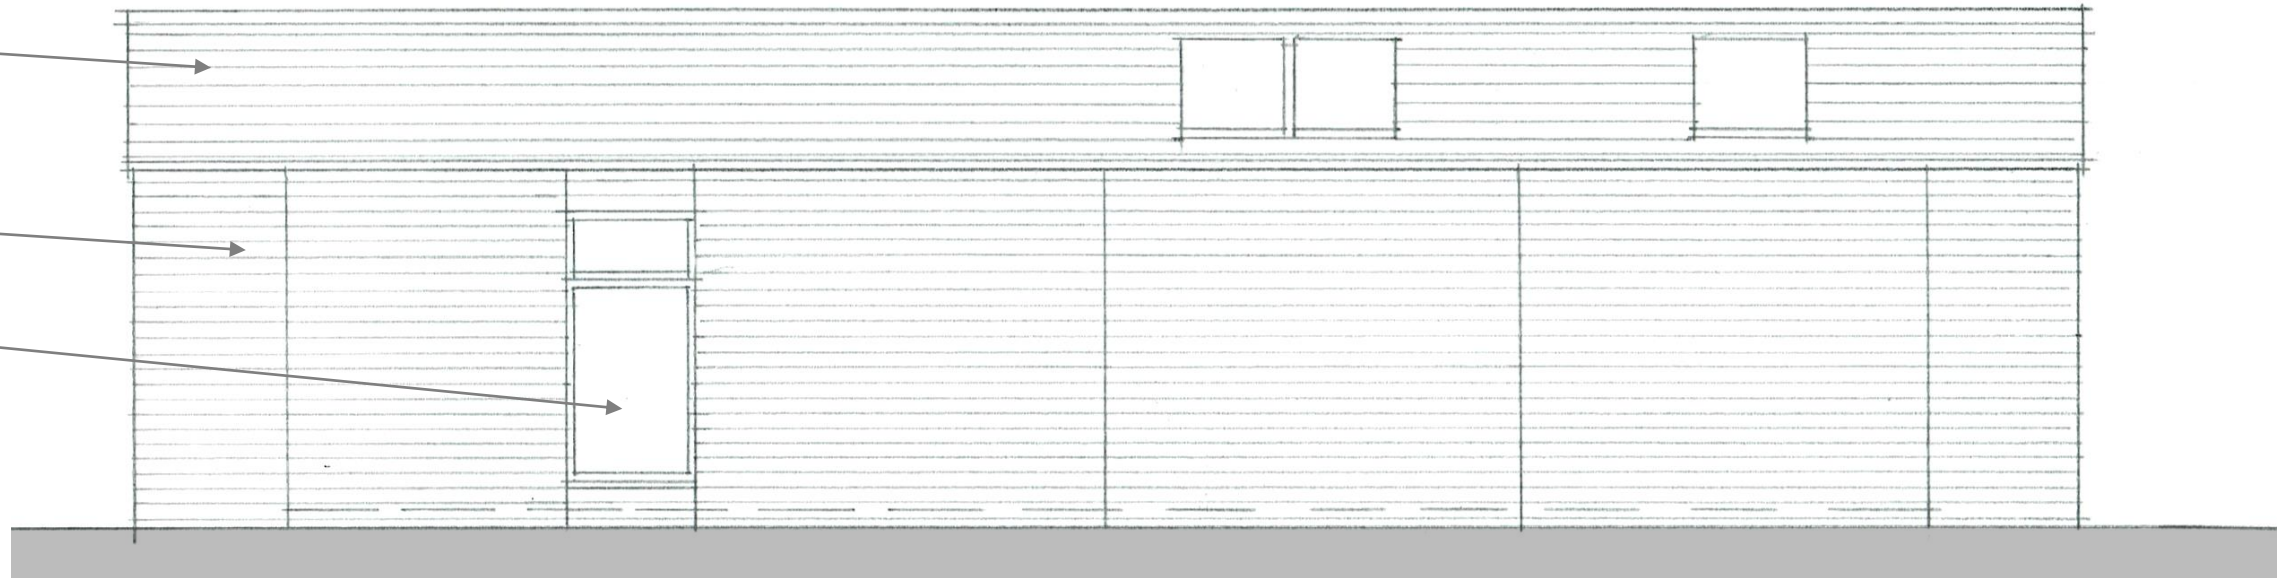

East Elevation

Obscure rooflights on
west roof slope

Horizontal charred larch
cladding with feature shadow
gaps as shown (2.75m grid)

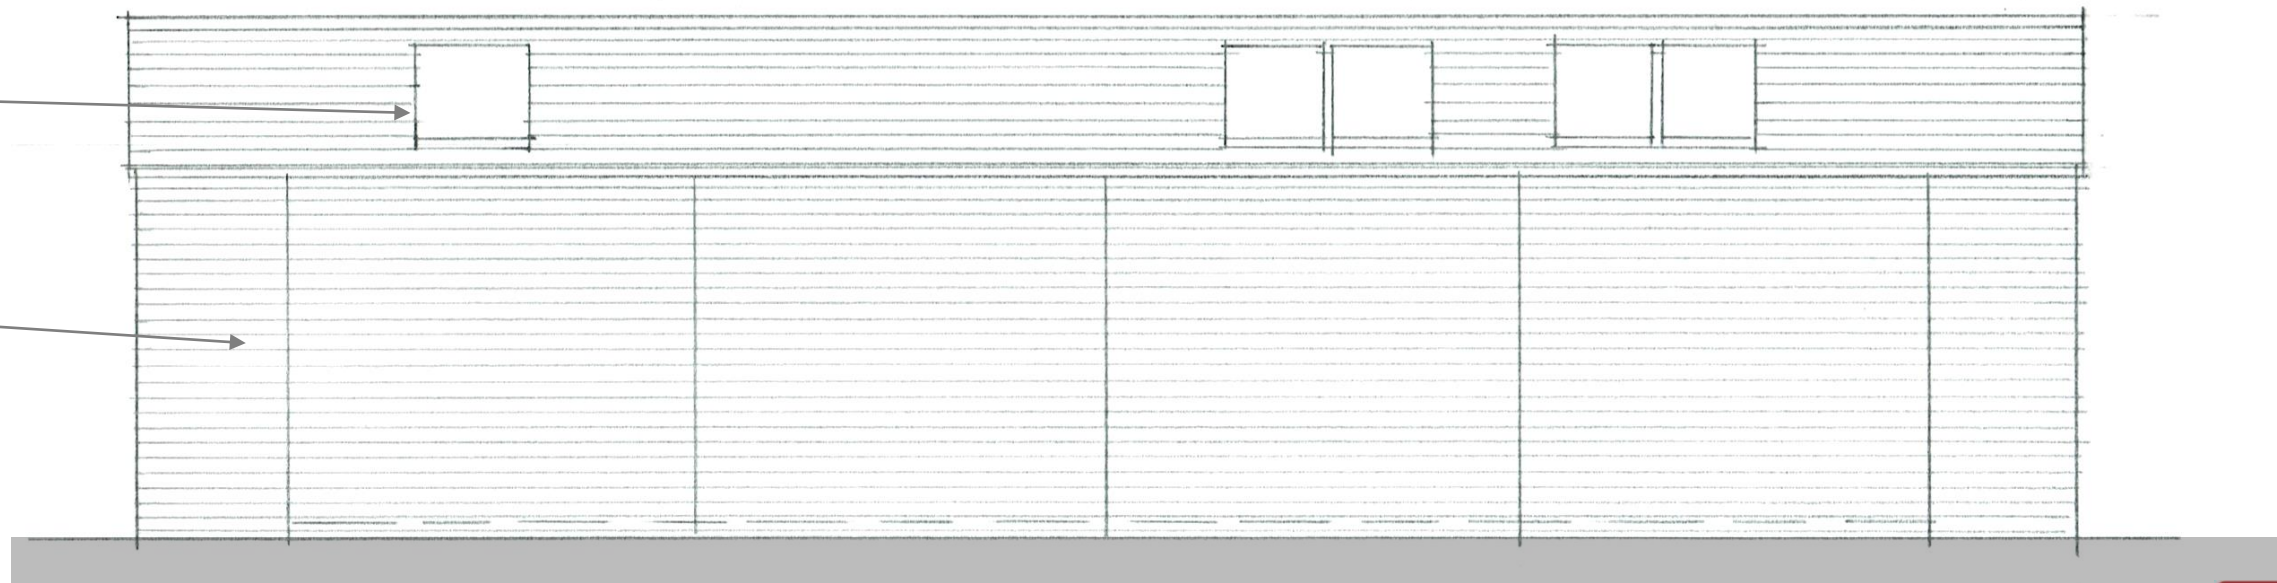

West Elevation

