


Site section - Existing

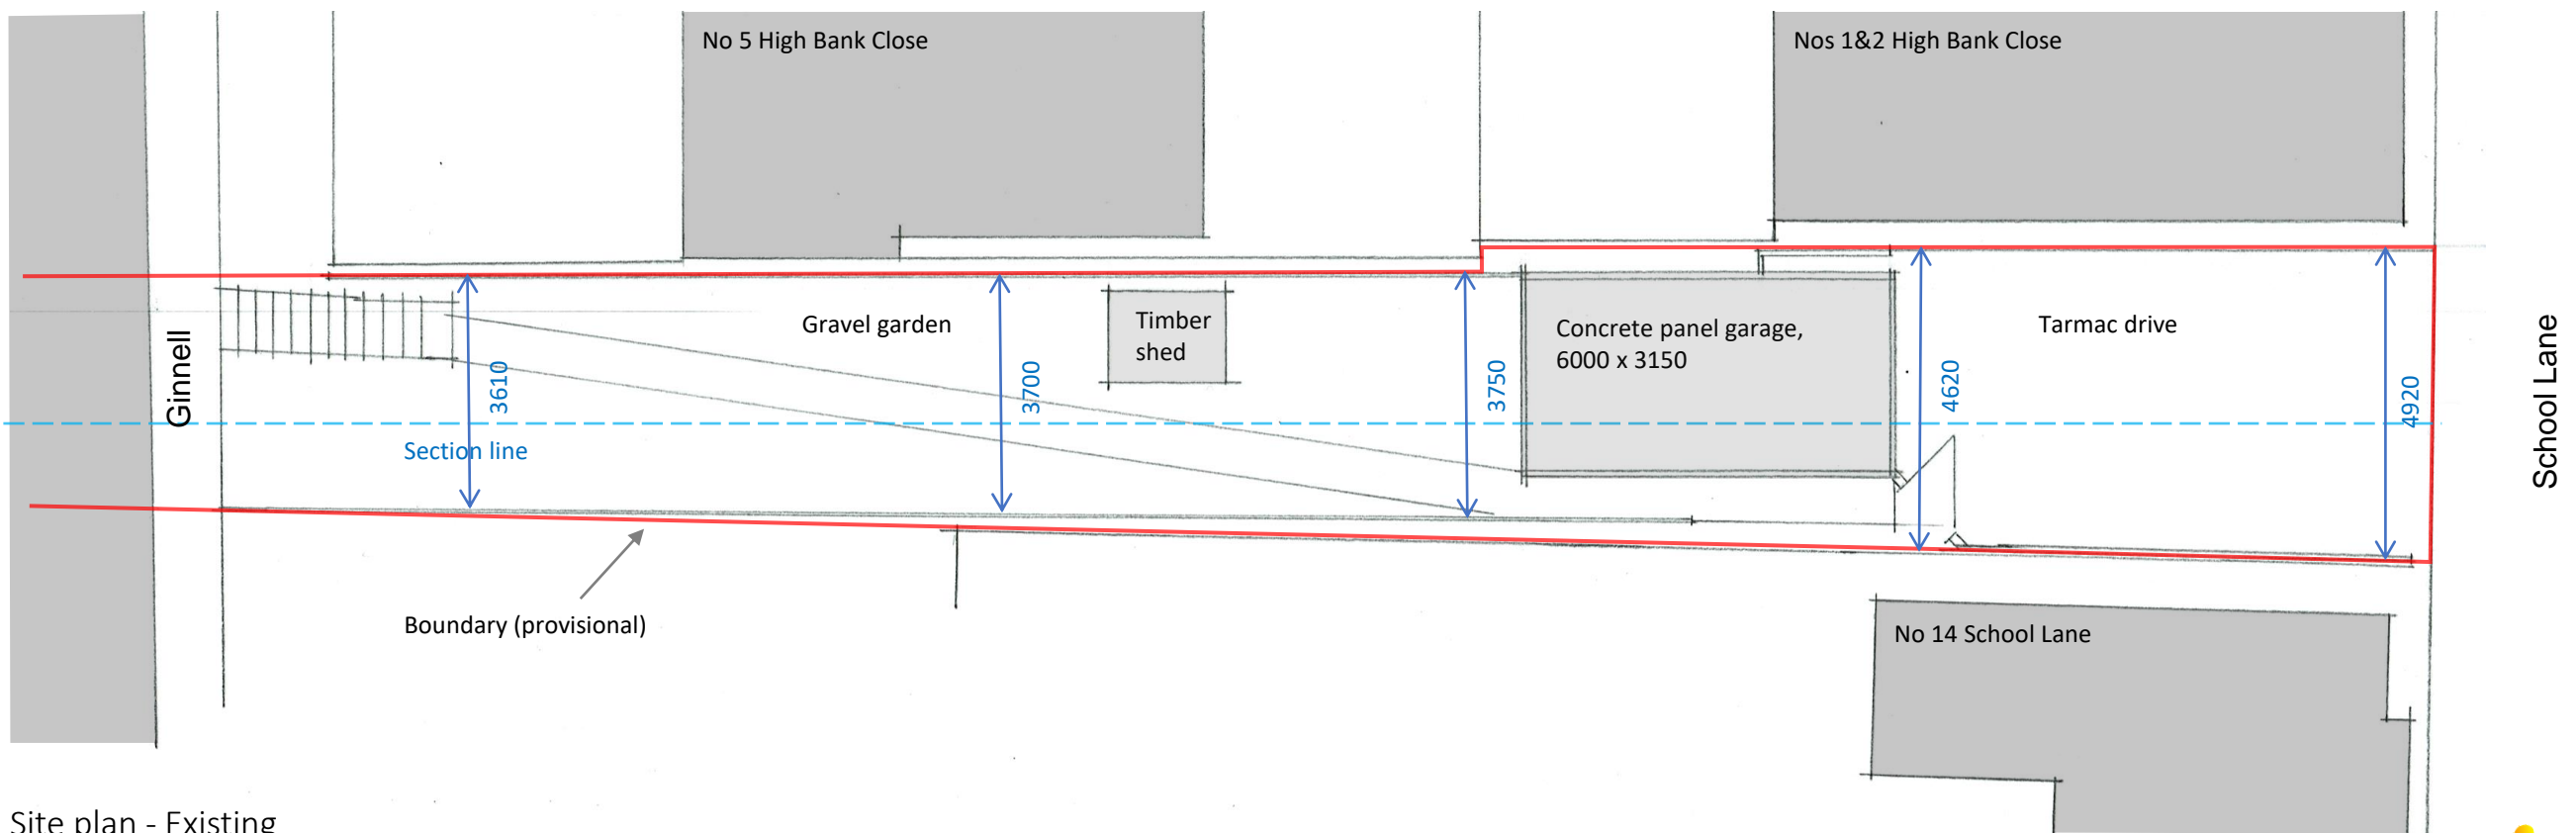

Site plan - Existing

Note: site plan/section reduced slightly in scale to fit on sheet (to show context)

