


4 Killington Street,  
Burnley.

## Existing Plans

1:50@A3

Drwg# SNG-2KS-P-EP

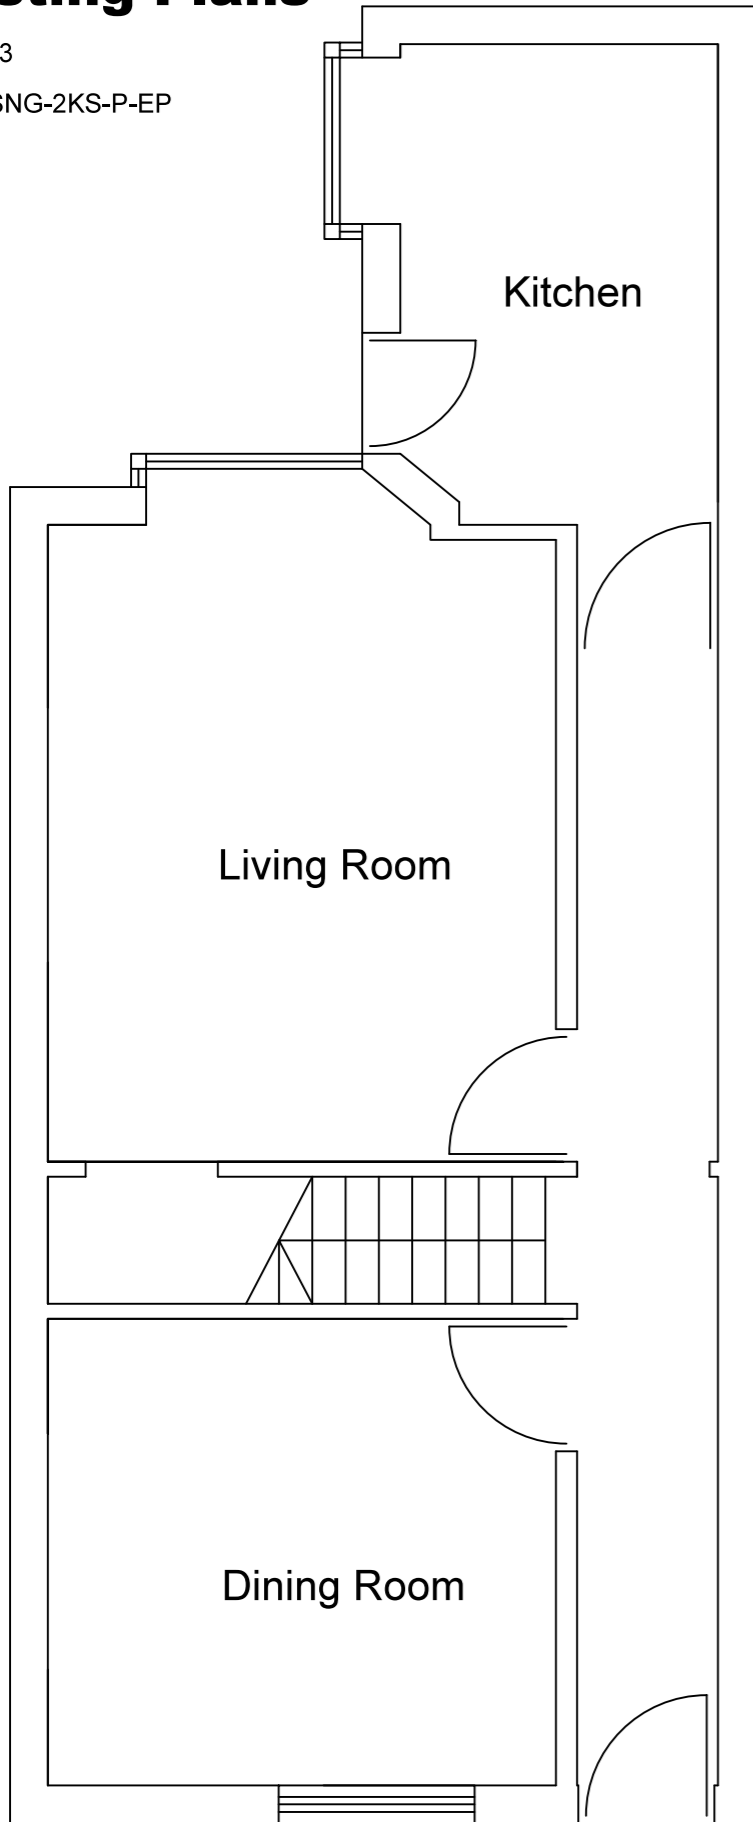

Ground Floor

This drawing is the property of SNG Architecture Ltd.

No dimensions are to be scaled from this drawing.

All dimensions stated are to be verified on site.

All site works are the responsibility of the Contractor,

SNG Architecture Ltd. to be informed of any discrepancies

prior to any work being implemented.

© SNG Architecture Ltd.

## SNG Architecture Ltd.

South North Group

Greengate Business Centre,


OLDHAM, OL4 1FN.

Tel. 03308220011


Email. info@SNGarchitecture.com



**SOUTH NORTH GROUP**

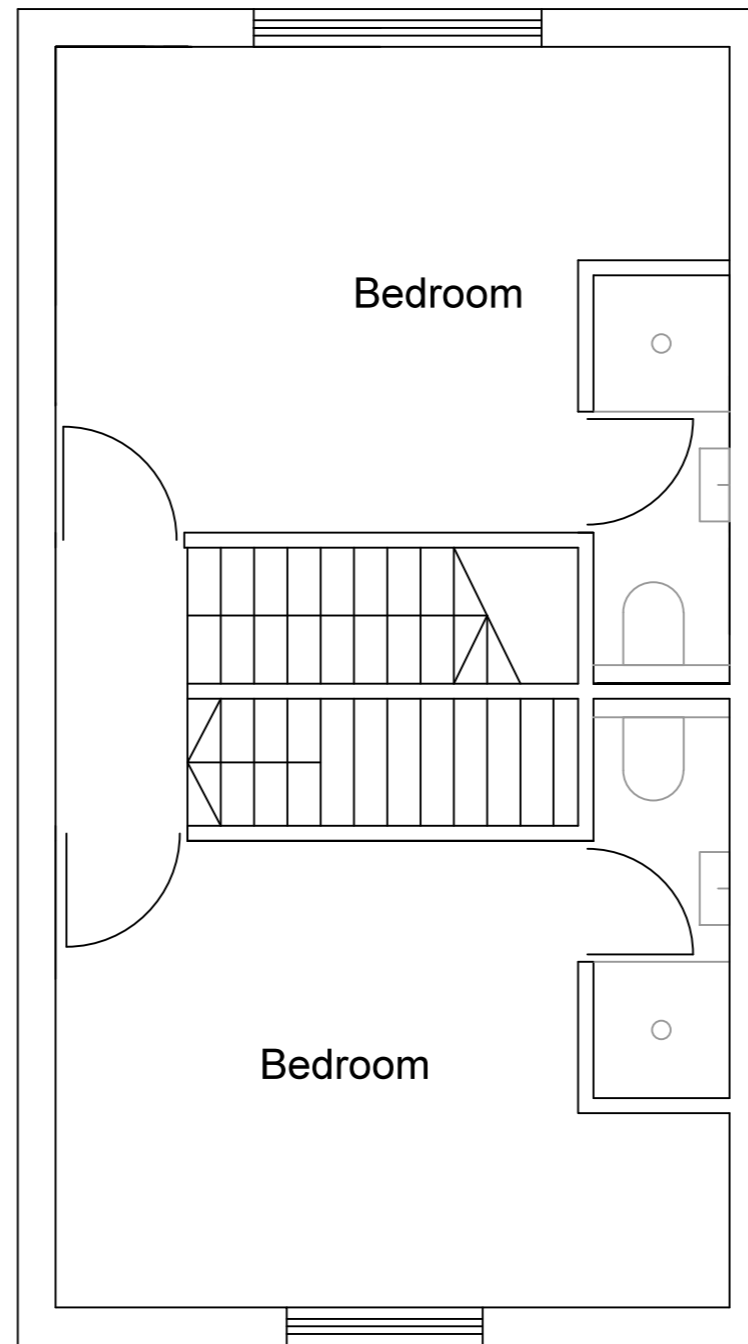

1st Floor

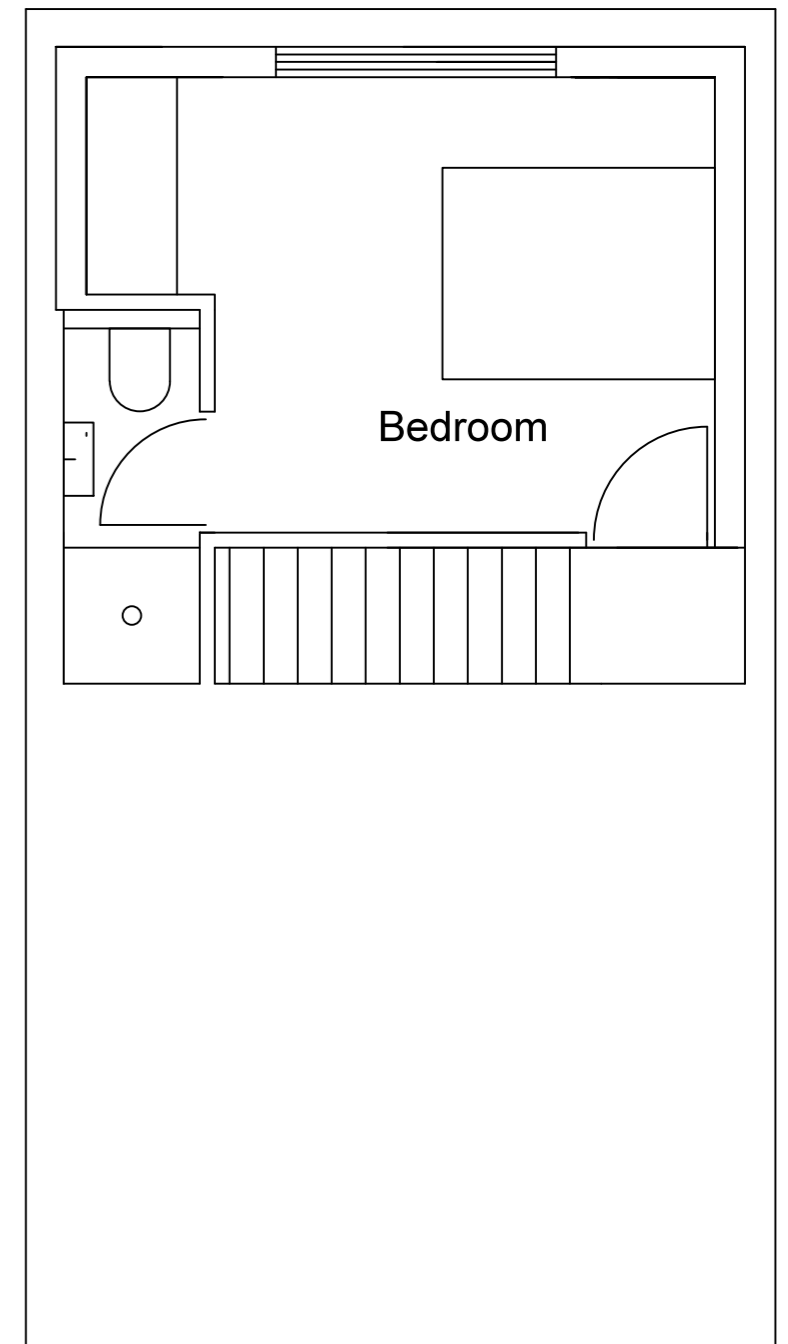

Loft \*Rear Permitted Development dormer currently under construction