

ST1688  
188923

316975


317000

317025

317050

317075

ST1788  
188923

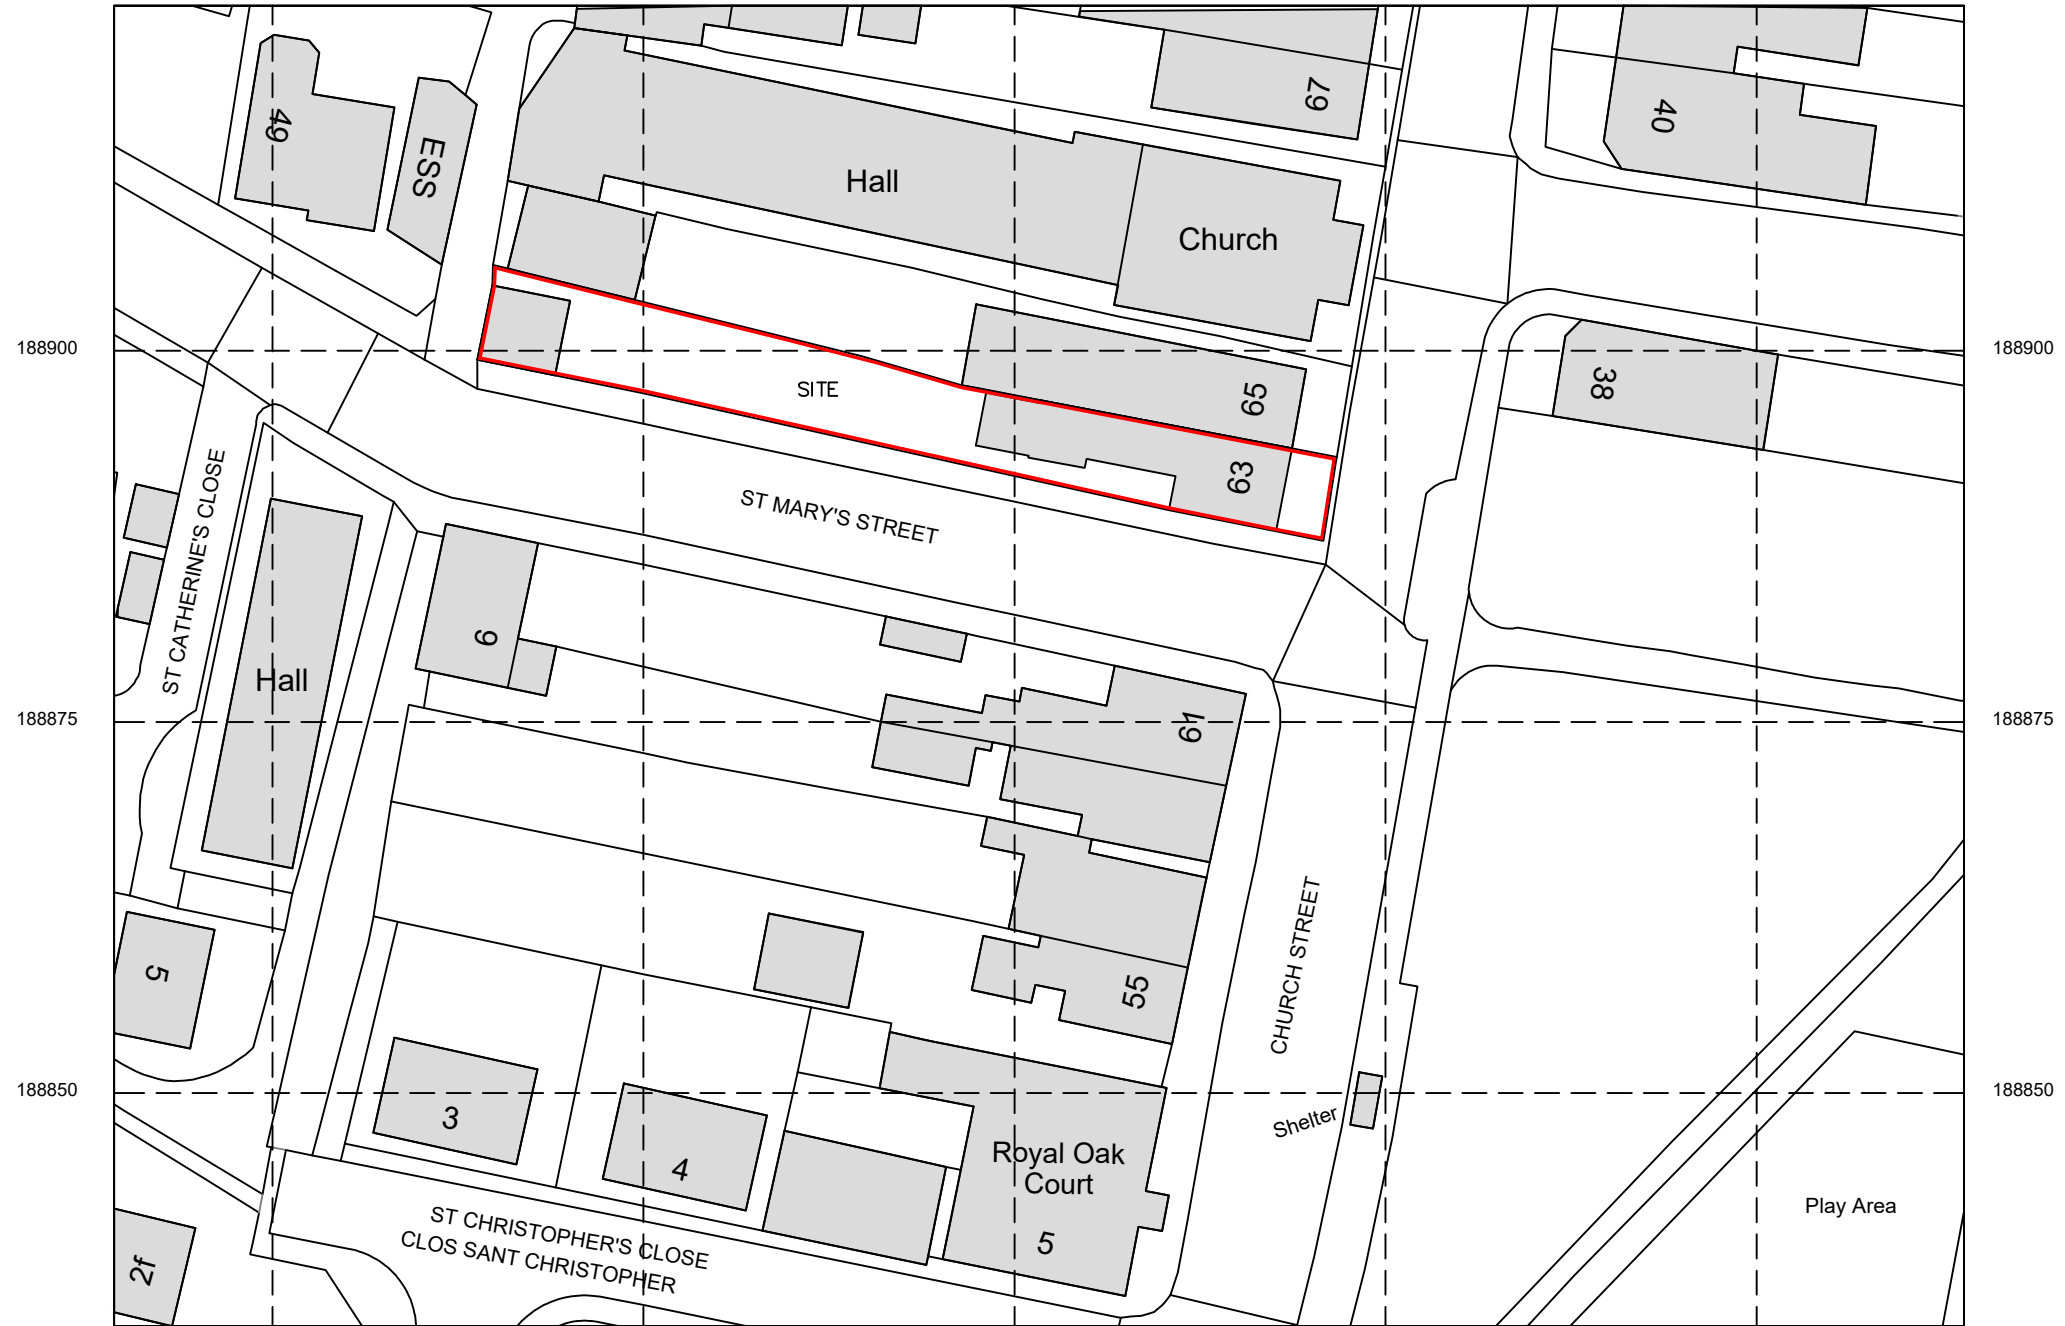

188900

188900

188875

188875

188850

188850

316975

317000

317025

317050

317075

188834

ST1788

### site location plan

project no	G2024/LPS/283/01	<b>LLOYDS</b>  Property Maintenance Services Ltd (m) 07772 698406 (e) lloydsltd@live.co.uk
date	02/2024	
scale	1: 500 @ A3	
client	Mr Dale Harris	
project	Proposed Alterations : 63 Church Street, Bedwas, Caerphilly CF83.8ED	