
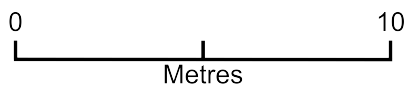


11 Coggins Close Proposed Summer House location

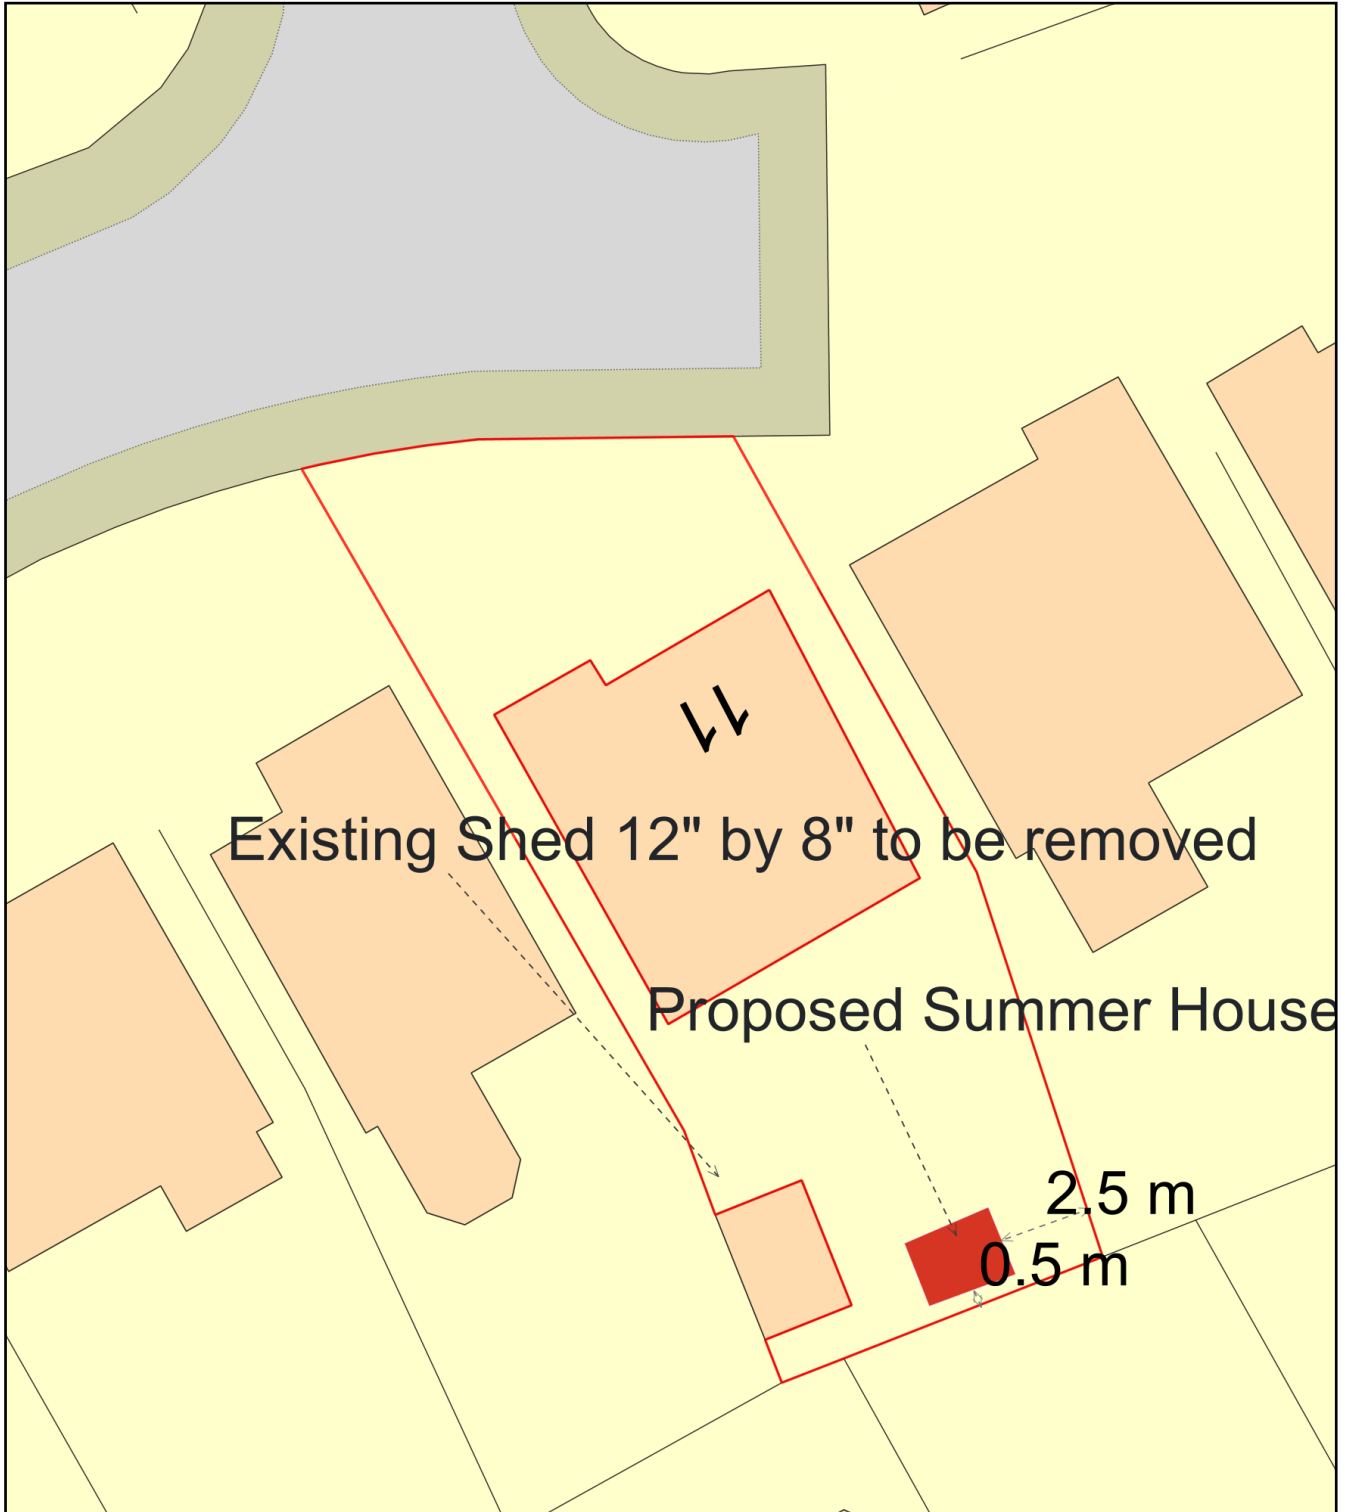

Plan Produced for: Mark Turner

Date Produced: 20 Mar 2024

Plan Reference Number: TQRQM24080205623765

Scale: 1:200 @ A4