
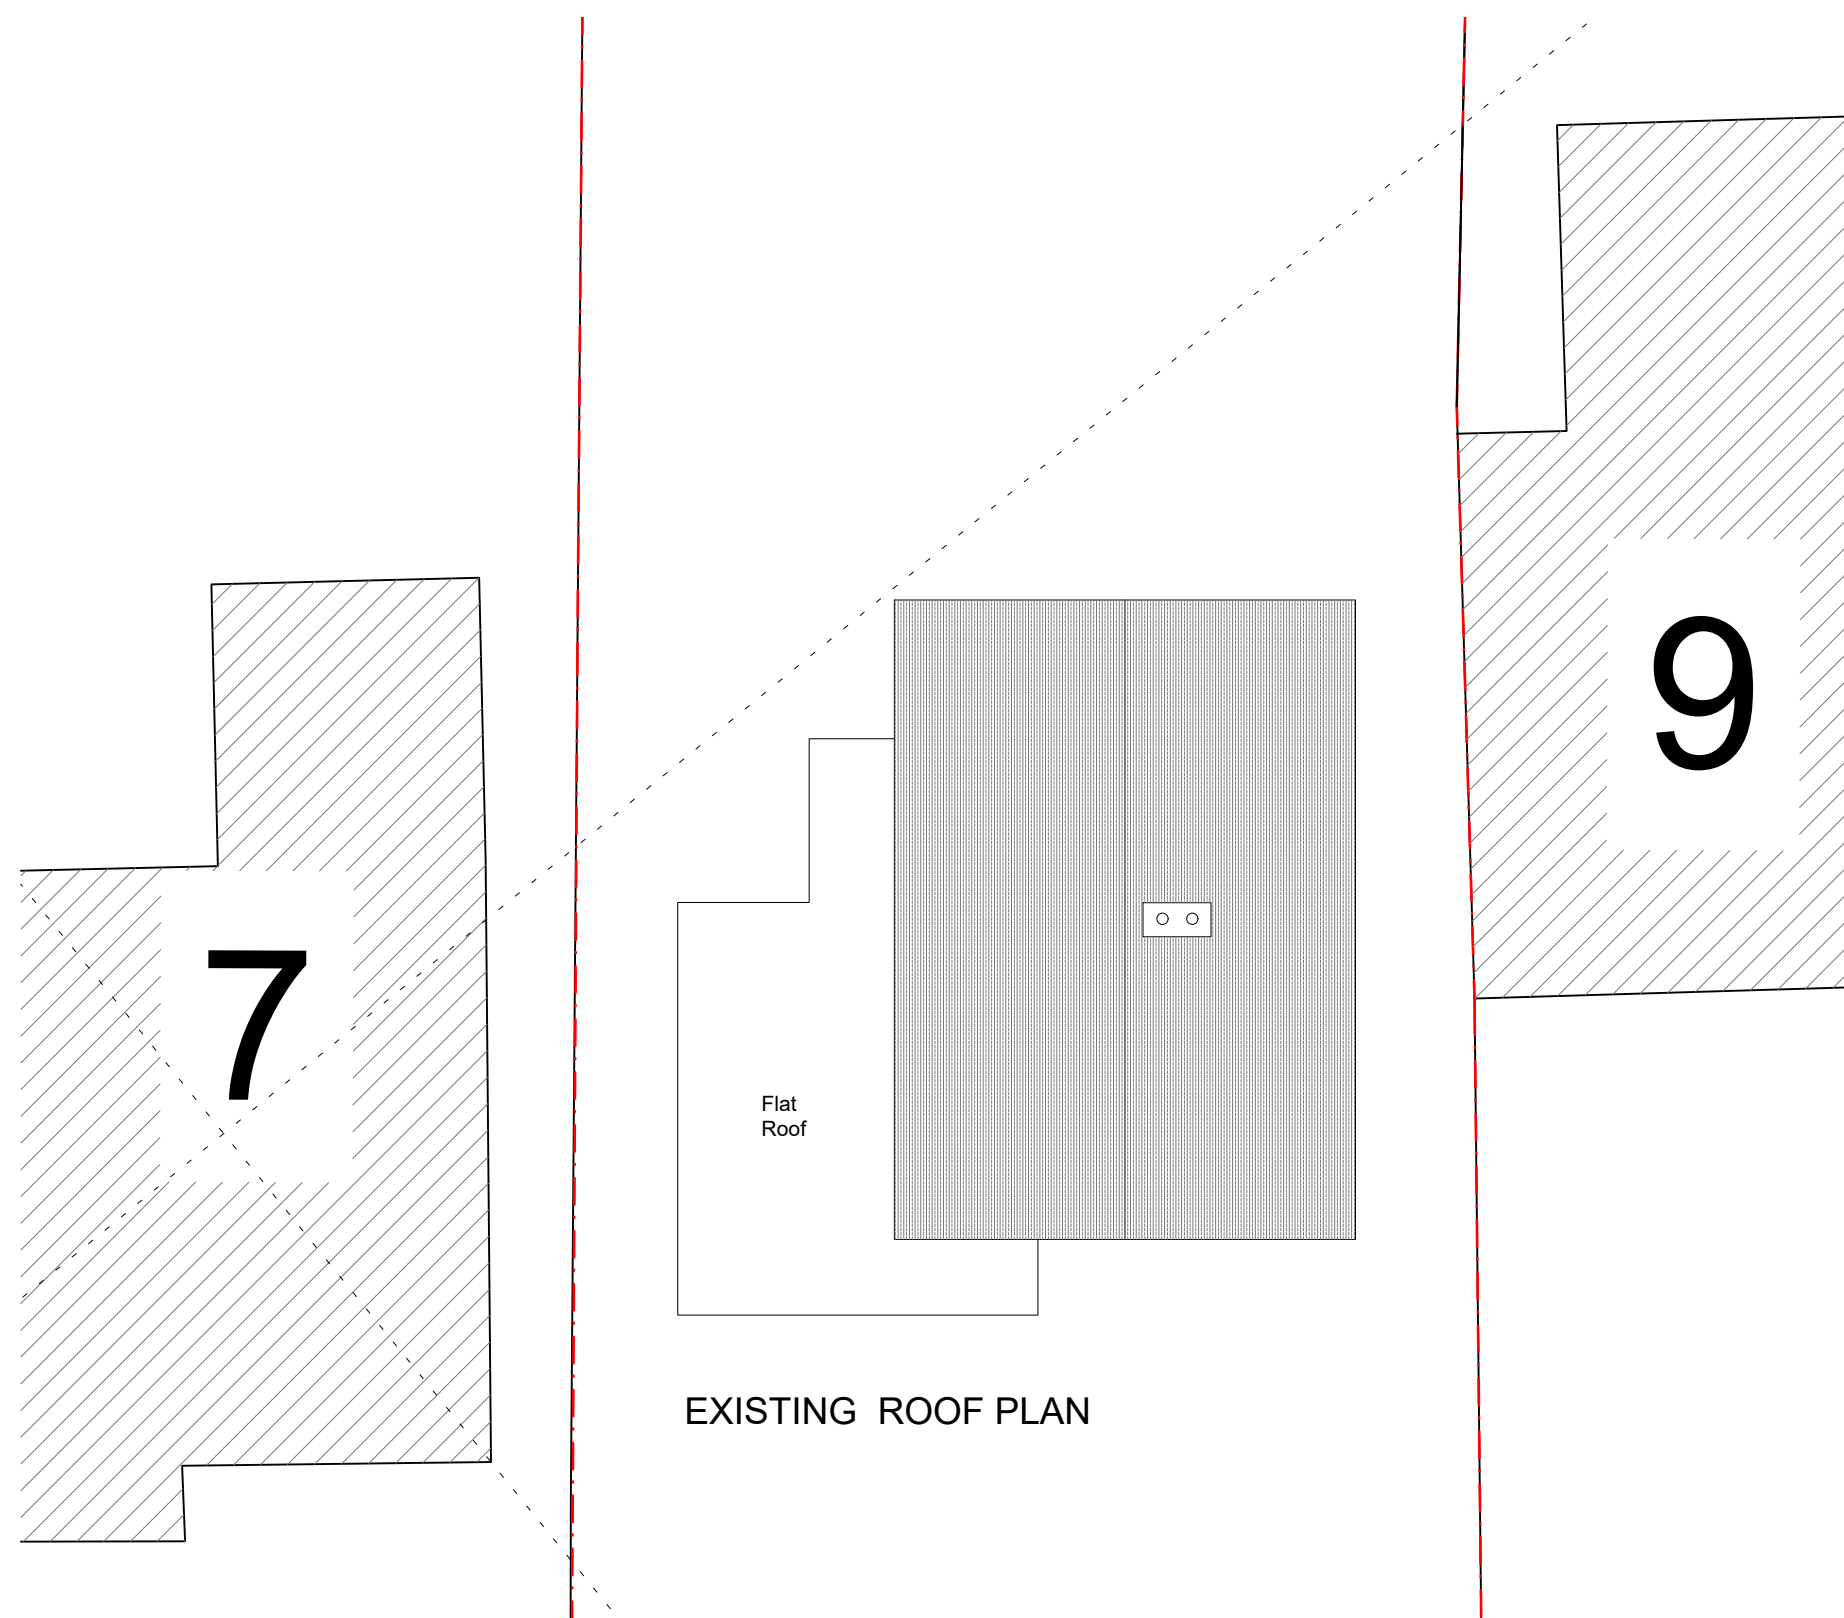
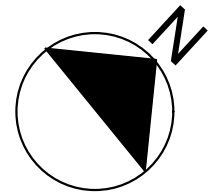


NOTES:

- 1. This drawing is a COPYRIGHT of Studio11Development Limited.
- 2. All dimensions must be checked on site and Studio11Development should be informed immediately of any discrepancies prior to construction.

SCALE 1: 100

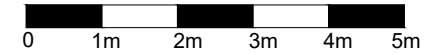

| ISSUE | DESCRIPTION | |
|--|---|--|
| STUDIO 11 DEVELOPMENT | | |
| Architectural Consultants | | |
| 6 VICARAGE COURT VICARAGE ROAD WOODFORD GREEN IG5 8NJ Tel: 07940593742 email: studio11development@gmail.com | | |
| Project: | 8 Dunstal Field Cottenham Cambridge CB24 8UH | |
| Drawing Title: | EXISTING PLANS | |
| Drawn: | Date: | Scales: |
| Z.D | MAR 24 | 1 :100 @ A3 |
| Plan No. | Issue: | Status: |
| 118 (01)- 03 | A | <input type="radio"/> Preliminary drawing <input type="radio"/> Tender drawing <input type="radio"/> Working drawing |