



NOTES:

1. This drawing is a COPYRIGHT of Studio11Development Limited.
2. All dimensions must be checked on site and Studio11Development should be informed immediately of any discrepancies prior to construction.


SCALE 1: 100

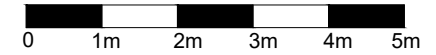

EXISTING SIDE ELEVATION
North East facing

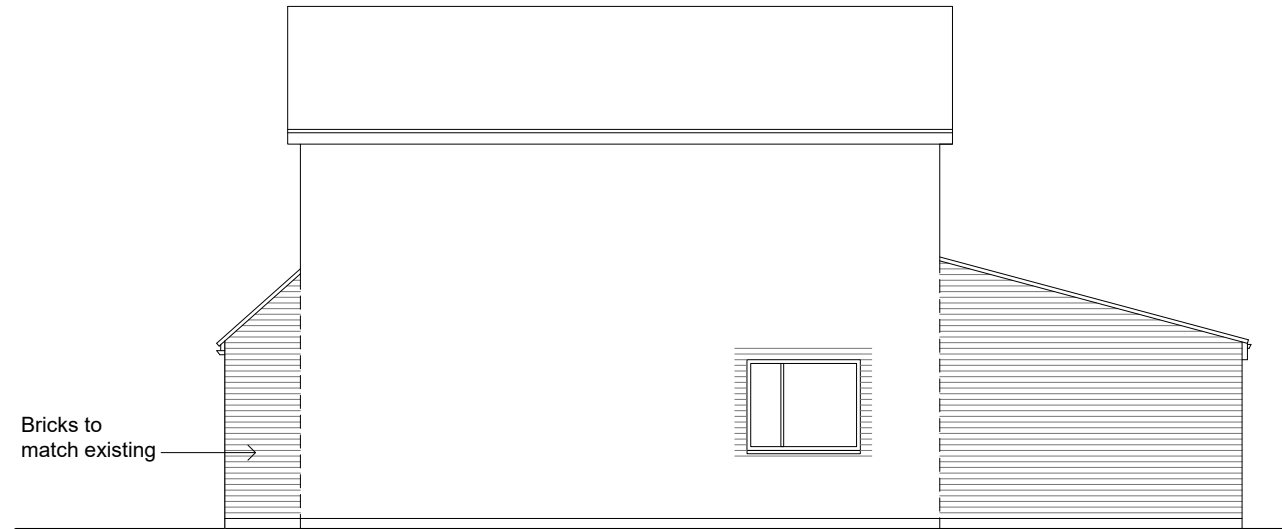

PROPOSED SIDE ELEVATION
North East facing

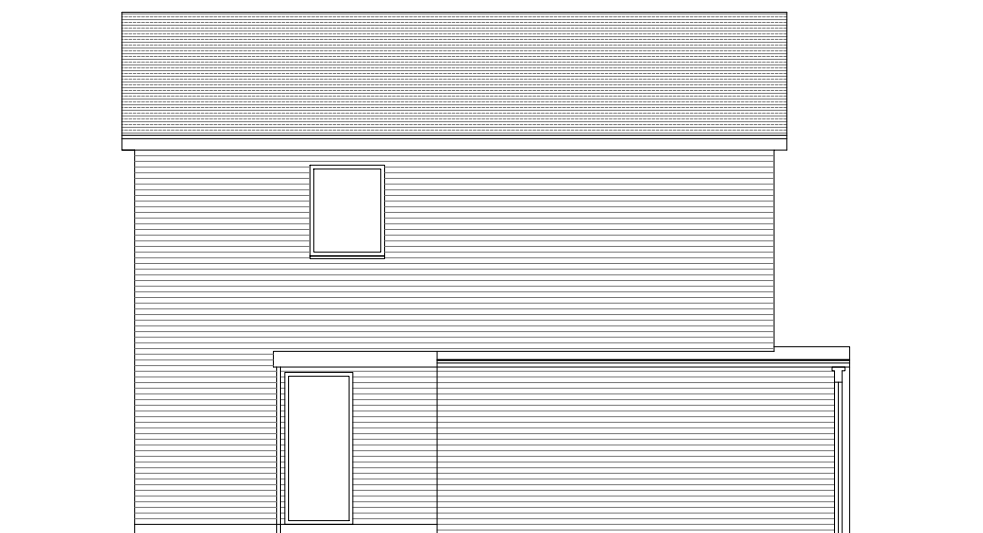

EXISTING SIDE ELEVATION
South West Facing



PROPOSED SIDE ELEVATION
South West Facing

ISSUE	DESCRIPTION
STUDIO 11 DEVELOPMENT	
Architectural Consultants	
6 VICARAGE COURT VICARAGE ROAD WOODFORD GREEN IG8 8NJ Tel: 07940593742 email: studio11development@gmail.com	
Project:	8 Dunstal Field Cottenham Cambridge CB24 8UH
Drawing Title:	EXISTING/ PROPOSED ELEVATIONS
Drawn:	Z.D
Date:	MAR 24
Scales:	1 :100 @ A3
Plan No.	118 (02)- 06
Issue:	A
Status:	<input type="radio"/> Preliminary drawing <input type="radio"/> Tender drawing <input checked="" type="radio"/> Working drawing