


GROUND FLOOR

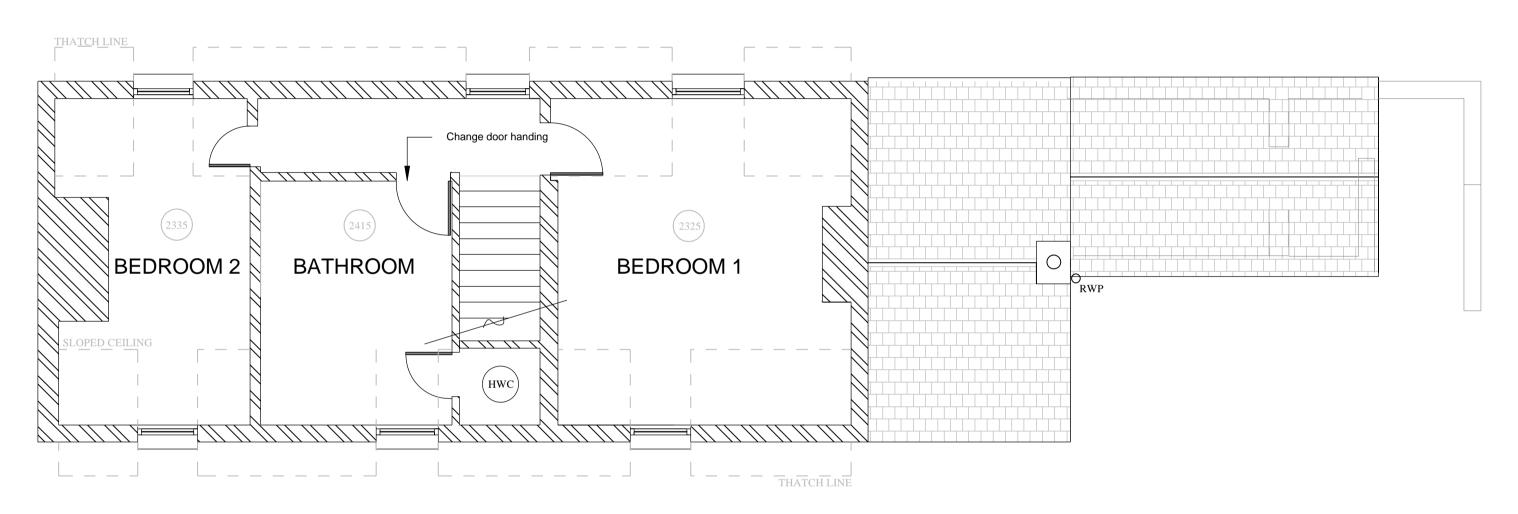


FIRST FLOOR

KEY

CEILING TYPE-A: REPLACE EXISTING ASBESTOS CONTAINED CEILINGS WITH NEW PLASTERBOARD AND APPLY SKIM PLASTER - REFER TO MATERIALS FINISHES SCHEDULE FOR

COLOUR

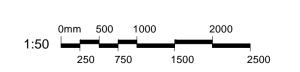

use figured dimensions only.

All dimensions to be checked on site.

All drawings to be read in conjunction with other contract documentation.

Any discrepancies to be reported to the Contract Administrator before any work commences.

© Copyright Bidwells LLP

client: MILTON (PETERBOROUGH) ESTATES COMPANY
project: THATCHED COTTAGE, LUTTON

dwg title: PROPOSED CEILING PLANS

discipline

BUILDING SURVEYING
project no.

LIB76438

DR-B-1005

BUILDING SURVEYING
PLANNING

Trumpington Road
Cambridge CB2 9LD
t: 01223 841841
f: 01223 845150