
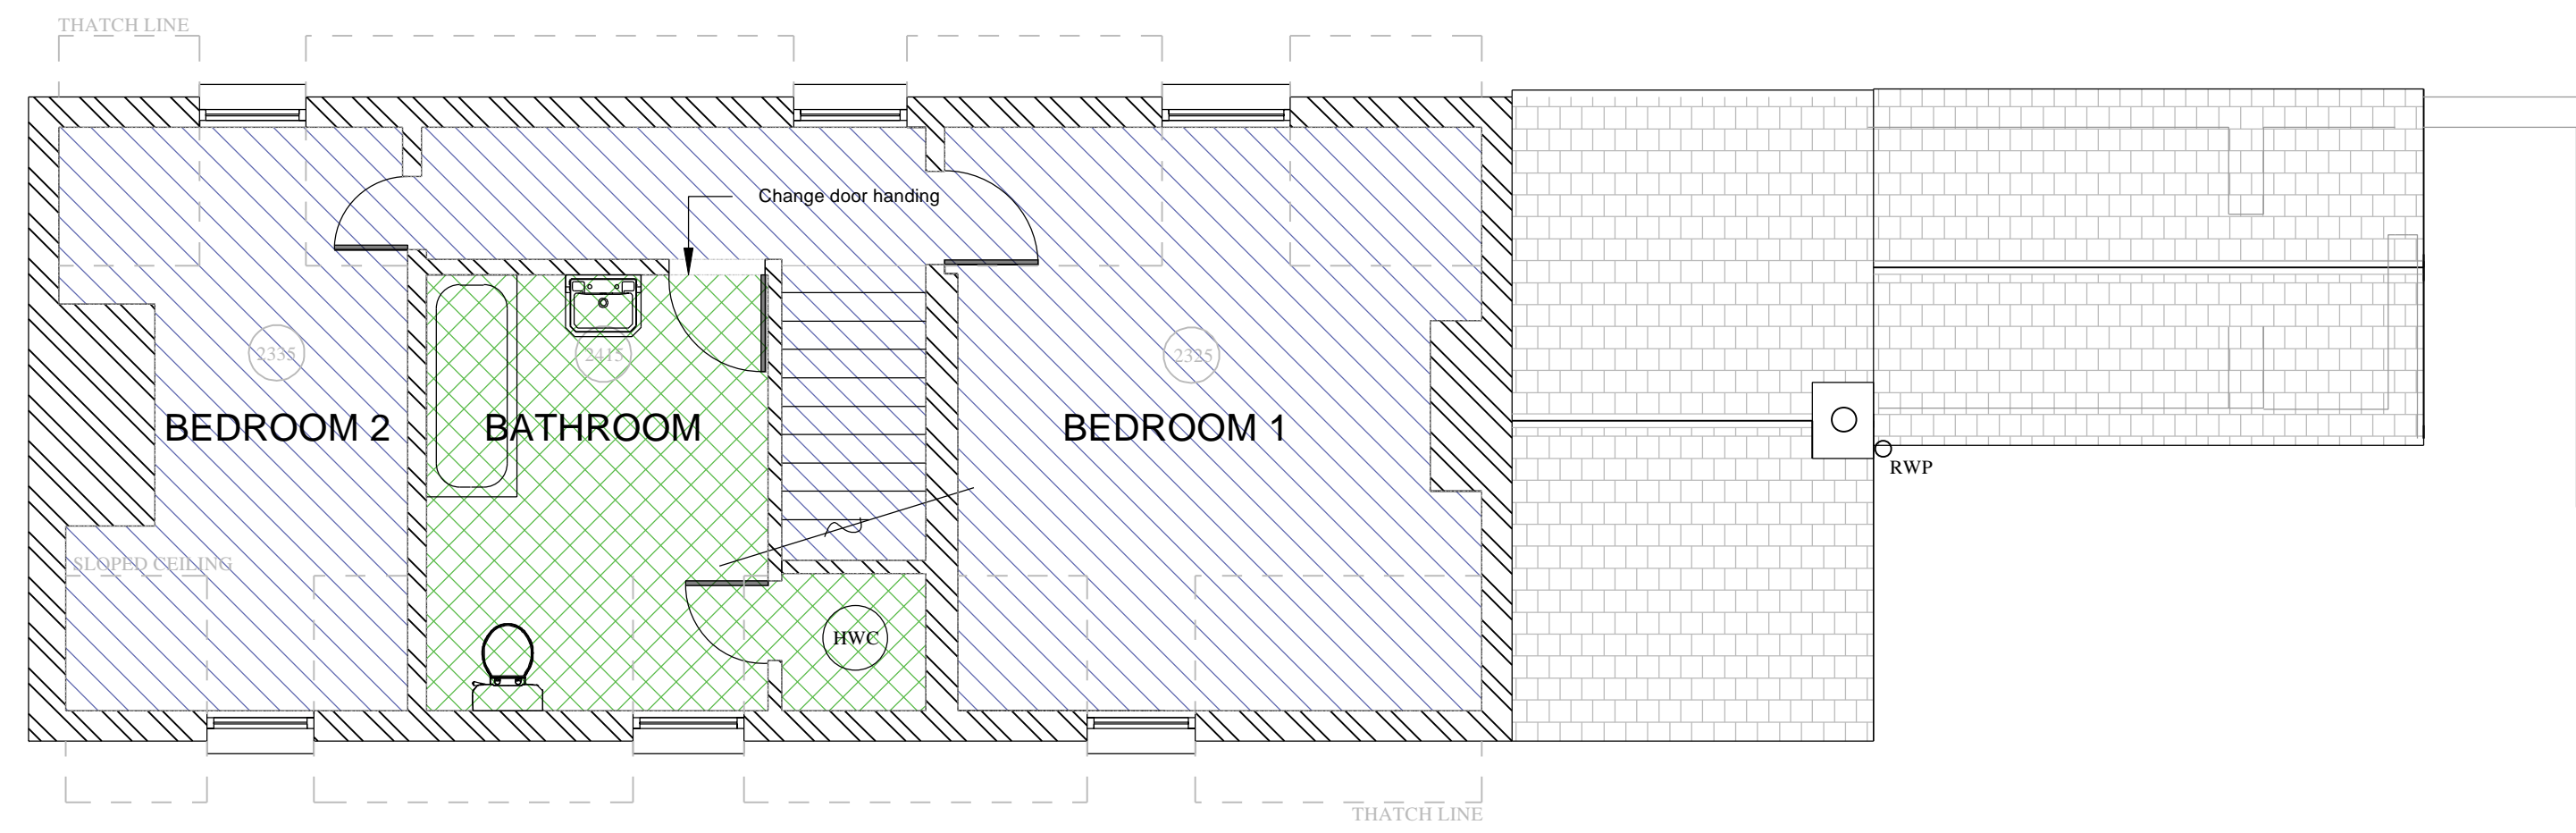



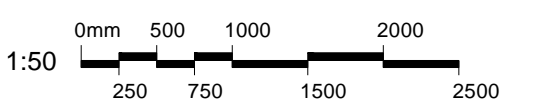
GROUND FLOOR

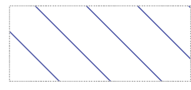

FIRST FLOOR


KEY

-  FLOOR COVERING TYPE-A: BALTA - GALA ASH BROWN 82 (ASH BROWN) CARPET - REFER TO SCHEDULE OF WORK FOR FULL SPECIFICATION
-  FLOOR COVERING TYPE-B: POLYFLOR SECURA PUR LIMESTONE - 2111 SHEET VINYL - REFER TO SCHEDULE OF WORK FOR FULL SPECIFICATION



use figured dimensions only.
 All dimensions to be checked on site.
 All drawings to be read in conjunction with other contract documentation.
 Any discrepancies to be reported to the Contract Administrator before any work commences.
 © Copyright Bidwells LLP

client: MILTON (PETERBOROUGH) ESTATES COMPANY		project: THATCHED COTTAGE, LUTTON		discipline: BUILDING SURVEYING		drawn: SA	chk'd: DRL	date: AUG 23	scale: A1
dwg title: PROPOSED FLOOR FINISHES PLANS		project no: JB76438		dwg no: DR-B-1006		rev: -		status: PLANNING	


 Bidwells
 Trumpington Road
 Cambridge CB2 3LD
 t: 01223 841841
 f: 01223 845150
 bidwells.co.uk

rev.	date	description	dm	chk'd