



- Lime:sand Substrate
- Compacted Soil

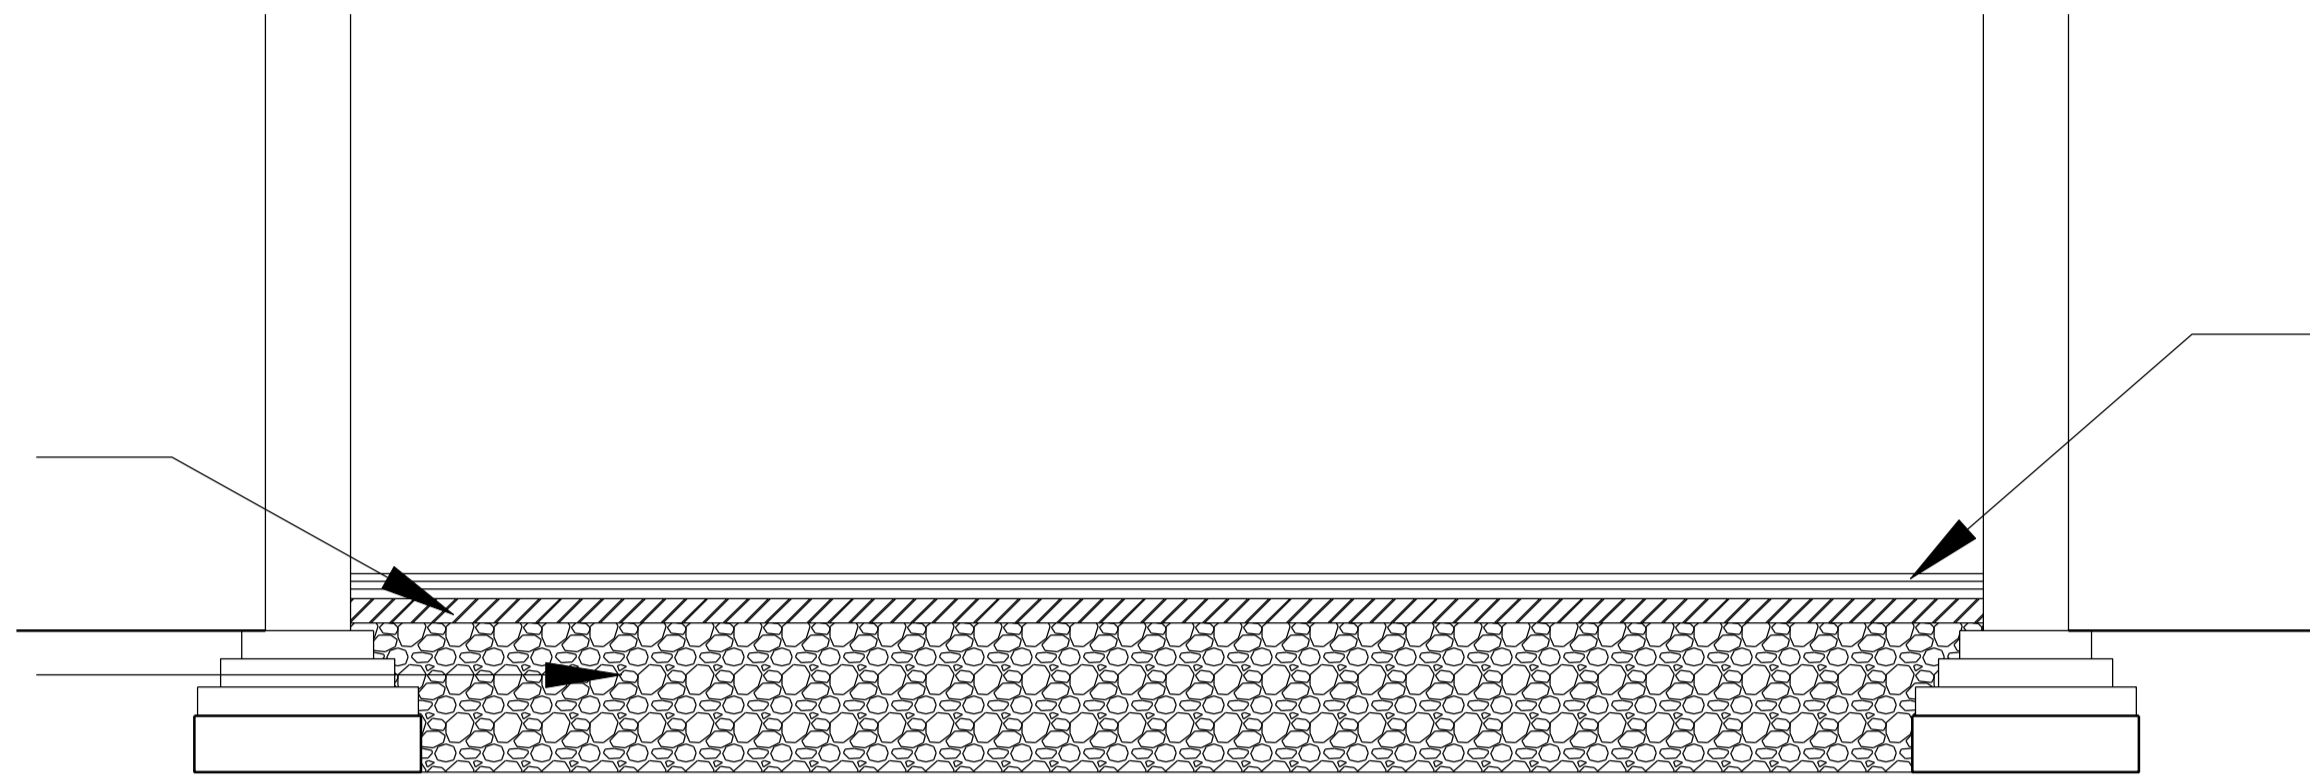


## LIVING ROOM FLOOR SECTION

- Floor Finishes
- Bitumen screed
- Quarry Tiles

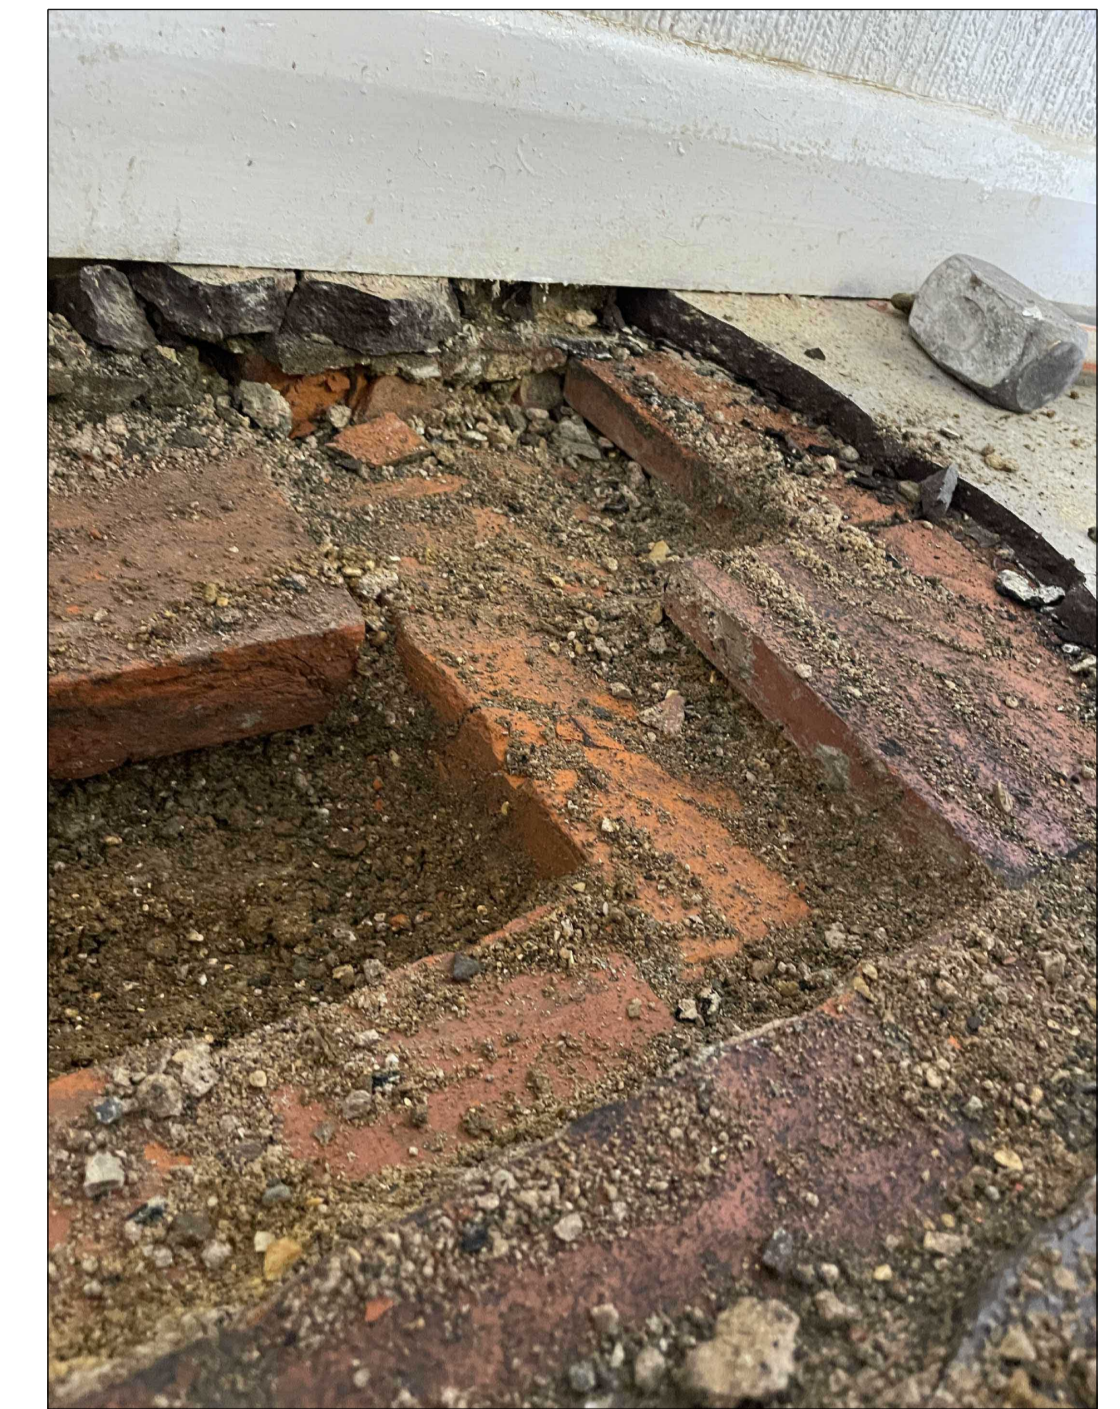


- Lime:sand Substrate
- Compacted Soil

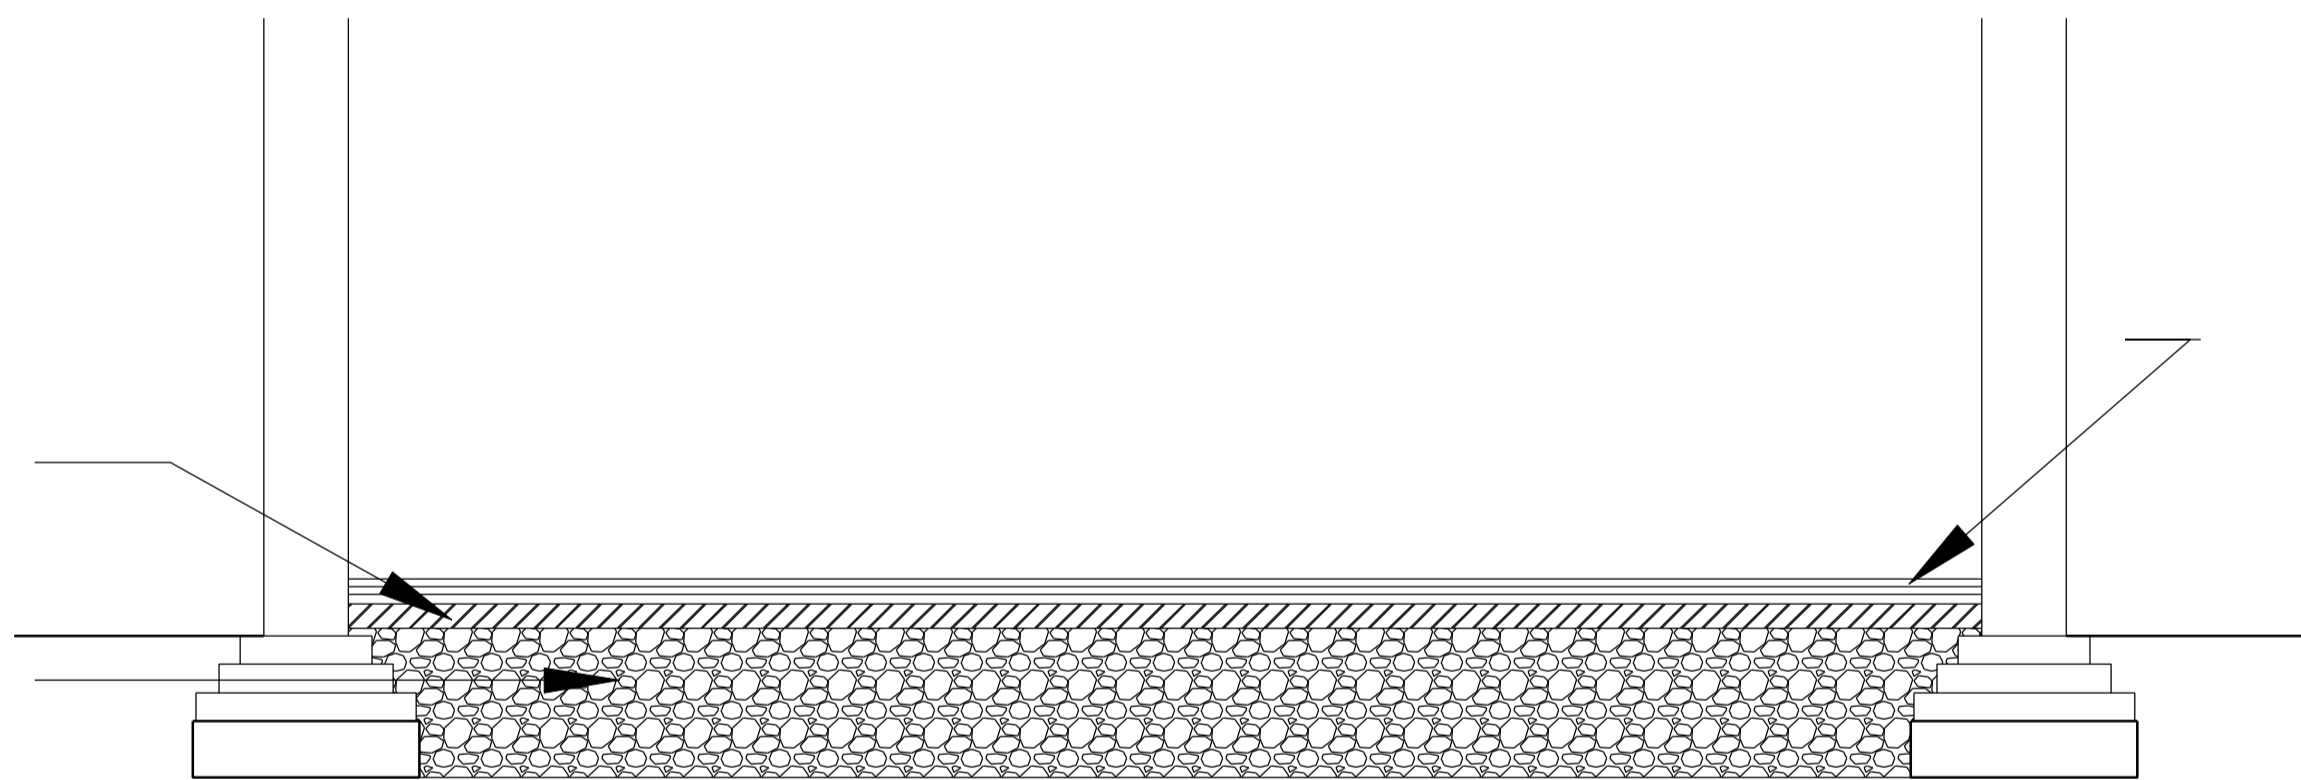

## DINING ROOM FLOOR SECTION

- Floor Finishes
- Bitumen screed
- Cement-based screed, with insulated backing

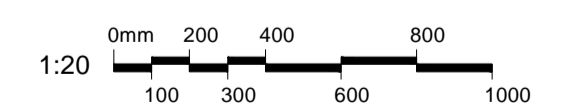

### NOTES

use figured dimensions only.  
 All dimensions to be checked on site.  
 All drawings to be read in conjunction with other contract documentation.  
 Any discrepancies to be reported to the Contract Administrator before any work commences.

© Copyright Bidwells LLP

client: MILTON (PETERBOROUGH) ESTATES COMPANY

project: THATCHED COTTAGE, LUTTON

dwg title: EXISTING FLOOR BUILD-UP

discipline	BUILDING SURVEYING	drawn	SA	chk'd	DRL	date	OCT 23	scale @	A1
project no.	JB76438	dwg no.	DR-B-3002	rev.	-	status	PLANNING		

**BIDWELLS**

Trumpington Road  
 Cambridge CB2 3LD  
 t: 01223 841841  
 f: 01223 845150  
 bidwells.co.uk

rev.	date	description	dm	chk'd