



GROUND FLOOR

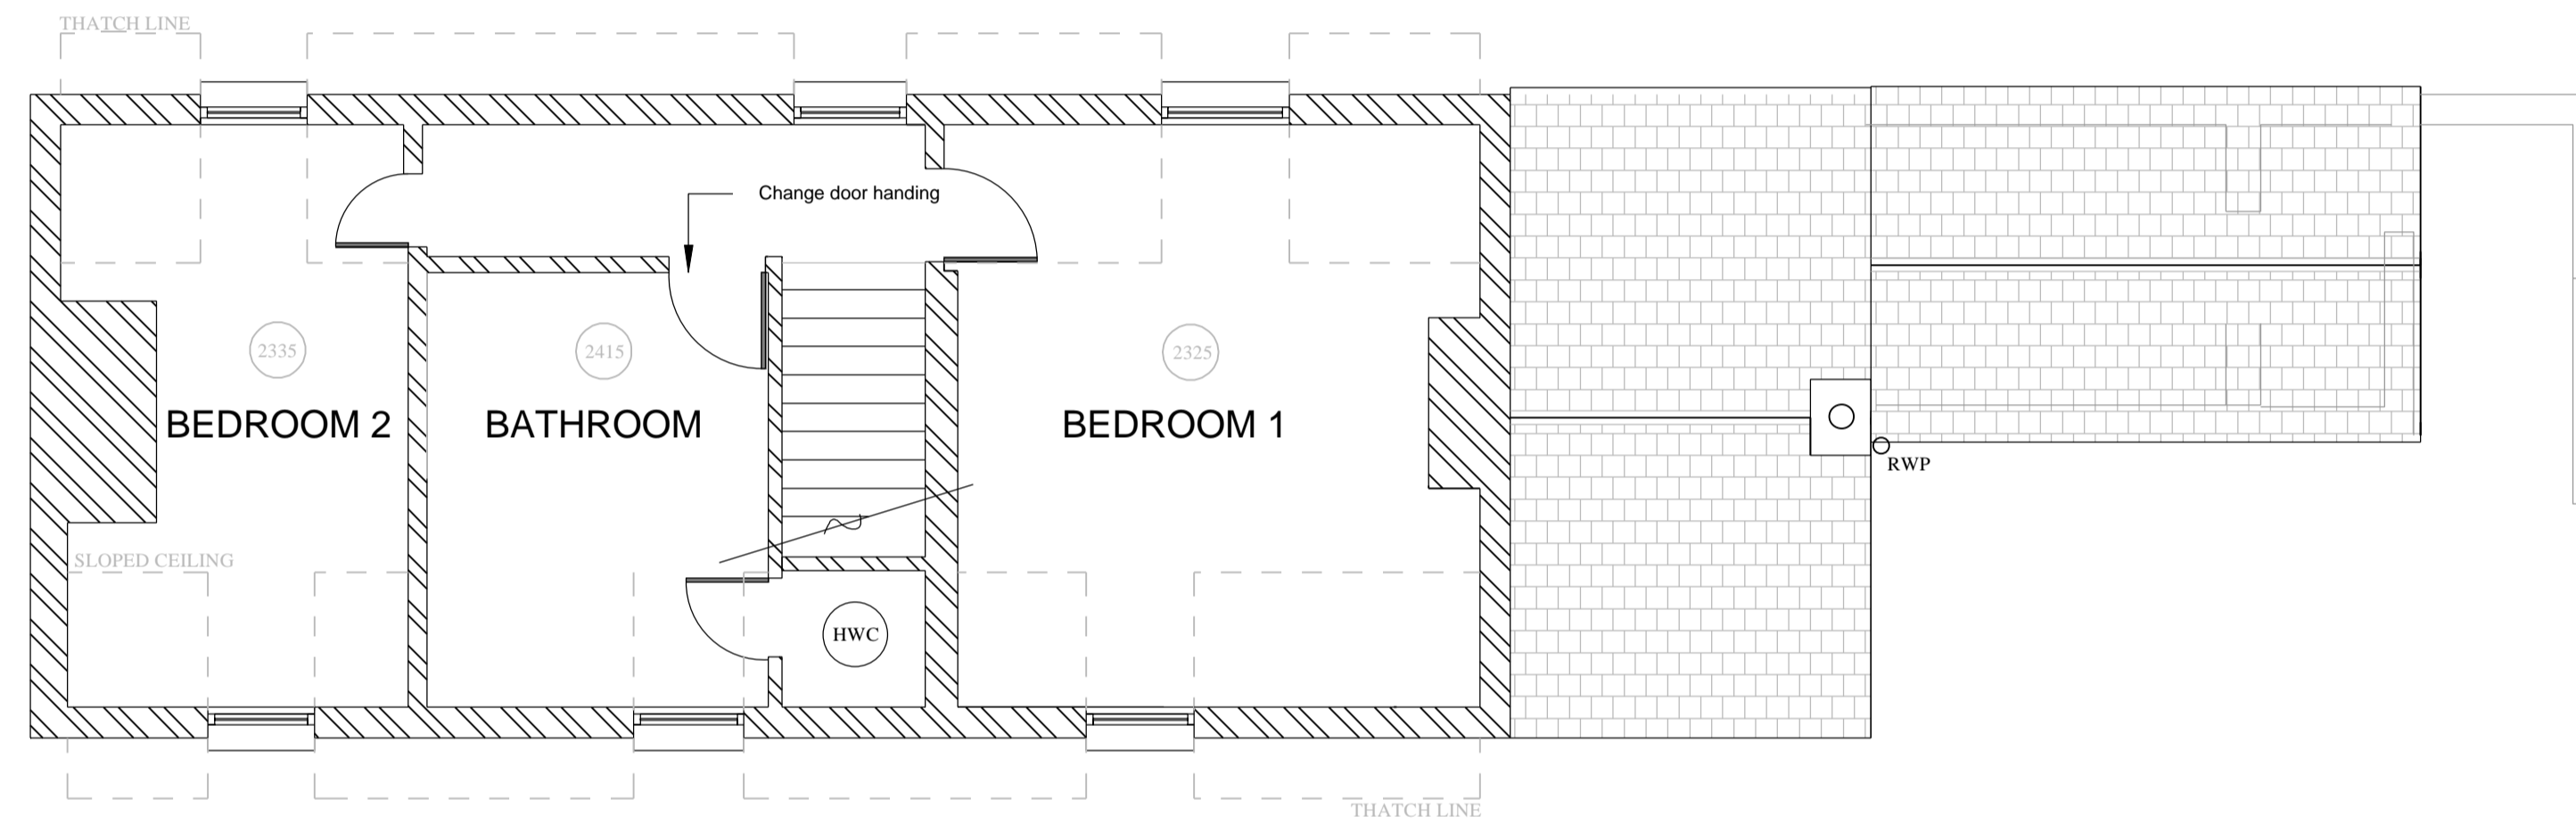

FIRST FLOOR

# KEY

- WALL TYPE-A: INSULATED PLASTERBOARD.
- NEW DOORS: NEW DOORS TO MATCH EXISTING COTTAGE DOORS

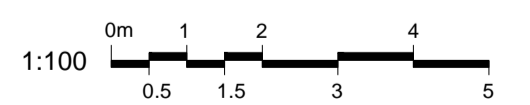

rev.	date	description	dwn	chk'd
A	14/06/22	Silicone Bay Added	DRL	-

use figured dimensions only.  
 All dimensions to be checked on site.  
 All drawings to be read in conjunction with other contract documentation.  
 Any discrepancies to be reported to the Contract Administrator before any work commences.  
 © Copyright Bidwells LLP

client: MILTON (PETERBOROUGH) ESTATES COMPANY  
 project: THATCHED COTTAGE, LUTTON  
 dwg title: PROPOSED NEW WALLS PLAN

discipline	BUILDING SURVEYING	dwn	SA	chk'd	DRL	date	AUG 23	scale @	A1
project no.	JB76438	dwn no.	DR-B-1004	rev.	A	status	PLANNING	1:50	

Trumpington Road  
 Cambridge CB2 9LD  
 t: 01223 841841  
 f: 01223 845150  
 bidwells.co.uk