
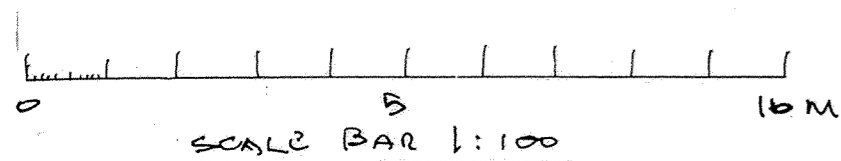
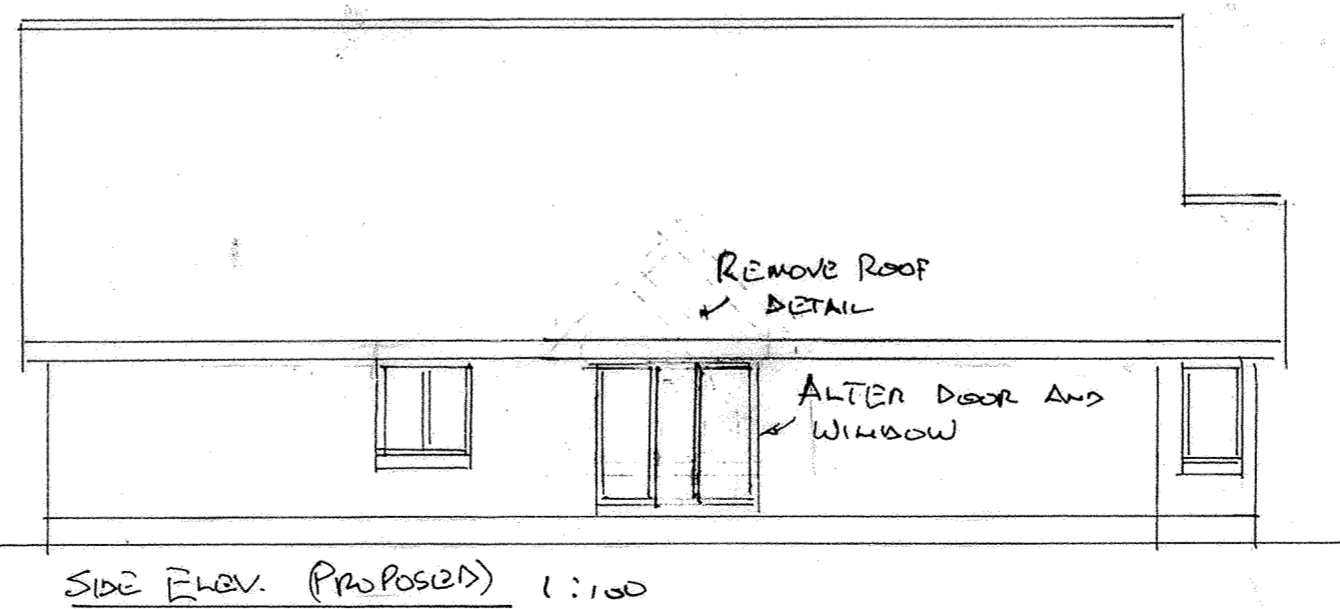


NOTE:- ALL CEILING AND FLOOR LEVELS TO BE THE SAME THROUGHOUT EXISTING AND PROPOSED

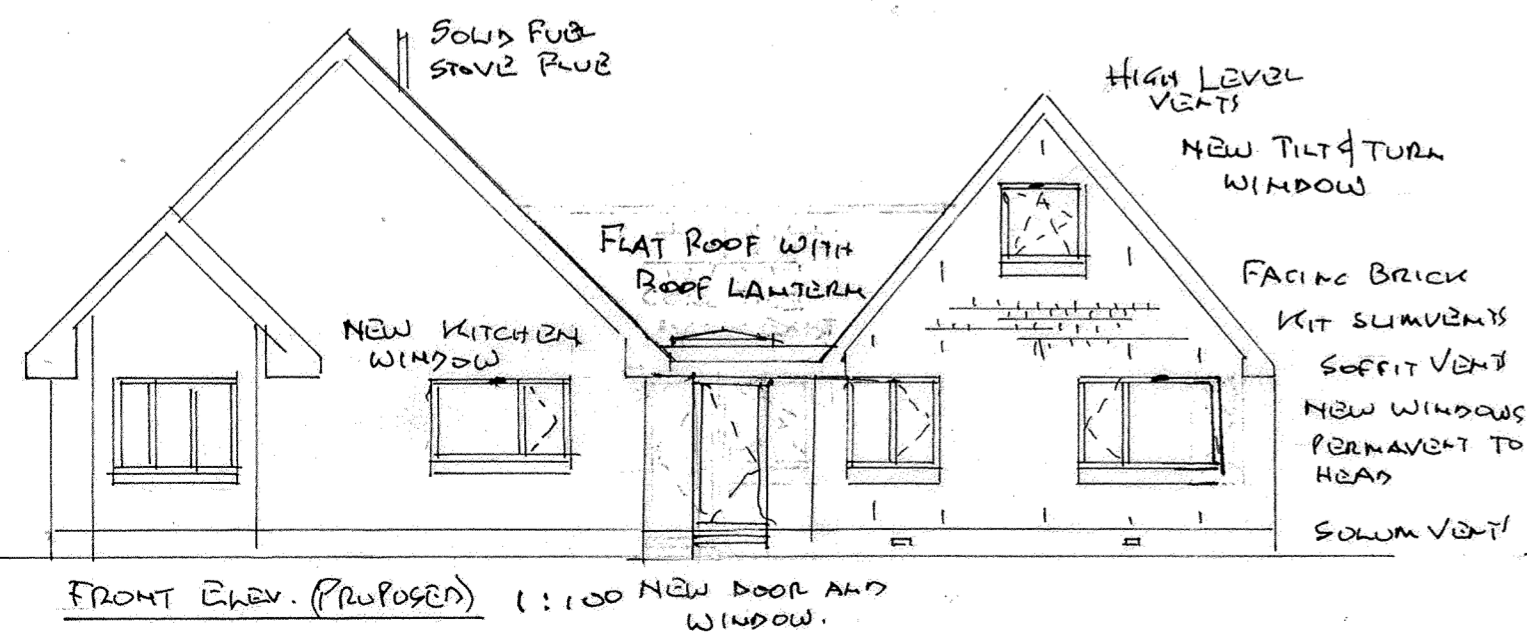

Agent

Frank McCabe
11 Wellesley Drive
East Kilbride
G75 8TR

Phone 01355 232016

I certify that this is a true copy of the drawing referred to in the application dated.....

Signed.....

PROPOSED ALTERATIONS TO HOUSE AT 52 LISMORE PLACE NEWTON MEARNS G77 6UR

PROPOSED ELEVATIONS

SHEET 2 OF 2

DWG REF G776UR 09/23