
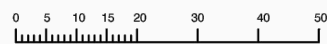


contractors should request dimensions where none have been provided - do not estimate dimensions from drawings. all dimensions to be checked on site

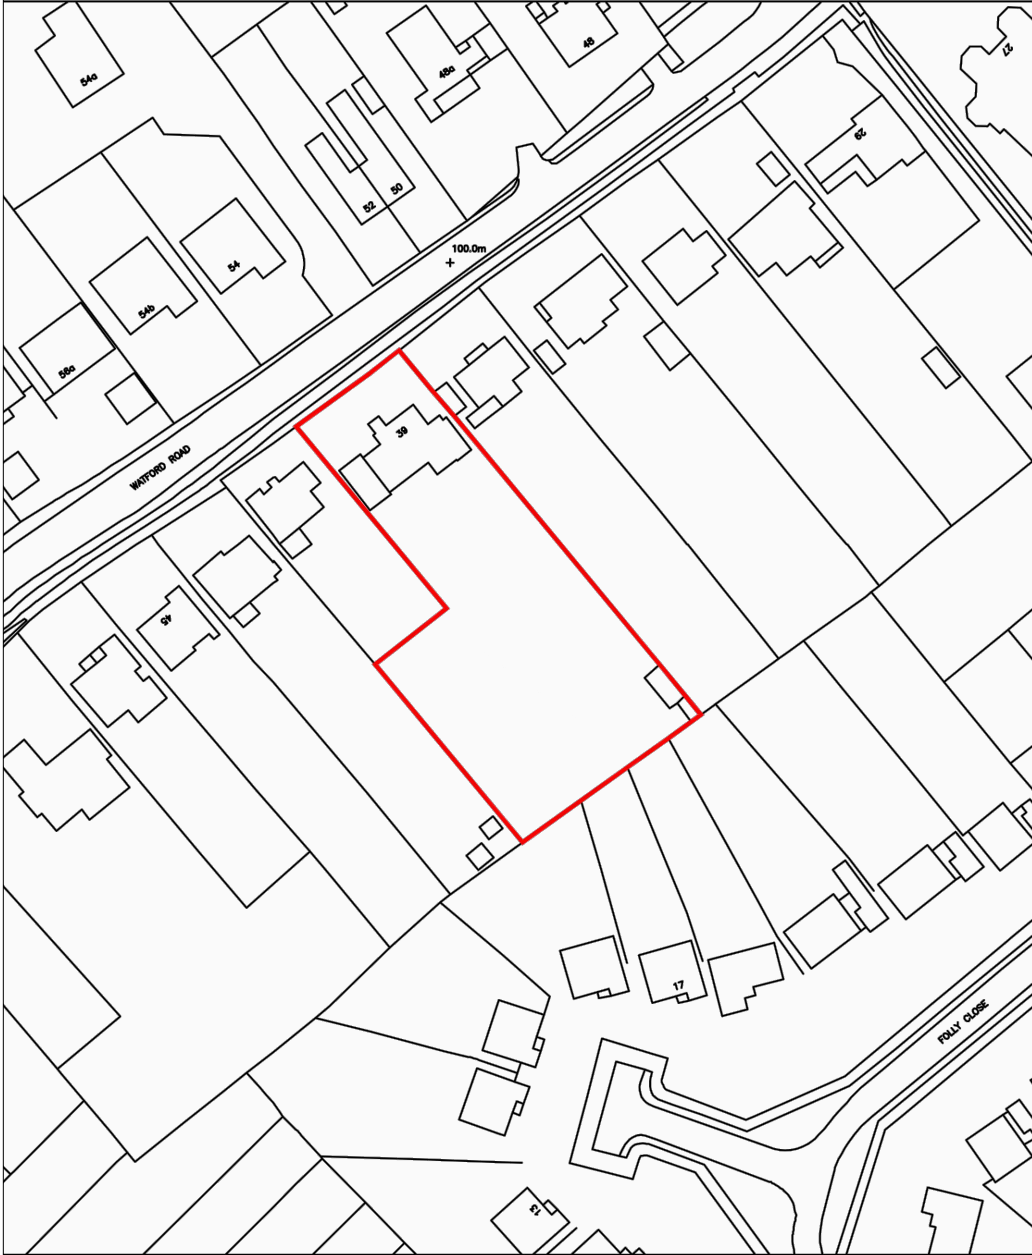

scale 1:1250 @ A4

Site Location Plan

1:1250



revision	changes	date

date of issue	scale	@ paper size
July 2020	1:1250	A4

39 Watford Road Site Location Plan	area
---------------------------------------	-------------

job number	drawing number	revision
327	327 : 01	