

This drawing is copyright and shall not be reproduced nor used for any other purpose without written permission of the authors.





Do not copy from this drawing, use figured dimensions only.

The drawing must be read in conjunction with all other related drawings and documentation.


It is the contractor's responsibility to ensure compliance with the Building Regulations.

It is the contractor's responsibility to check all dimensions on site, any discrepancy to be reported immediately.

Details and sizes shown are indicative only and are subject to confirmation by the relevant Specialist Sub-contractor.

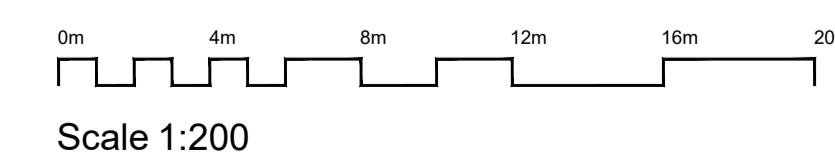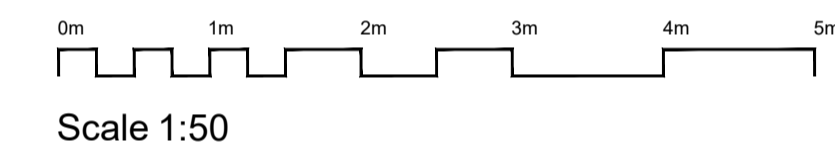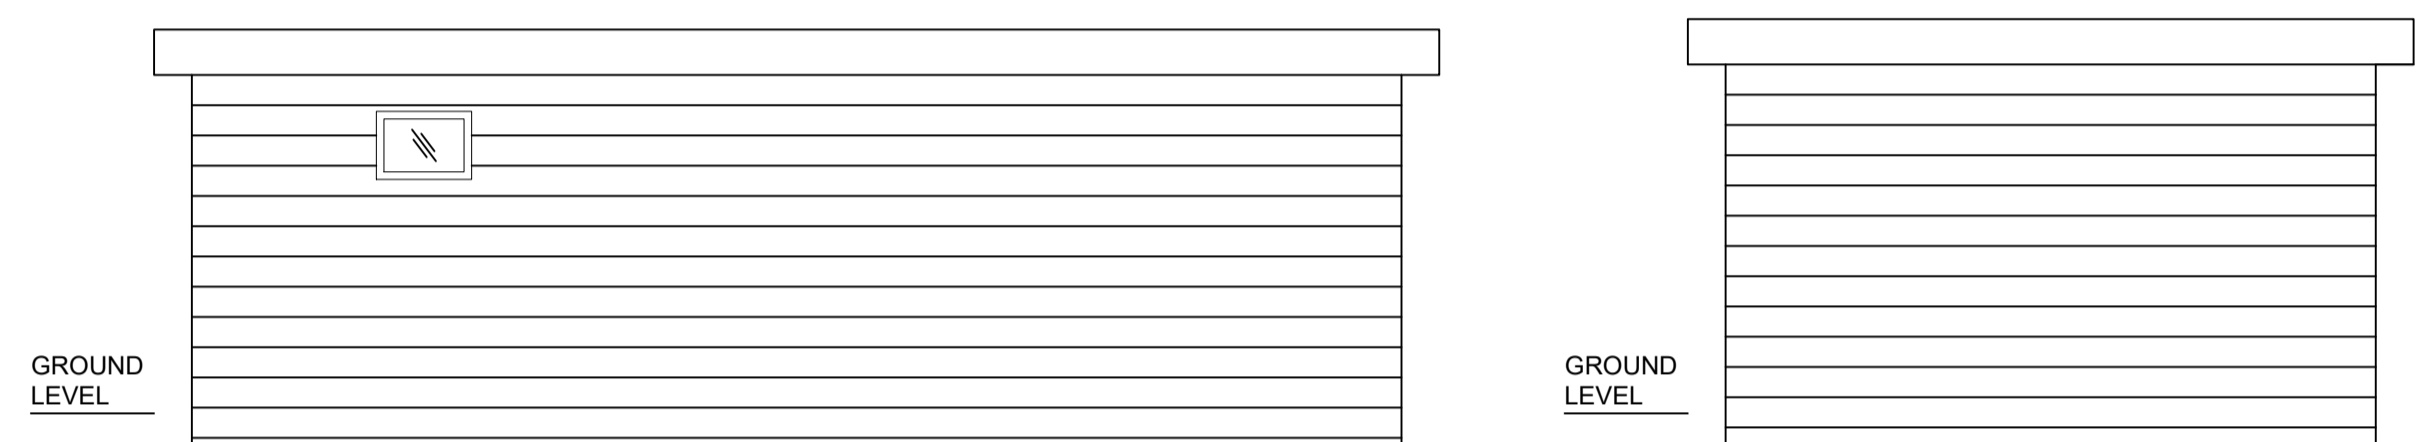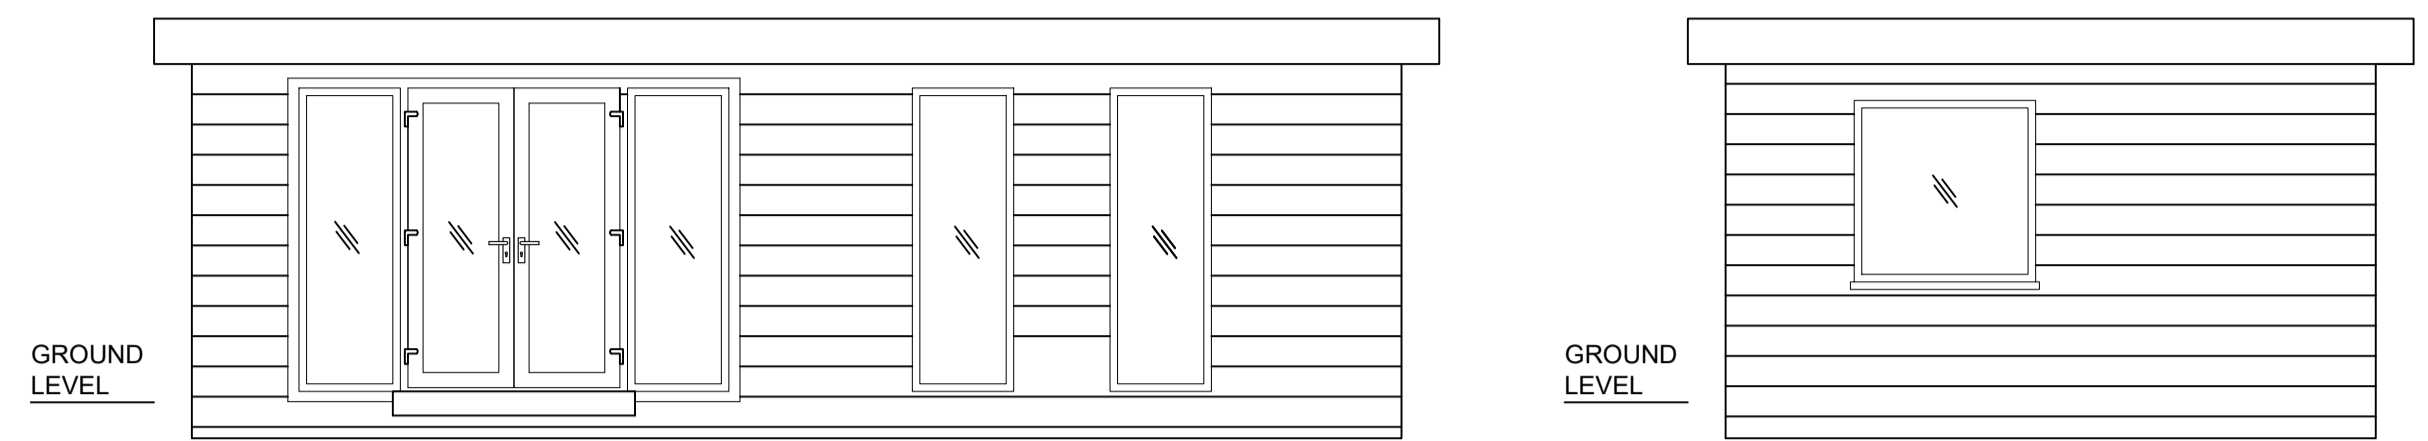

Revision	Description	Date

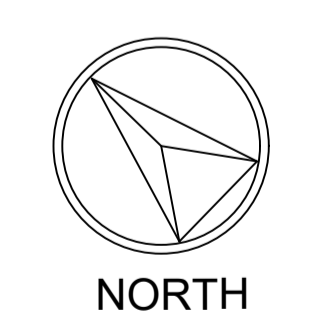

Project title: 39 Watford Road, Radlett WD7 8LG		
Drawing Title: Permitted Development - Summer House		
Date: Nov 23	Scale: Check drawings	
Drawn By: EW	Purpose of Issue: Planning	
Job No: 39WR	Drawing No: 001	Rev:
This drawing must not be reproduced in whole or part without written consent. Do not scale from this drawing. Written dimensions to be checked on site.		