





FRONT (NORTH WEST)

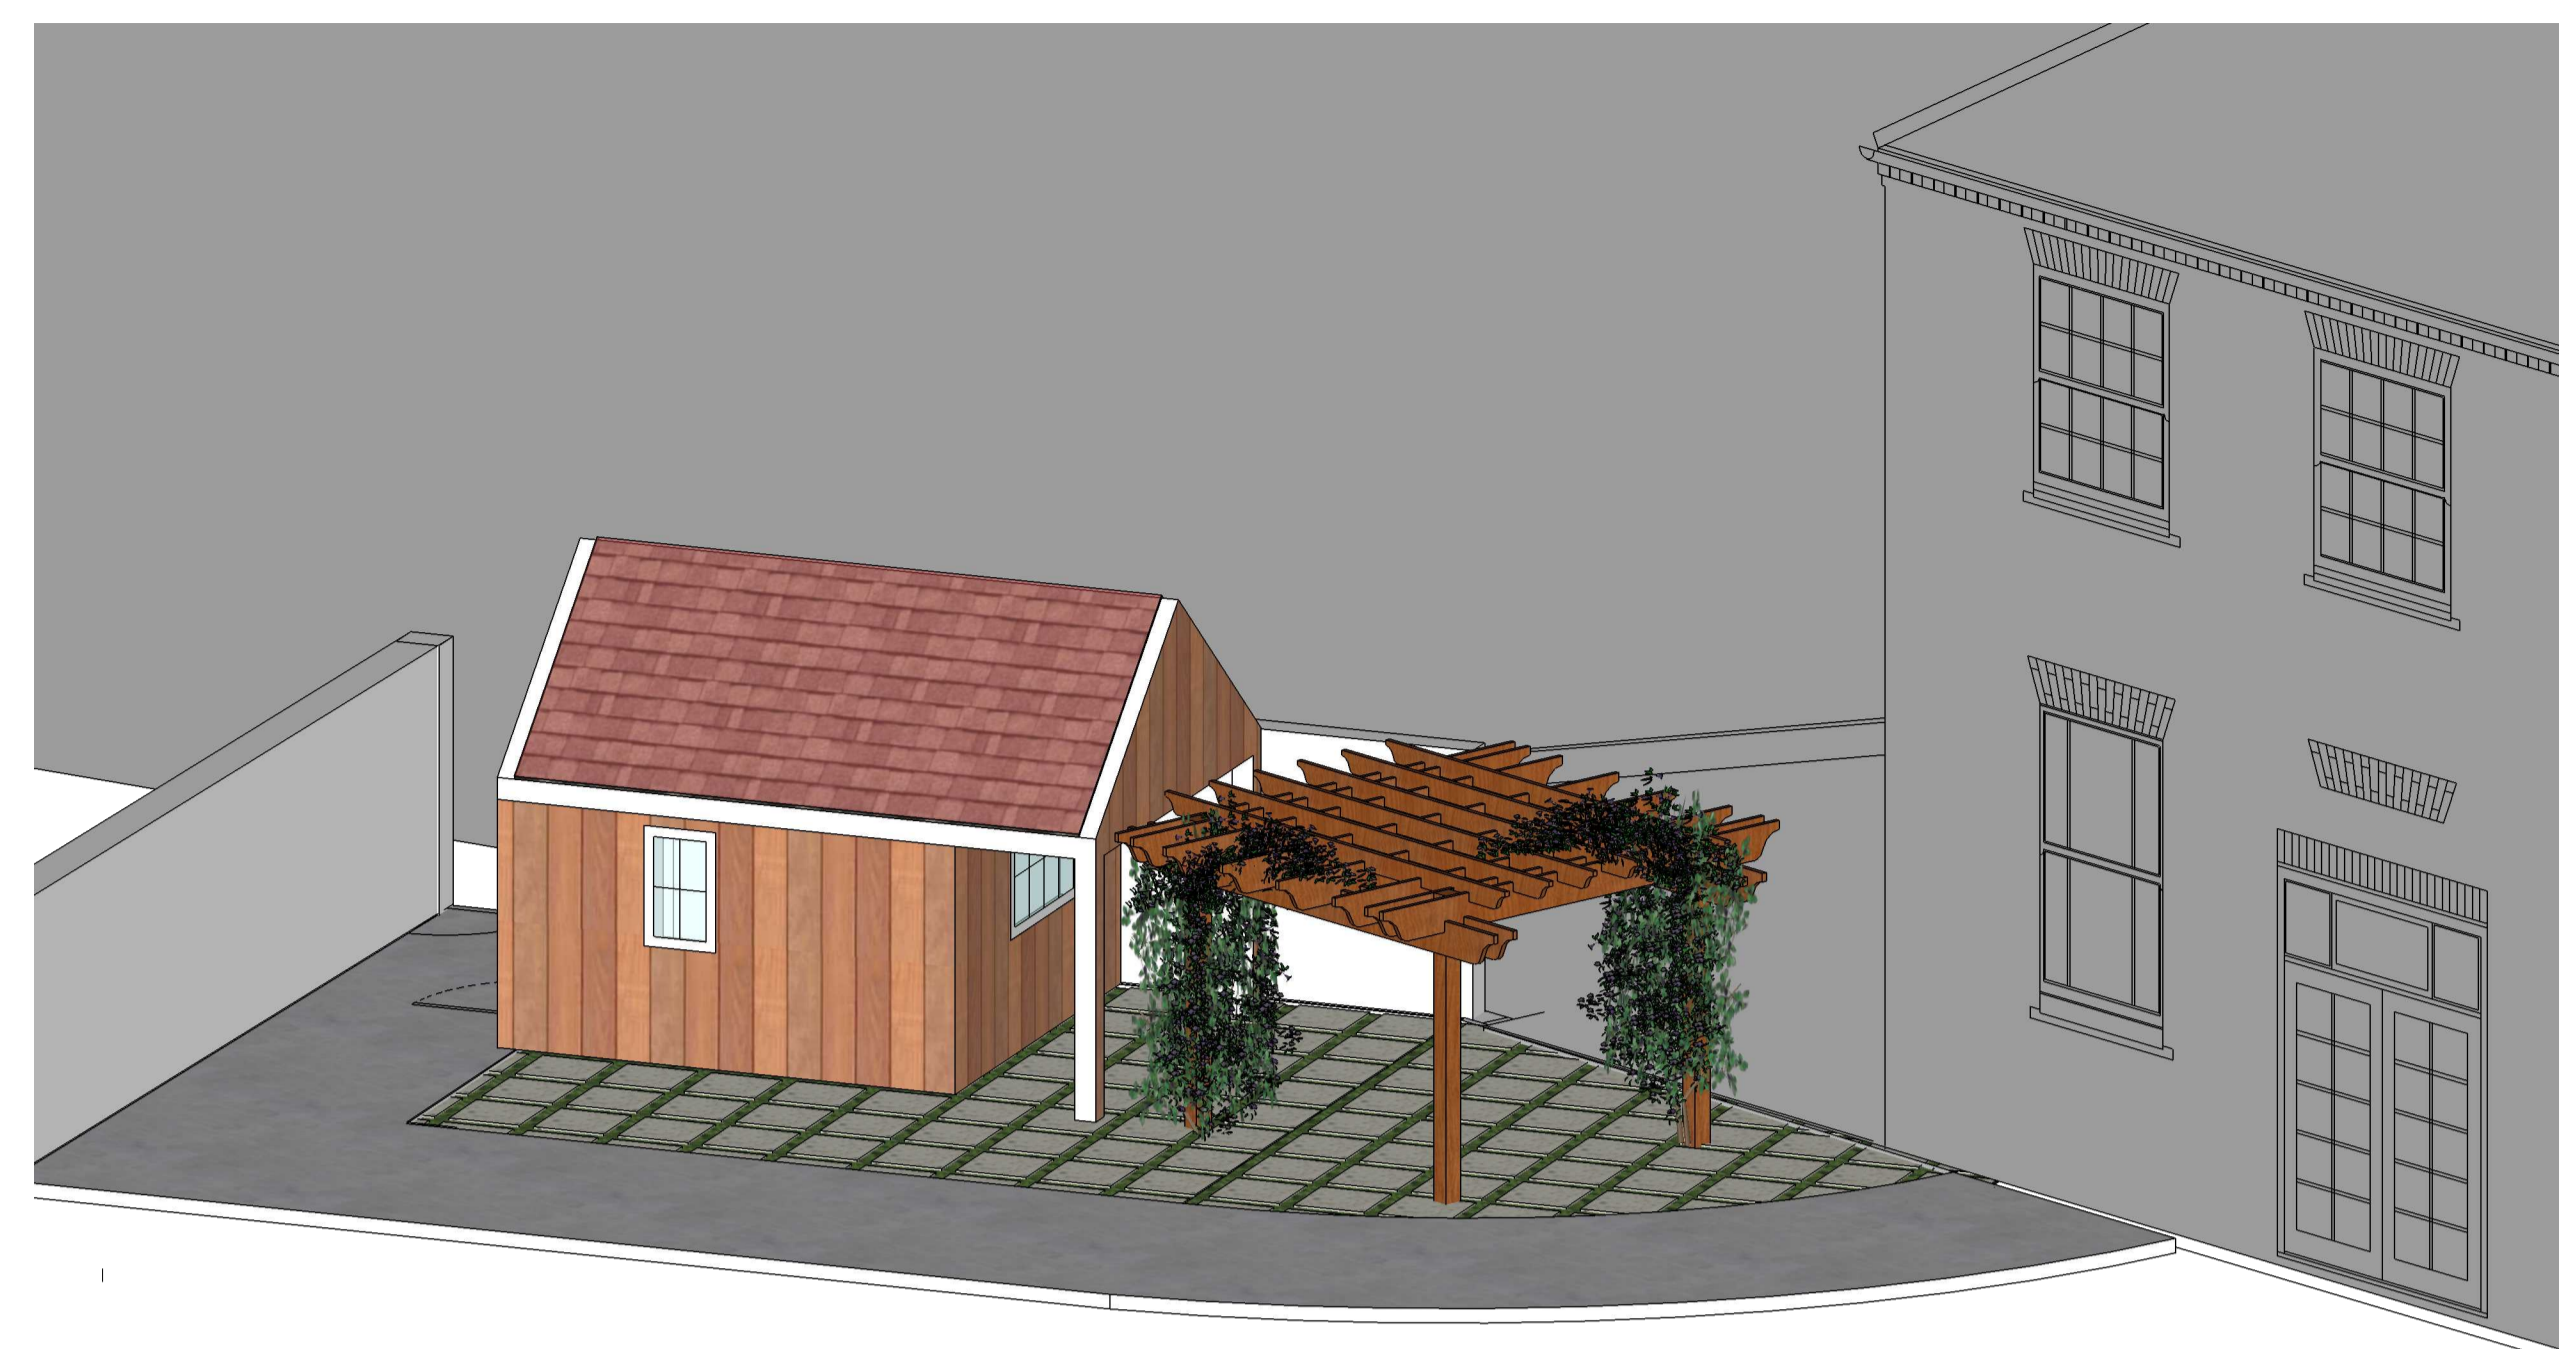

3D ISOMETRIC

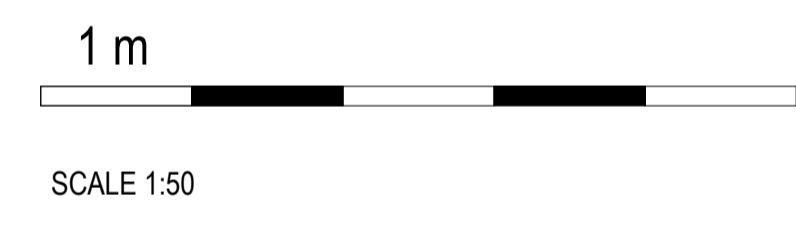

SIDE (SOUTH WEST)

Rev.	Issue	By
A	ISSUED FOR INFORMATION	TC



Tony Clayton, 81 Skipper Way, St Neots, PE19 6LT
07930 635 791 planninguk@gmail.com structuralcalculations.uk

Location
19 Middleton Street
NR18 0AB

Drawing Title
PLANNING

Description
VICTORIAN OUTBUILDING WITH
FREE-STANDING PERGOLA AND FENCE

ELEVATIONS

Series
1 OF 3

Drawn by
TC

Scale @ A1
1:50

Date
11.10.2023

Purpose of Issue

For Information

Drawing Number	Revision
1232-19MID-OCT23-01	E