


**Proposed North Elevation**  
1 : 100

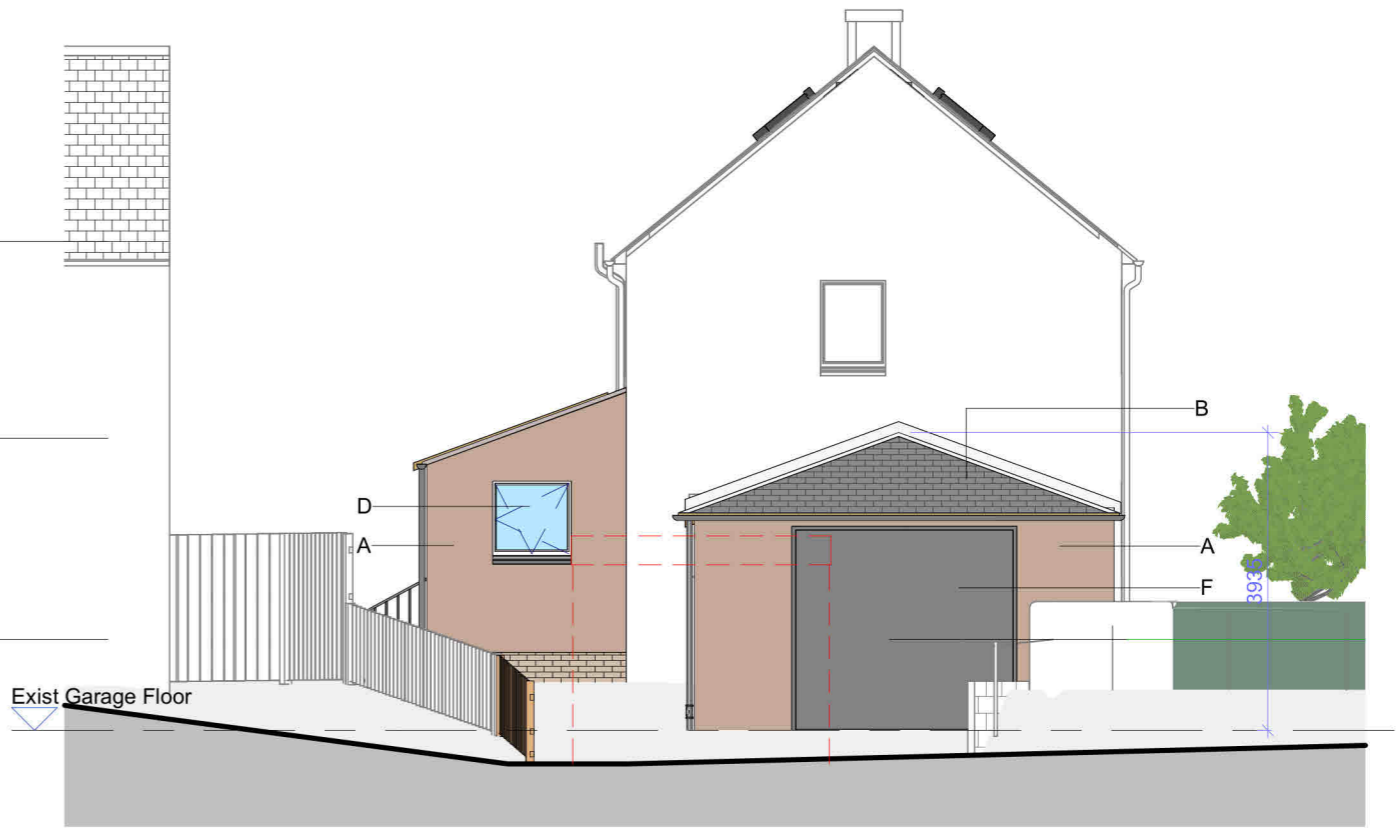

**Proposed East Elevation**  
1 : 100



**Key**

- A Roughcast to match existing
- B Slate roof to match existing
- C Facing Brick to match existing
- D Double glazed window
- E Double glazed patio door
- F Insulated garage door-grey
- G Double glazed rooflights
- H Lead capping

**This copy has been made by or with the authority of Midlothian Council pursuant to Section 47 of the Designs and Patents Act 1988. Unless that Act provides a relevant exception to copyright, the copy must not be copied without the prior permission of the copyright owner.**



**Proposed South Elevation**  
1 : 100

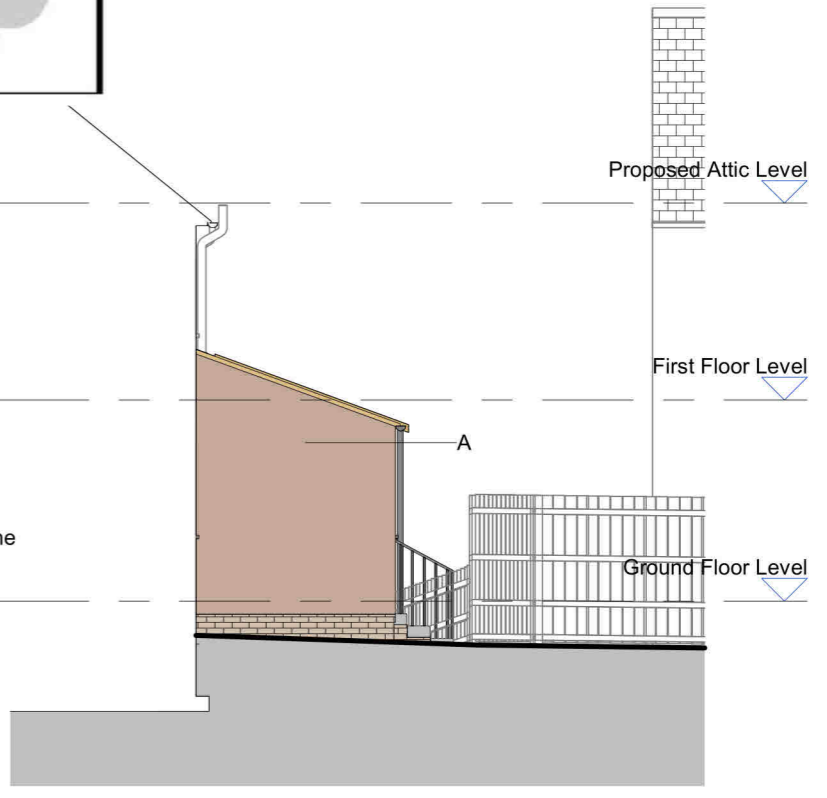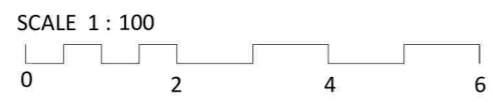

**Proposed West Elevation**  
1 : 100