
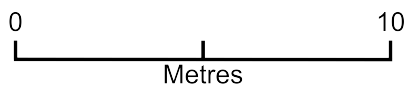


Hegarty 66 South Street, Oakham - A-board

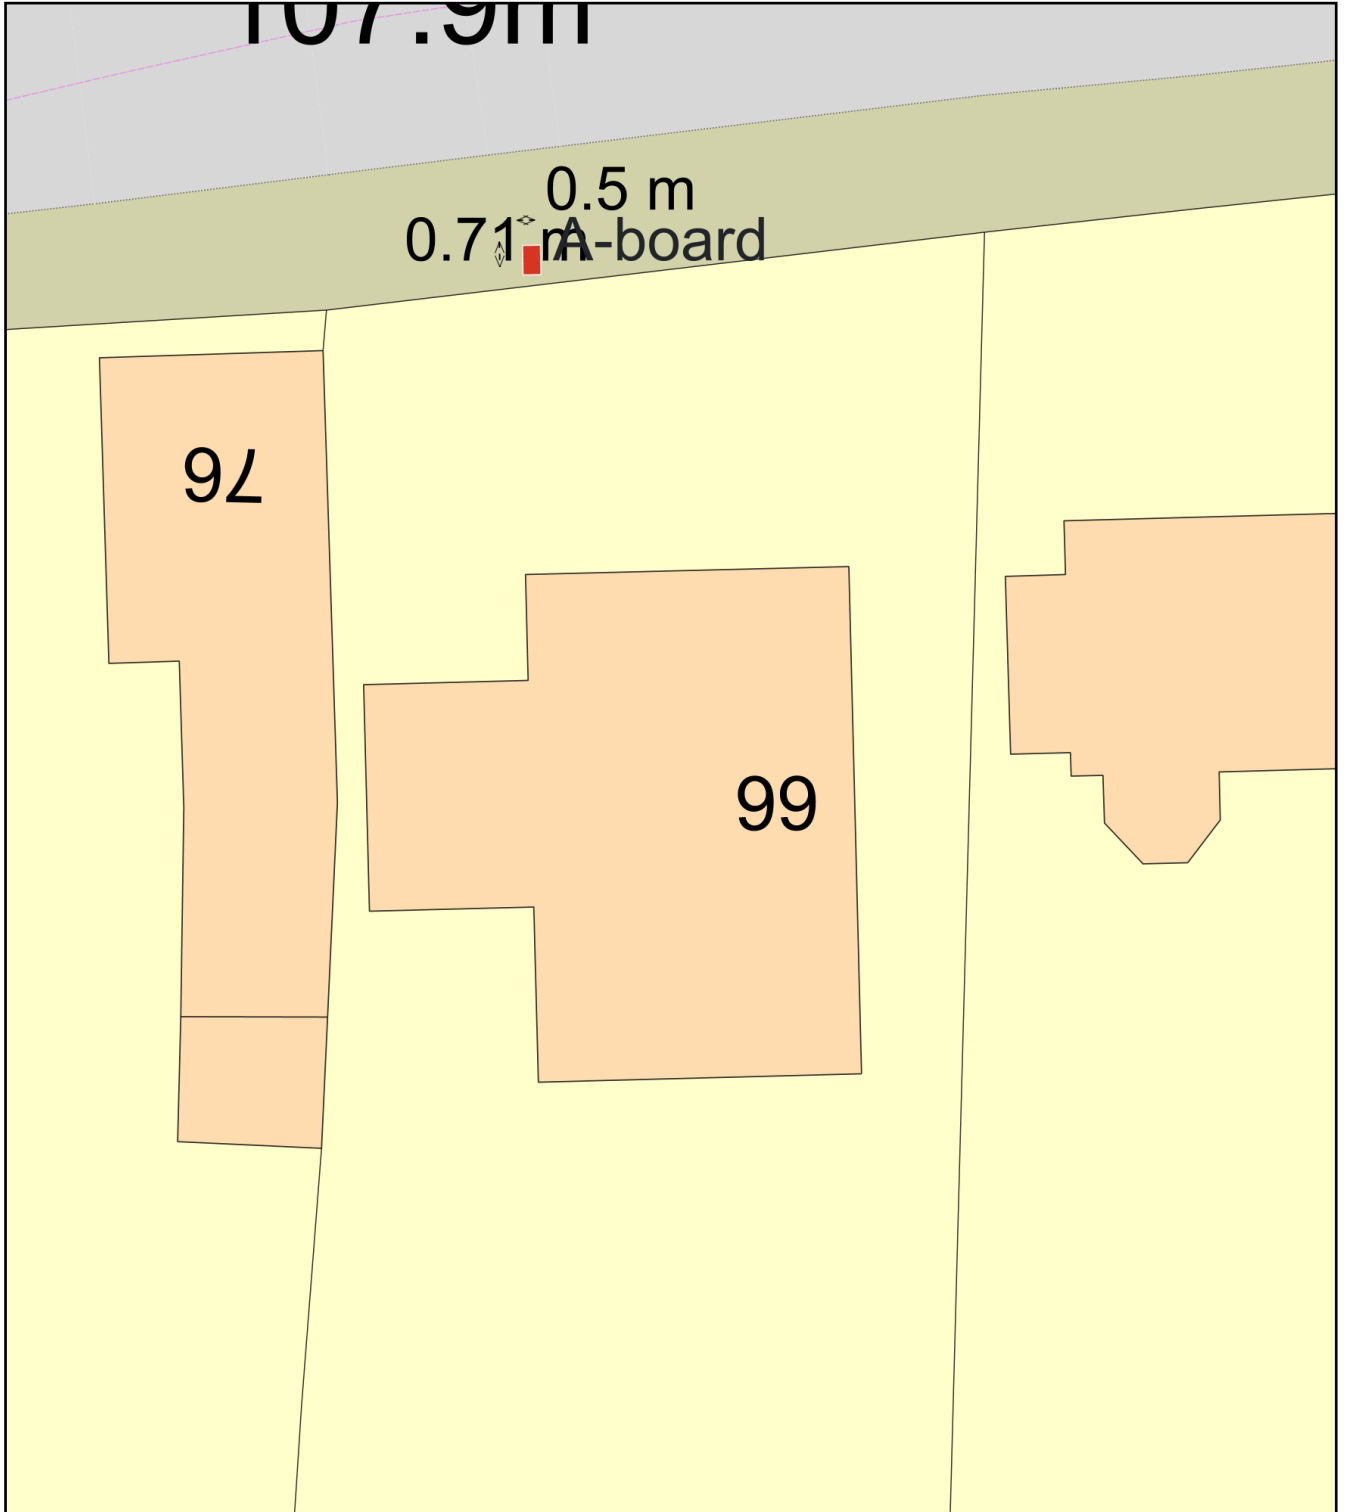

Plan Produced for: Laura Charnley - Hegarty

Date Produced: 26 Mar 2024

Plan Reference Number: TQRQM24086112715733

Scale: 1:200 @ A4