


Proposed Section A-A

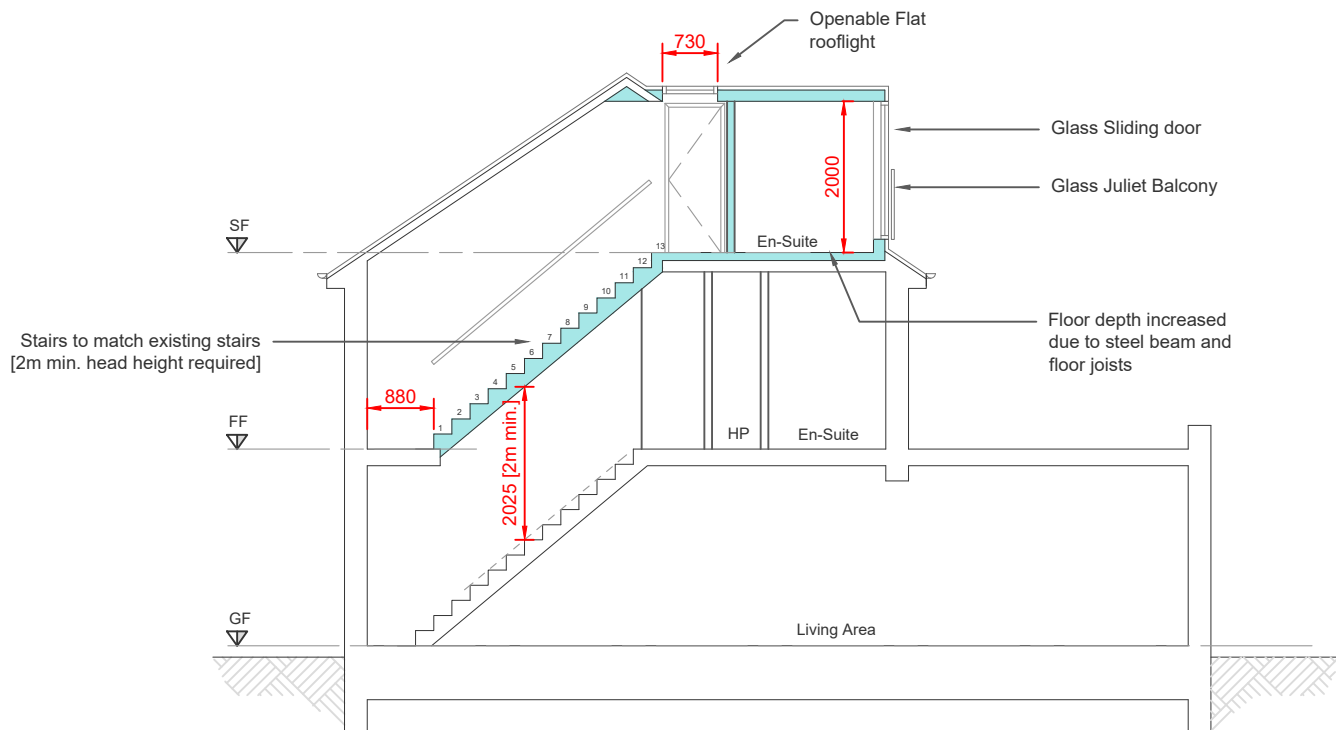


Proposed Section B-B

- Existing Structure
- Break in Existing Structure
- New Structure
- Proposed GRP or similar
- Proposed Glass Window / Door
- Proposed Roof

NOTE: ALL DIMENSIONS TO BE CHECKED ON SITE

Scale 1:100

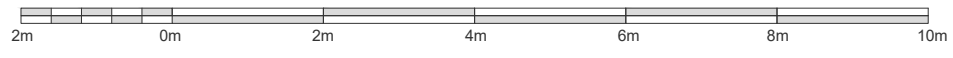

THIS DRAWING IS COPYRIGHT  
ALL DIMENSIONS TO BE CHECKED ON SITE  
DO NOT DIMENSION FROM THIS DRAWING

Rev	Date	Description

**QN Design**

21 Starmer Close, Cosby	Drawing P07	Rev -
Proposed Sections	Issue Date 25.10.2023	Scale 1:100@A3
FOR COMMENT ONLY	Drawn SQ	Checked SQ