




Existing Side Elevation (1:100)

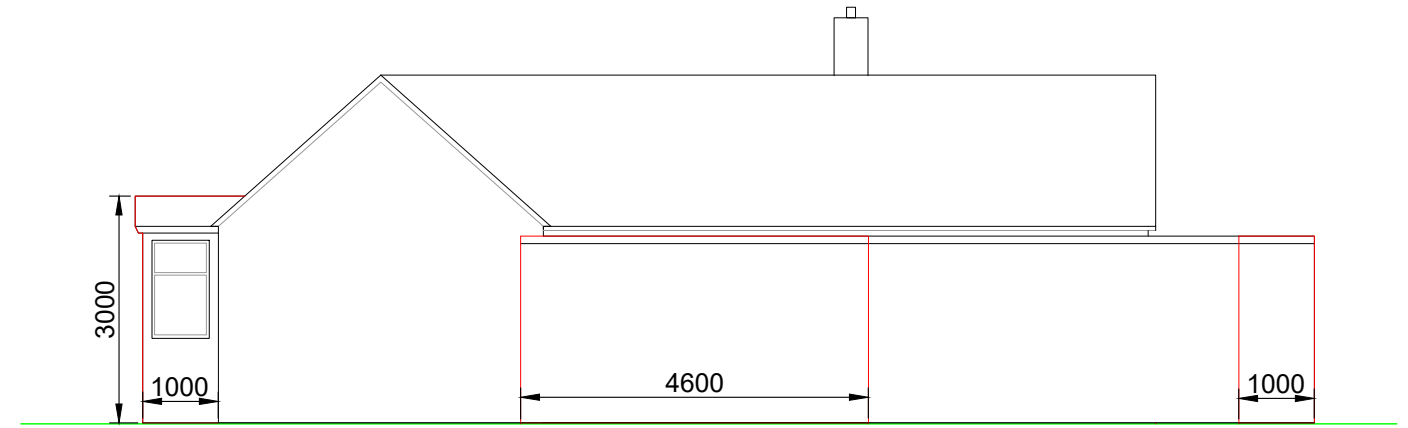

Proposed Side Elevation (1:100)

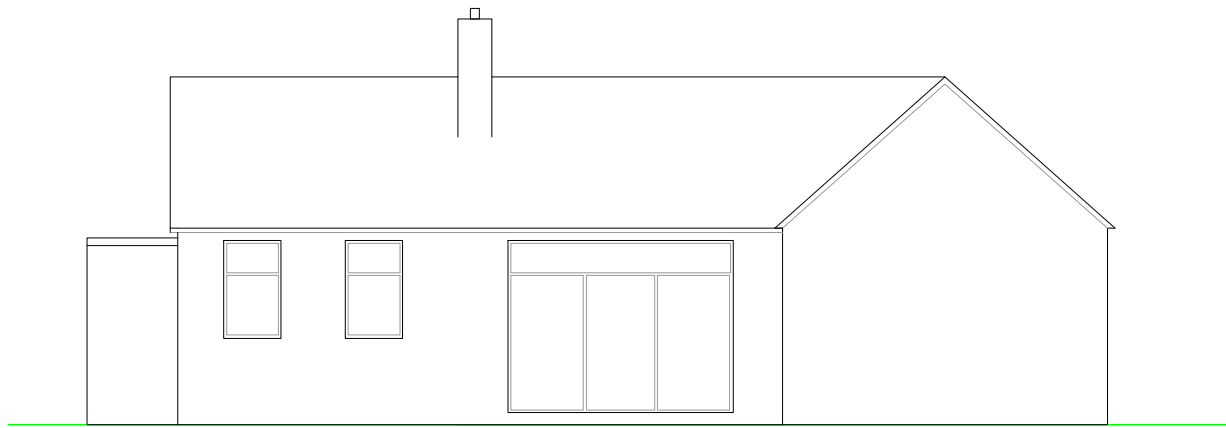

Existing Side Elevation (1:100)

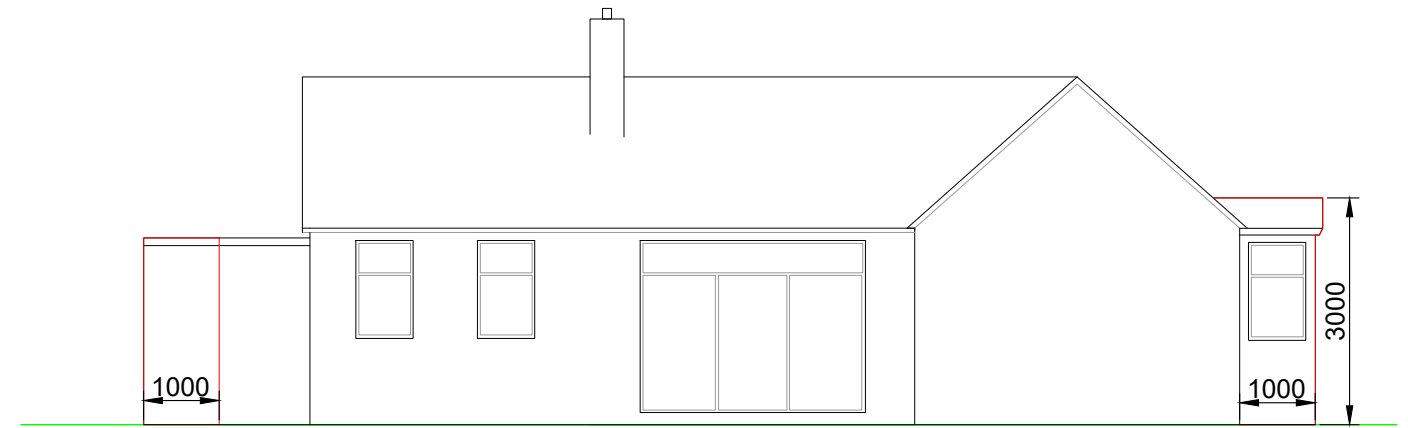

Proposed Side Elevation (1:100)

email: northeast365@gmail.com

PROPOSED FRONT PORCH  
AND GARAGE EXTENSION

**SIDE ELEVATIONS**

Address:

25 PERCY STREET  
LEICESTER  
LE3 2FL

SCALE:  
AS SHOWN @ A3

Drawing no:  
2024/01/423

PAGE: 3 OF 3

DRAWN BY:  
Asb