


Location Plan

Site Address: 25, Percy Street, Braunstone Town, LE3 2FL

Date Produced: 20-Mar-2024

Scale: 1:1250 @A4

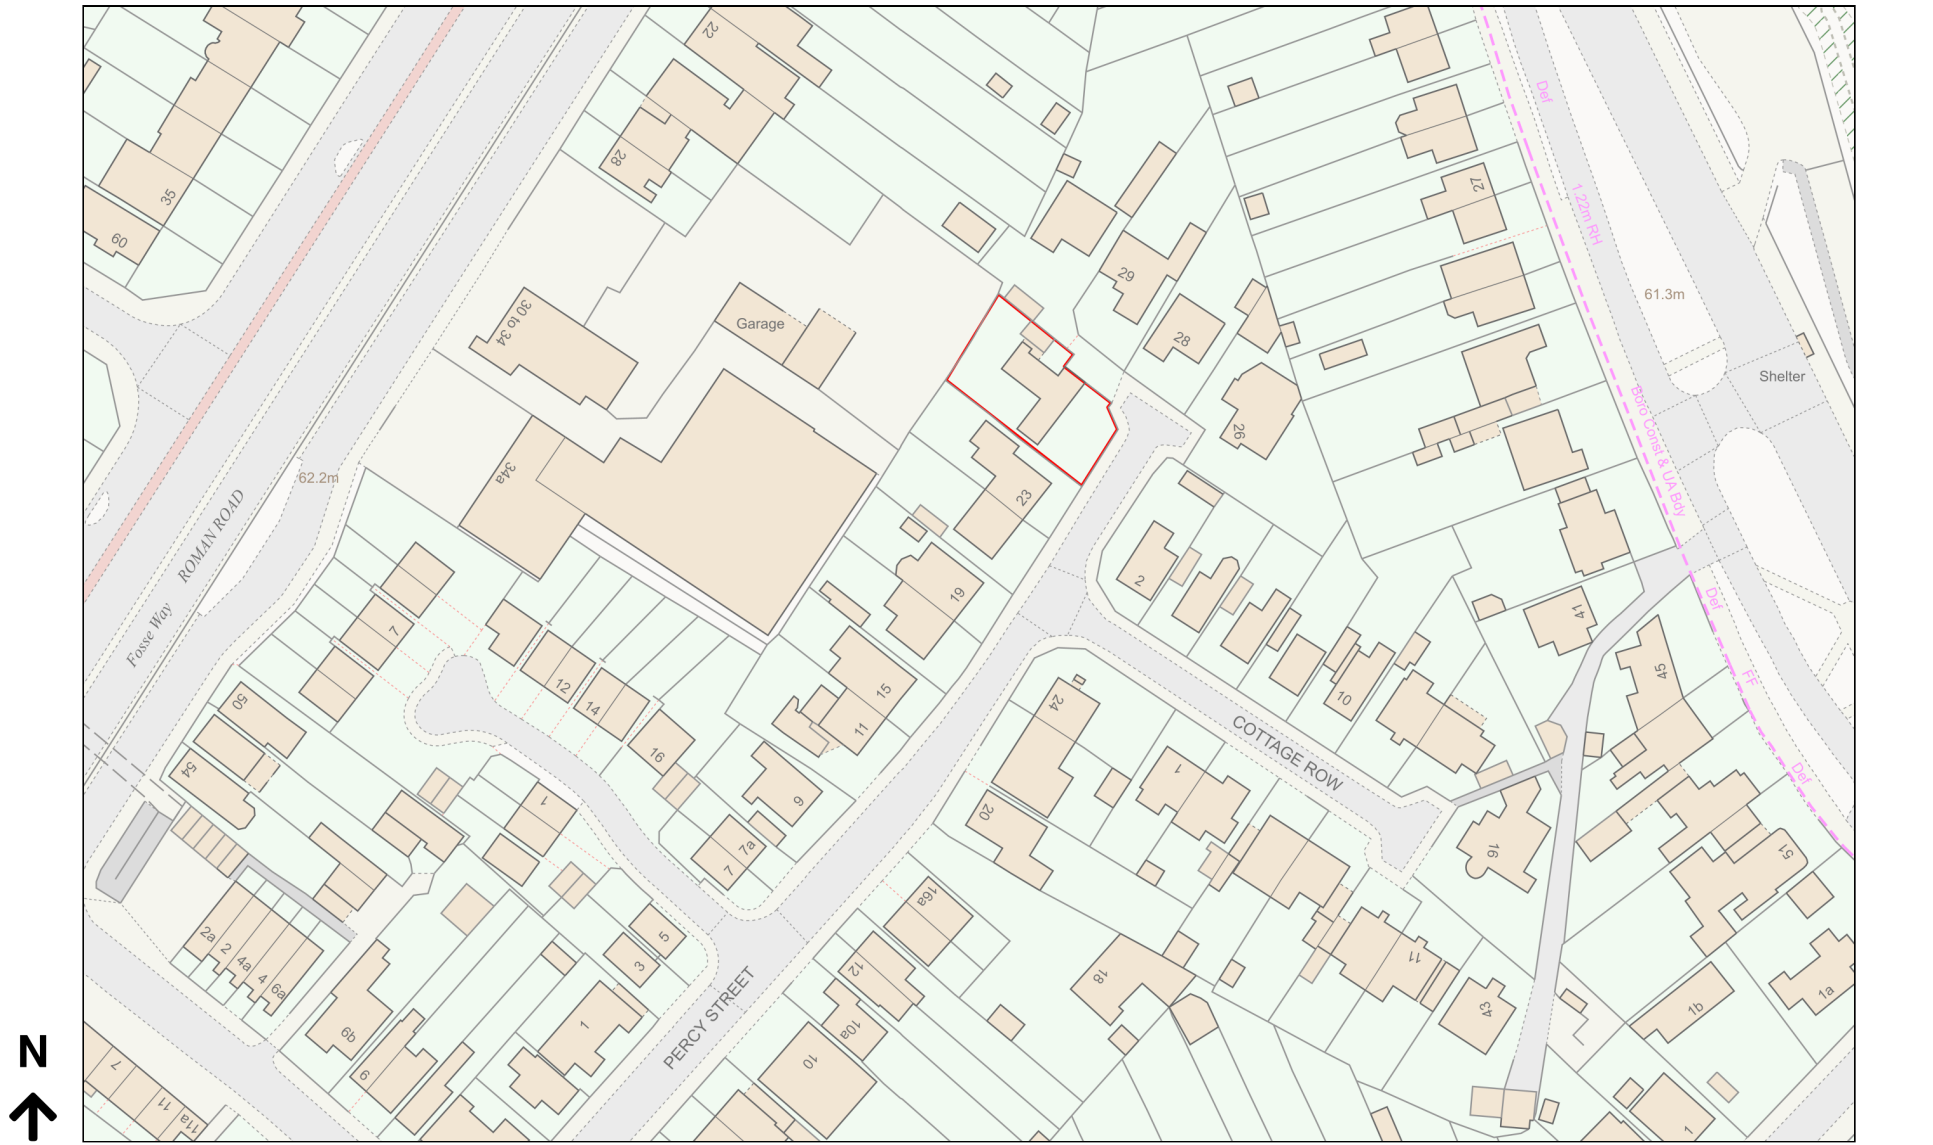

Planning Portal Reference: PP-12868276v2