
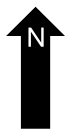
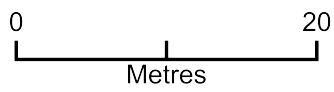


Site/Block Plan

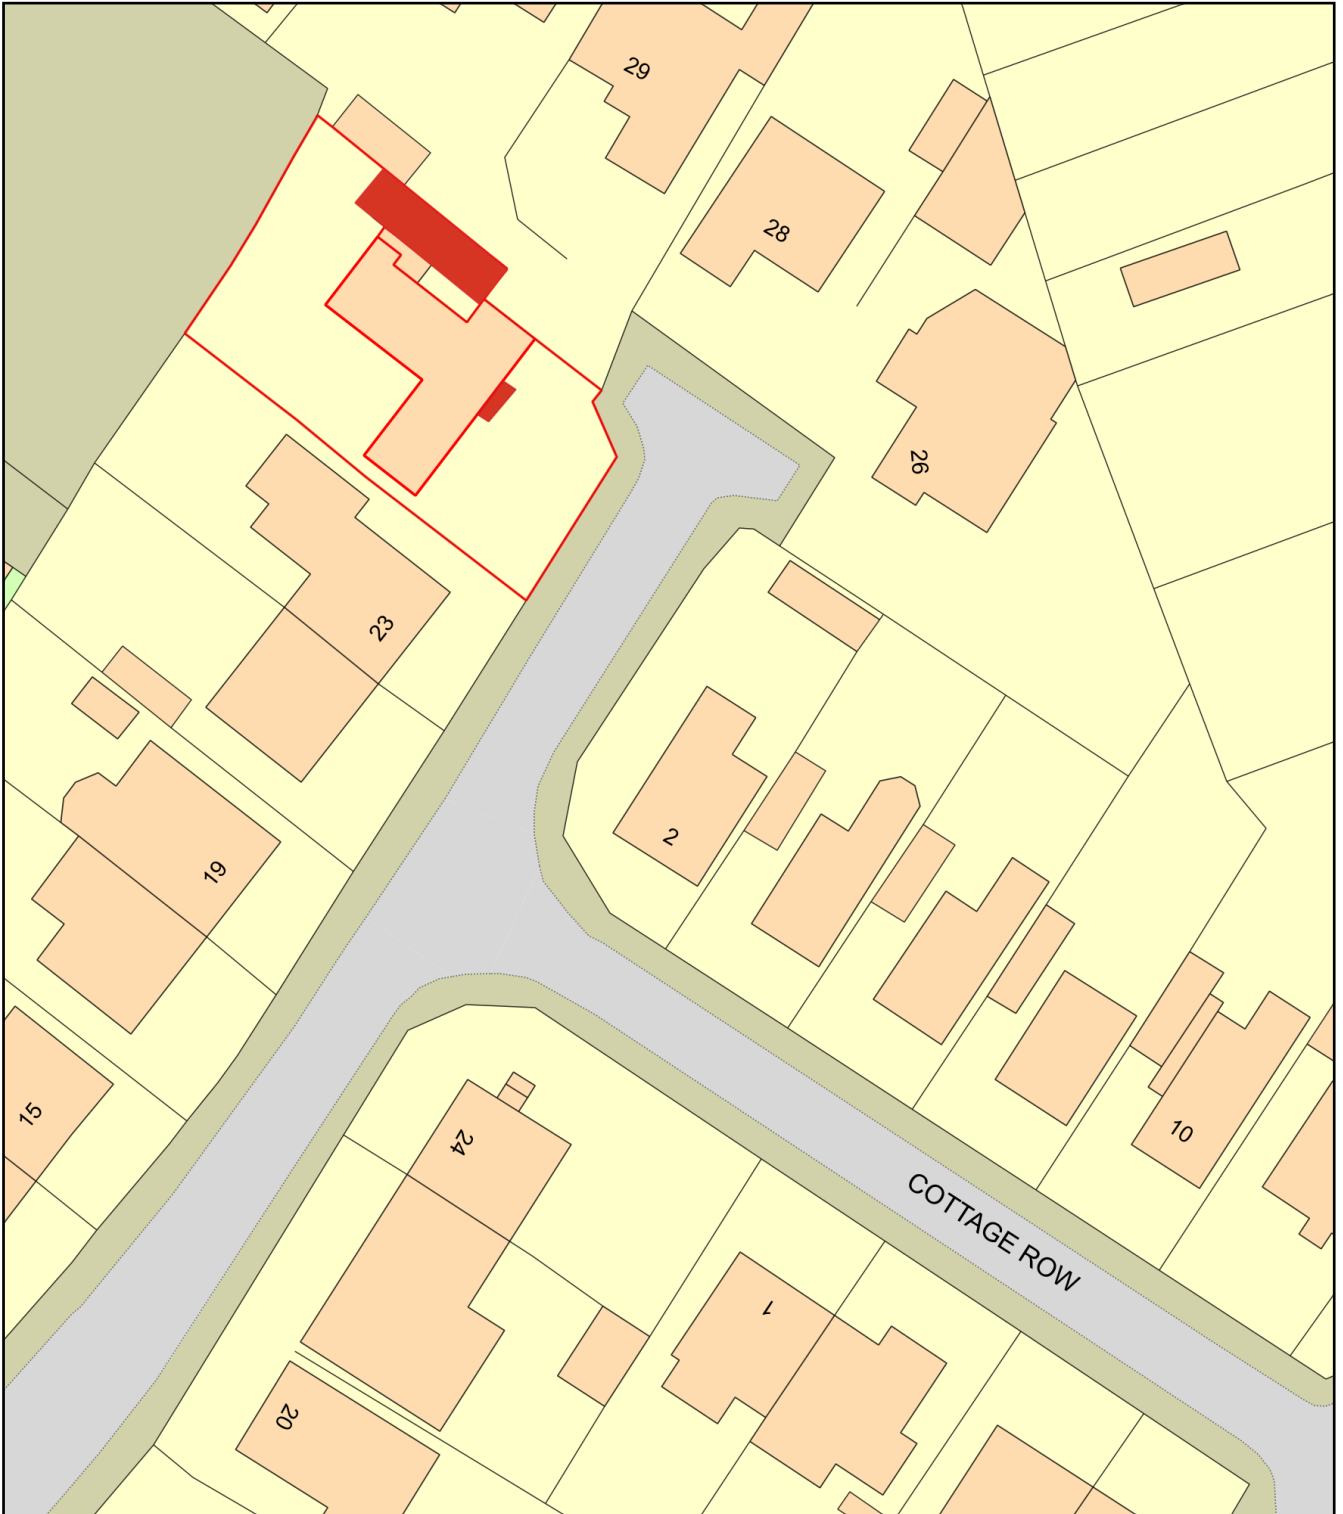

Plan Produced for: Mr S Banwait

Date Produced: 20 Mar 2024

Plan Reference Number: TQRQM24080143731105

Scale: 1:500 @ A4