
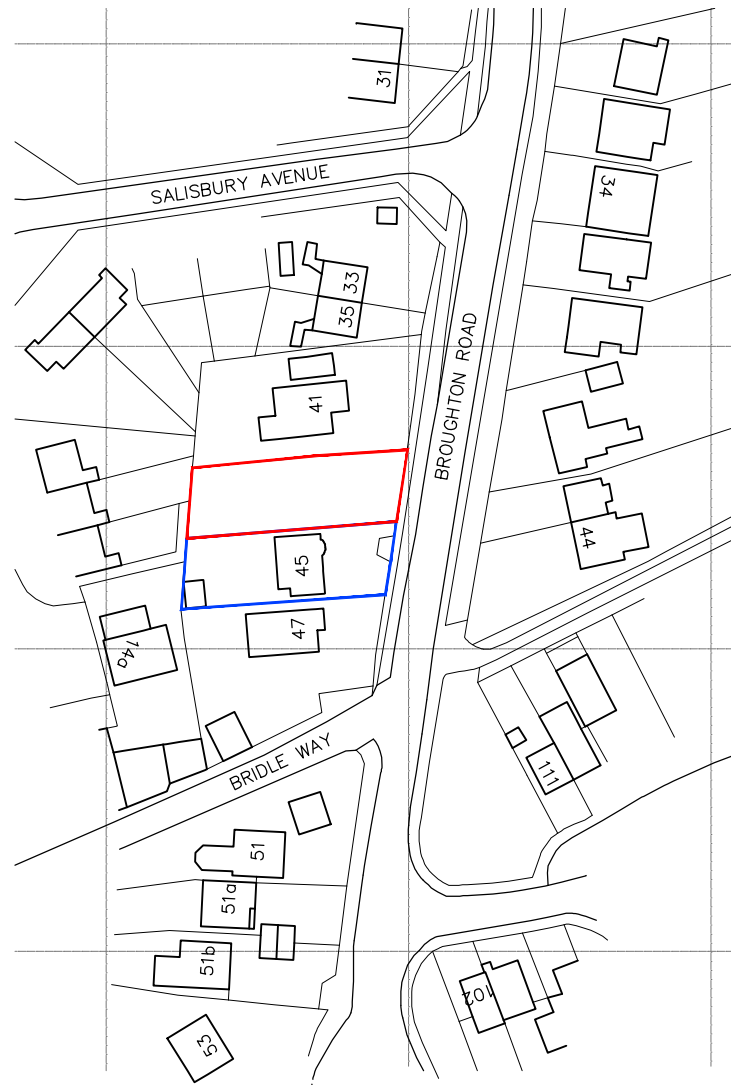



COPYRIGHT NOTICE:  
This drawing is the copyright of the designer and may not be reproduced or used except by written permission.

No liability shall be taken by the designer for any errors or omissions in this drawing. All works and drawings to be checked and approved by the client. All work and drawings are to be brought to the immediate attention of SMARTeCH Design. Responsibility cannot be accepted for alterations or deviations from this design without prior acknowledgement of SMARTeCH Design. Copyright reserved. This drawing may only be used for the client and location specified in the title block. It may not be copied or disclosed to any other third party without prior written consent from SMARTeCH Design.

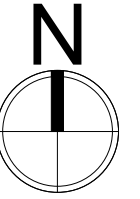

Ordnance Survey (c) Crown Copyright 2023. All rights reserved. Licence number 100022432

Site Location Plan (Scale 1:1250)

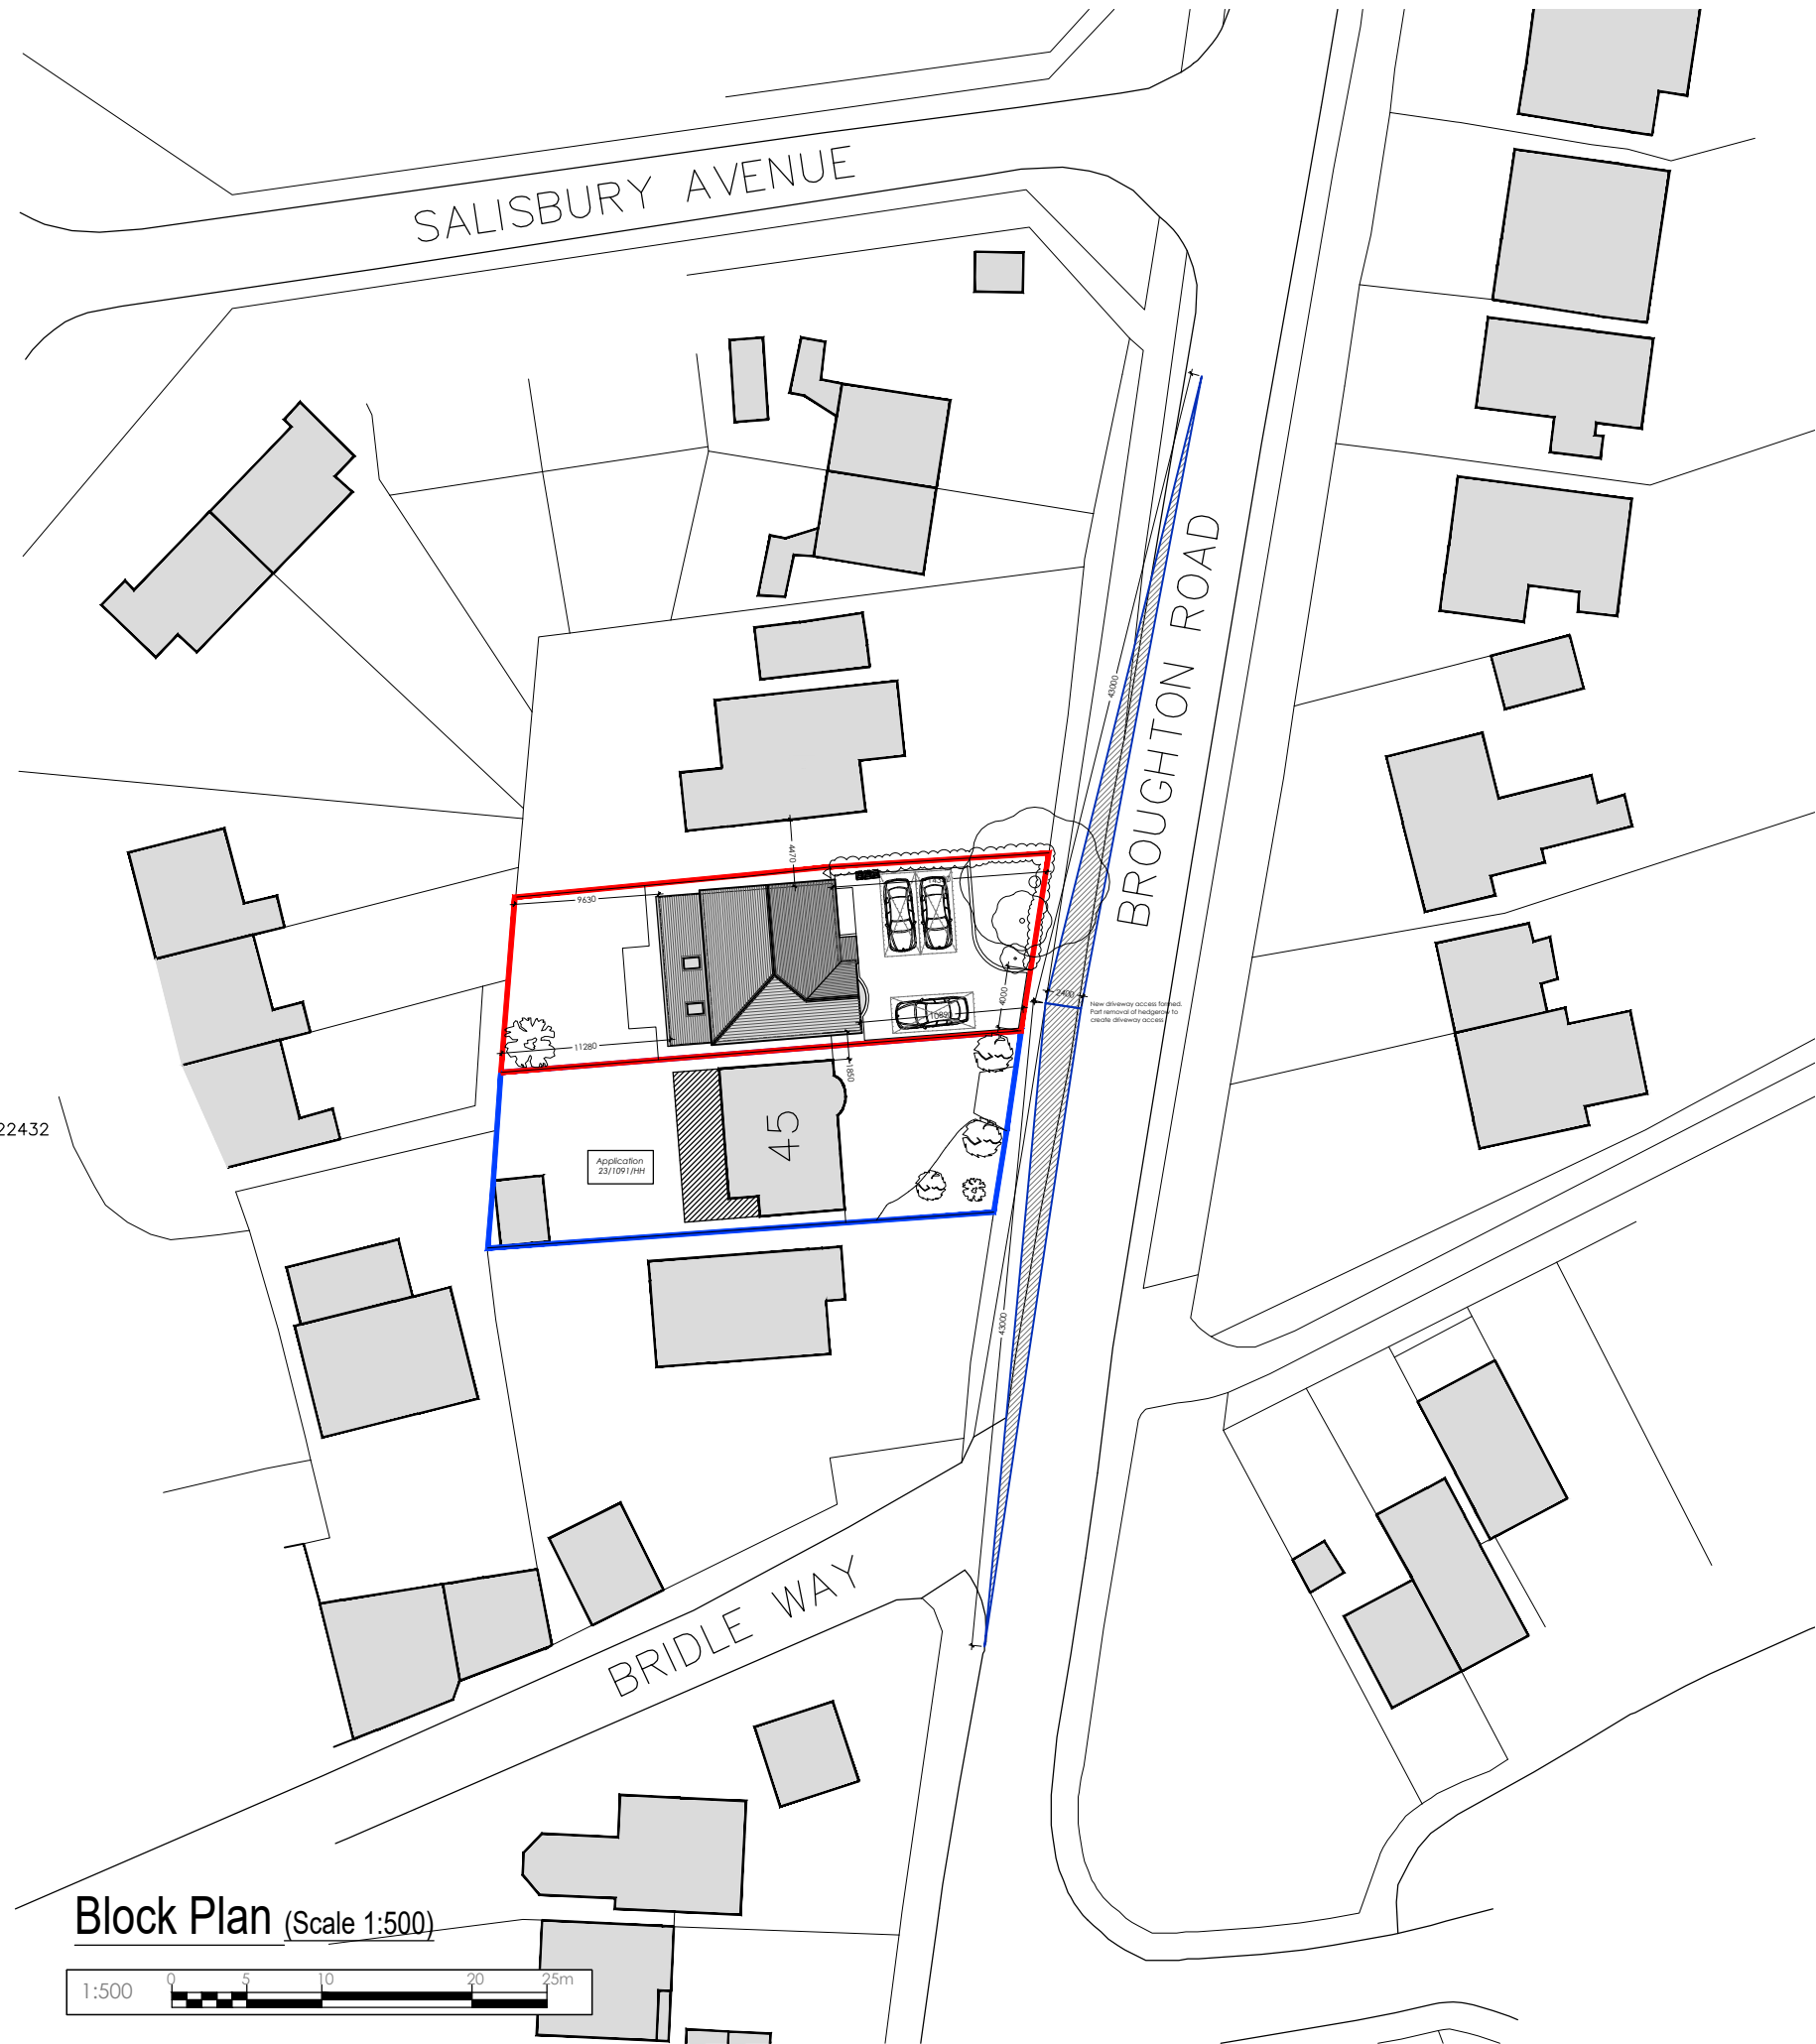

Block Plan (Scale 1:500)



**PLANNING**

Rev. | Date | Drawn | Note

**SMARTeCH**  
DESIGN

T: 01664 371256 / 0723 185746 E: info@smartechdesign.co.uk  
Sarah Mickowski trading as SMARTeCH Design

Project:  
Proposed New Dwelling  
45 Broughton Road  
Croft  
For Mr & Mrs Howarth

Drawing Title:  
Site Location & Block Plan

Scale:	Drawn:	Status:	Date:
as shown @ A3	SJM	PLANNING	Mar 2024
Drawing Number:	Revision:		
0107-P02-001	-		