
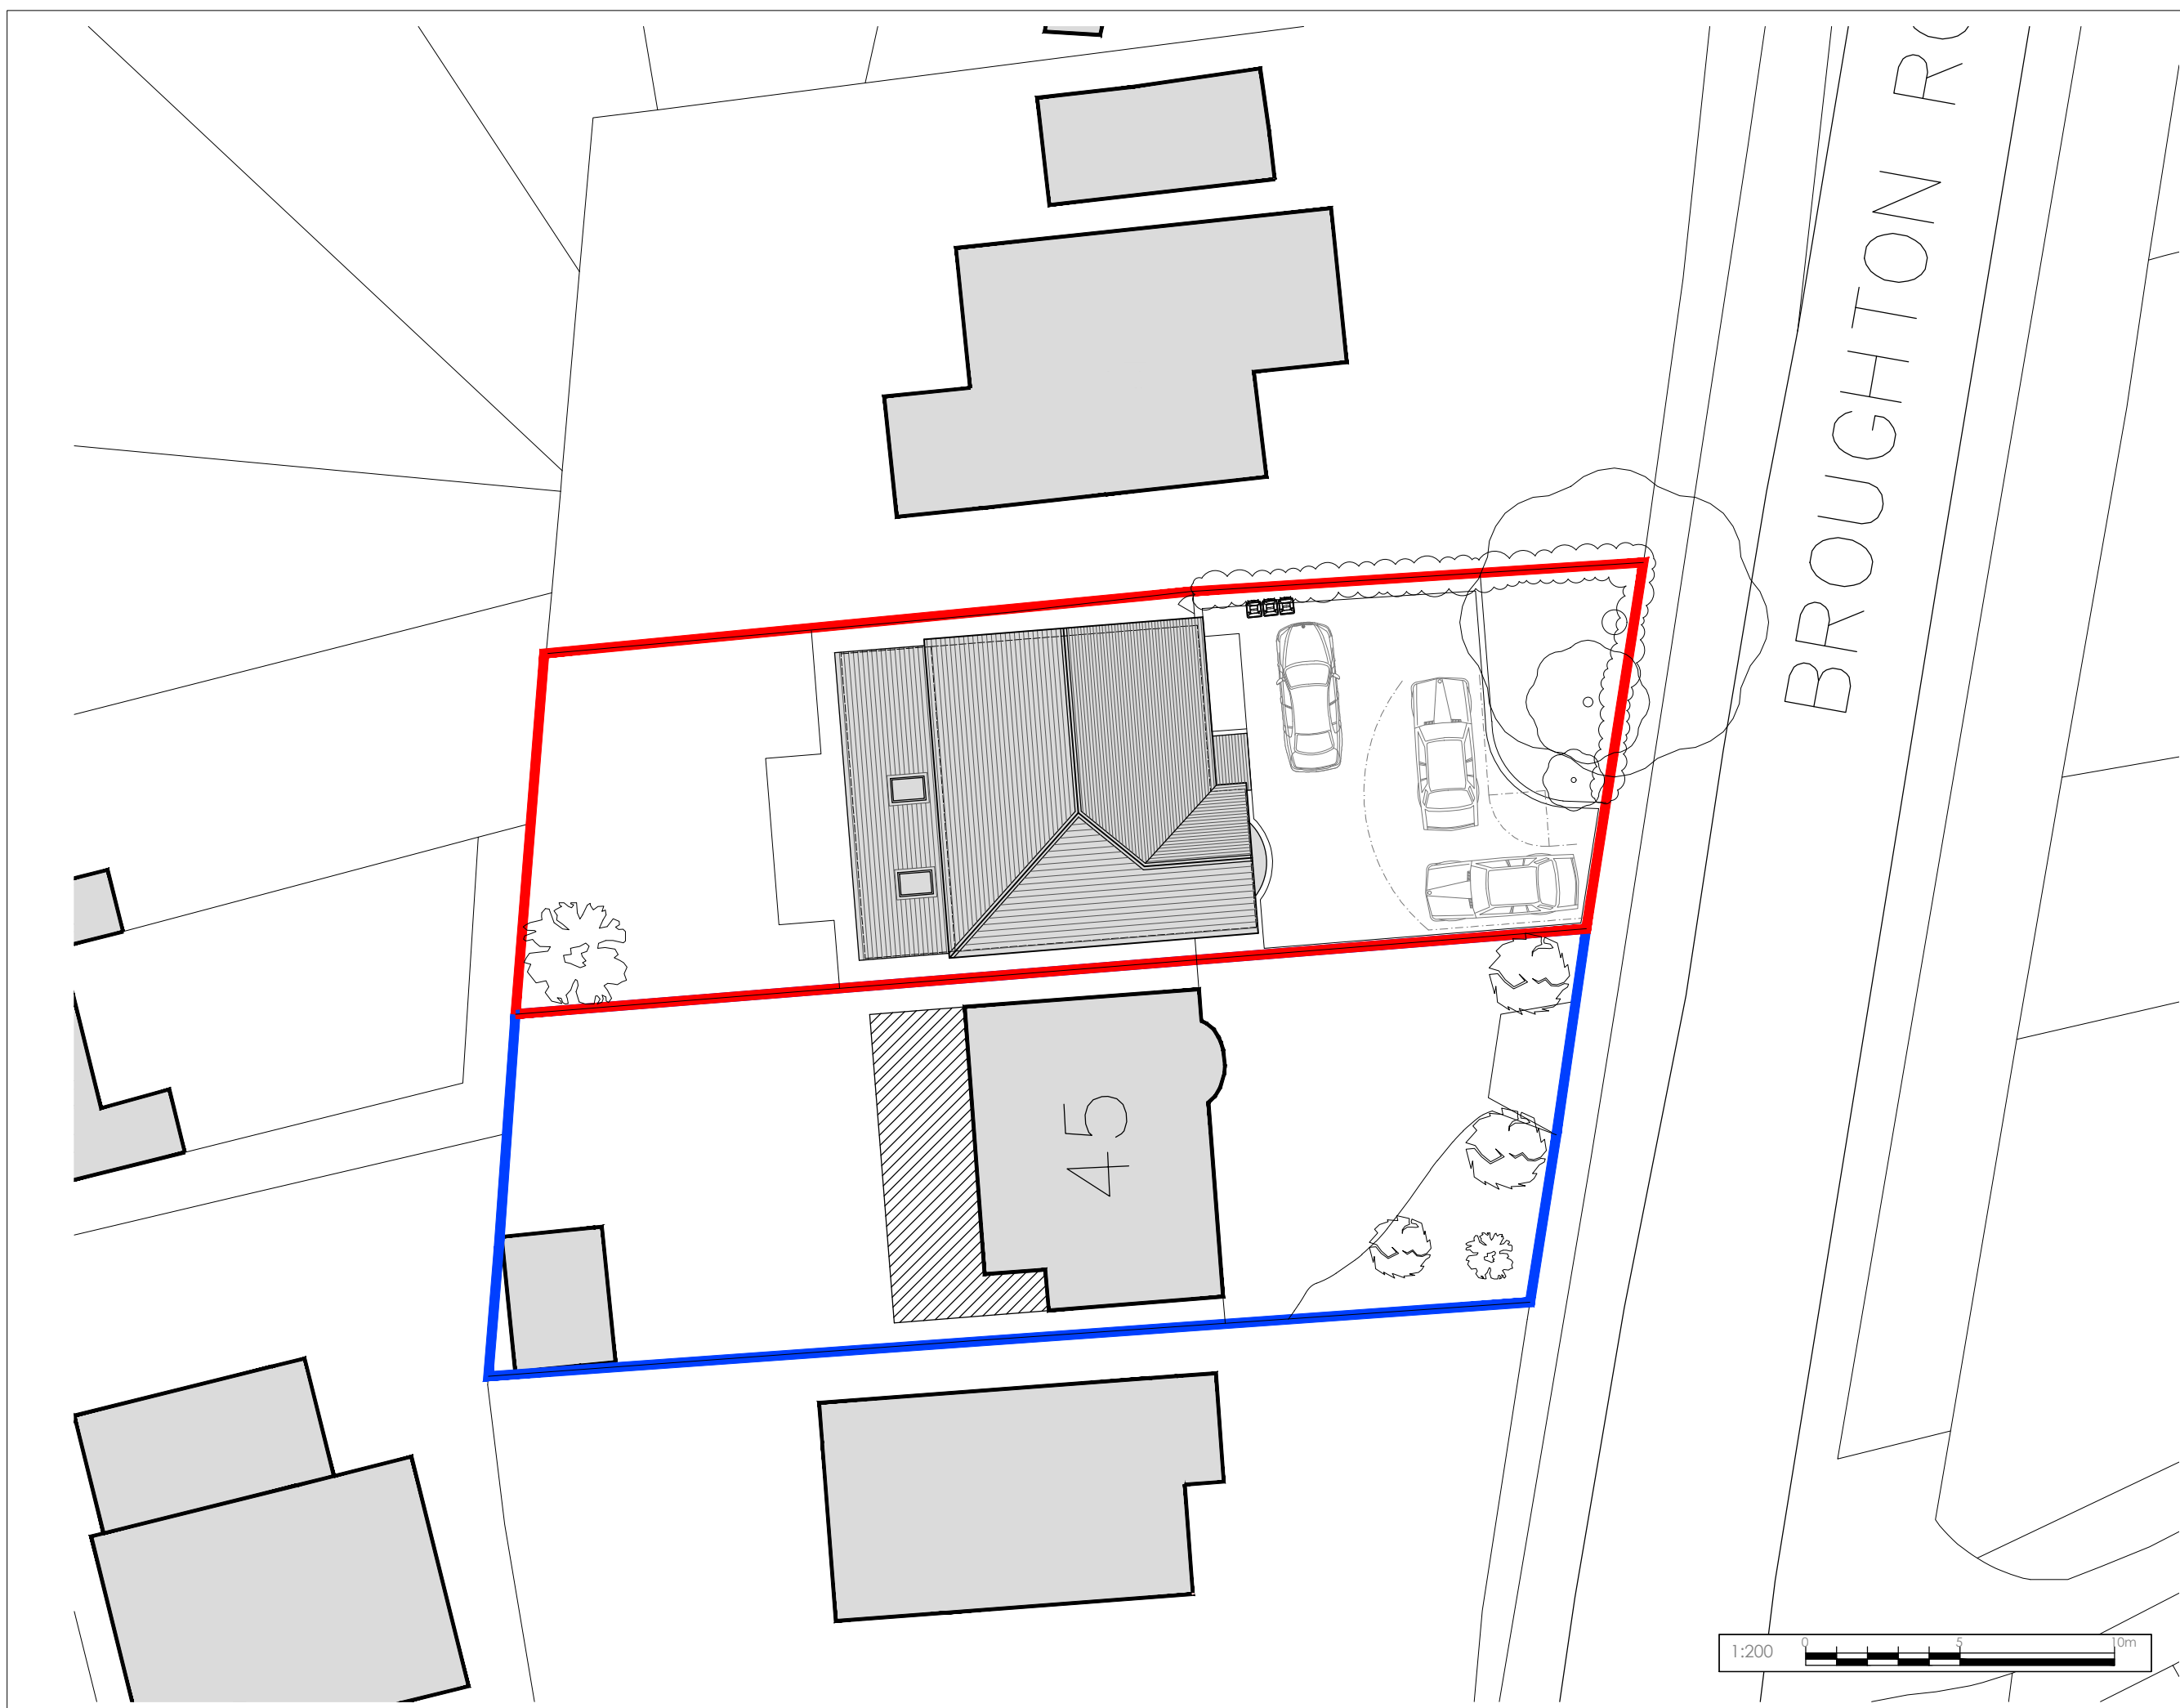


COPYRIGHT NOTICE:
This drawing is the copyright of the designer and may not be reproduced or used except by written permission.

No file scale from this drawing. Not legal documents only. All levels and dimensions to be checked on site. All land and dimensional descriptions are to be brought to the immediate attention of SMARTeCH Design. Responsibility cannot be accepted for alterations and/or deviation from this design without prior acknowledgement of SMARTeCH Design. Copyright reserved. This drawing may only be used for the client and location specified in the title block. It may not be copied or disclosed to any other third party without prior written consent from SMARTeCH Design.

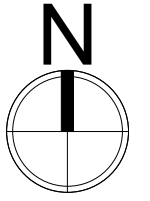

BROUGHTON ROAD

PLANNING



Rev. | Date | Drawn | Note



T: 01664 371056 / 0723 185746 E: info@smartechdesign.co.uk
Sarah Mickowski trading as SMARTeCH Design

Project:
Proposed New Dwelling
45 Broughton Road
Croft
For Mr & Mrs Howarth

Drawing Title:
Site Parking Provision

Scale:	Drawn:	Status:	Date:
as shown@A3	SM	PLANNING	Mar 2024
Drawing Number:	Revision:		
0107-P02-004	1		