

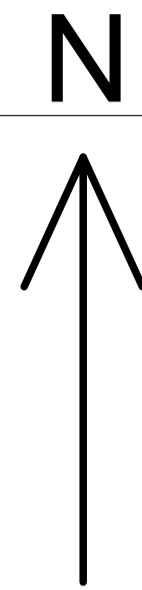


EXISTING BLOCK PLAN
SCALE 1:500

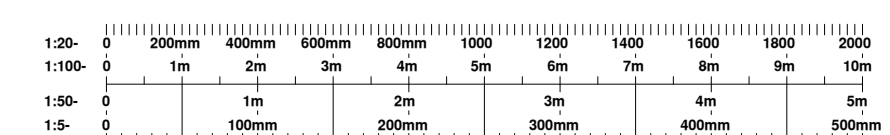

SCALE BAR 1:500

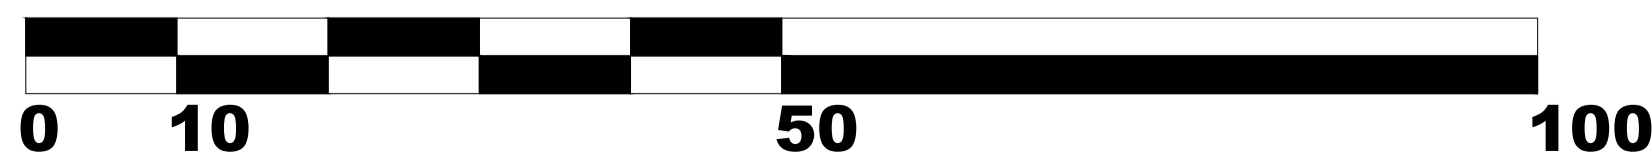

THIS DRAWING IS THE PROPERTY OF OBG LTD. COPYRIGHT IS RESERVED BY THEM AND THE DRAWING IS ISSUED ON THE CONDITION THAT IT IS NOT COPIED, REPRODUCED, RETAINED, OR DISCLOSED TO ANY UNAUTHORIZED PERSON, EITHER WHOLLY OR IN PART WITHOUT THE CONSENT IN WRITING OF OBG LTD.

N.B. ANY VARIATIONS BETWEEN STATED DIMENSIONS AND SITE DIMENSIONS SHOULD BE REPORTED TO THE SURVEYOR PRIOR TO WORK BEING CARRIED OUT

Ref	Date	Revision	By
A	08.12.23	AS PER EMAIL	SD
A	23.11.23	First Issue	SD

Client:
Peter Conlin
1 Jersey Lane
Hamilton
ML3 8SG

Project:
ANNEX

Title:
Job No. 0000 - Peter Conlin

Drawing No: 0409-004	Rev: A	Scale: VAR
Date: 23.11.23	Drawn by: SD	Checked by: SD



272 LANGMUIR ROAD, GLASGOW, G69 7RR
T: 0141 896 0272
E mail: david@outdoorbuildinggroup.co.uk
Web: www.outdoorbuildinggroup.co.uk