
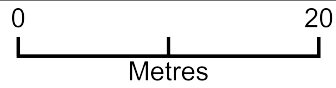


# Block Plan - Proposed Retained Footprint (Blue) + Demolition (Red)

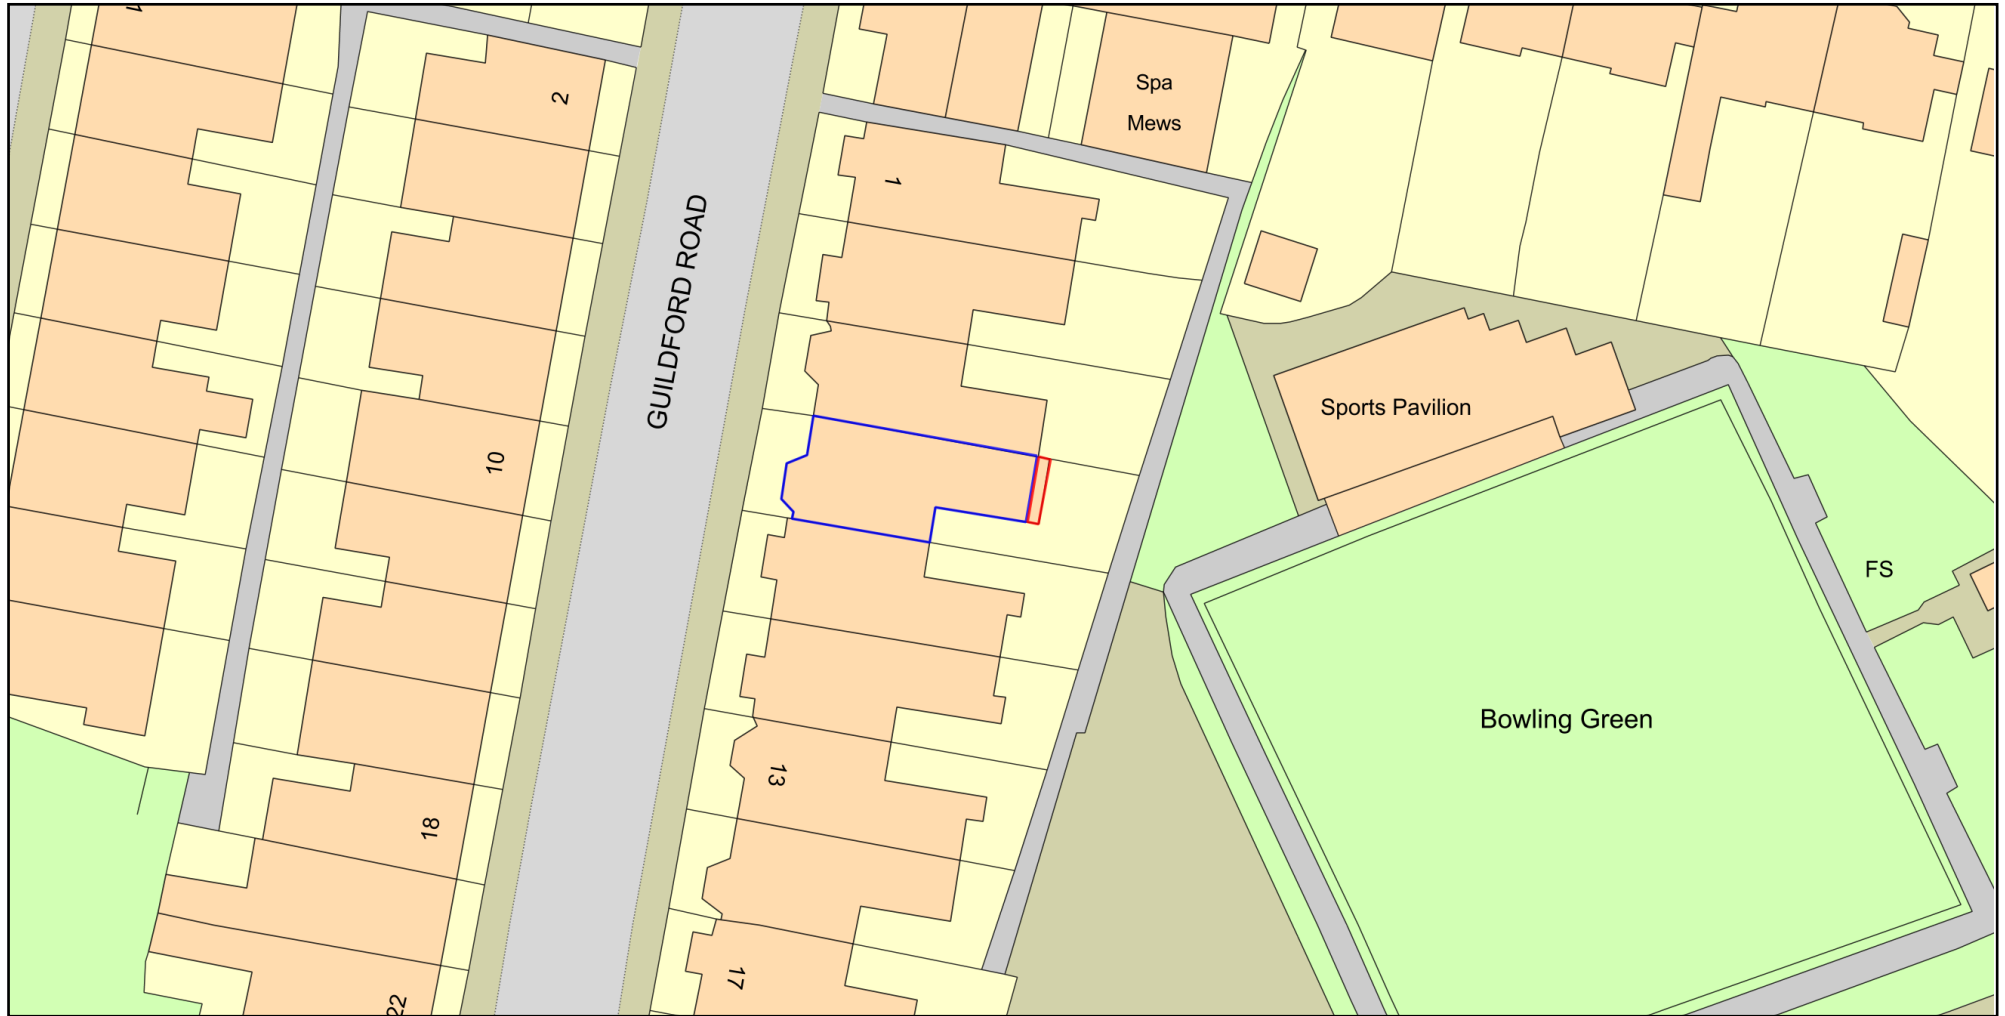

Plan Produced for: Tunbridge Wells Planning

Date Produced: 22 Mar 2024

Plan Reference Number: TQRQM24082154350723

Scale: 1:500 @ A4

© Crown copyright and database rights 2023 OS 100042766

