


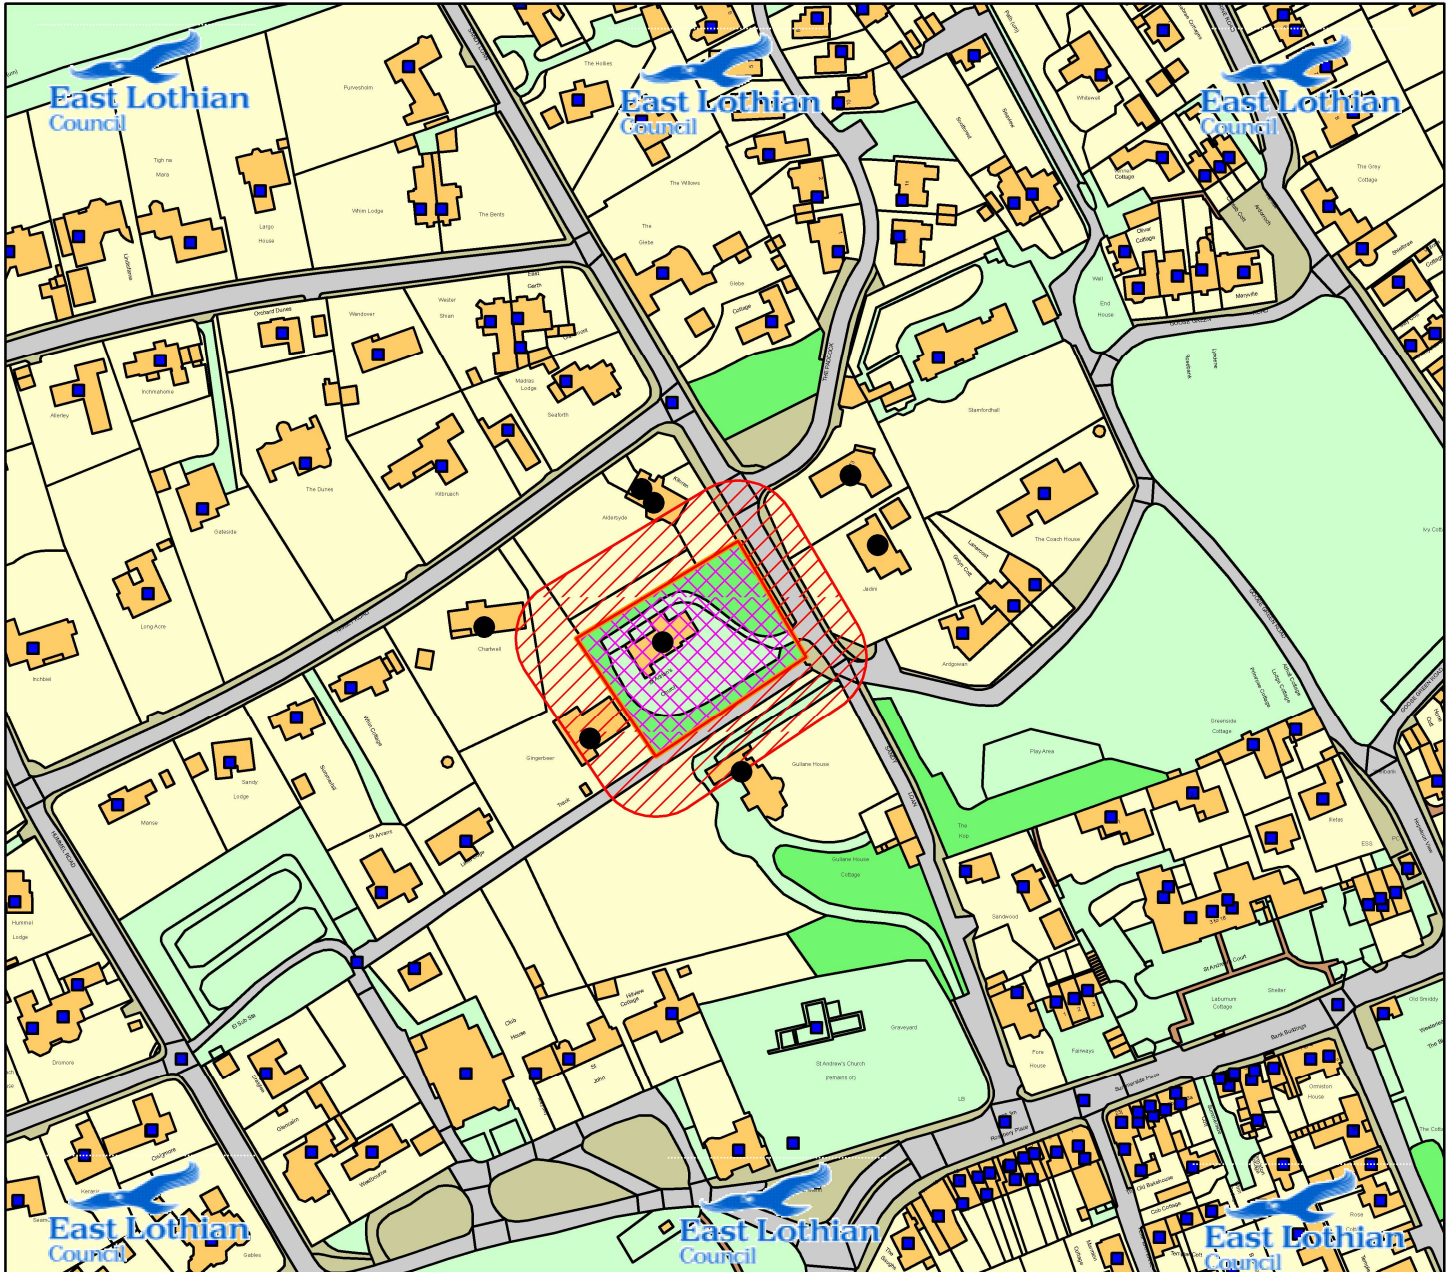

24/00284/P

Not Set

Not Set



Scale : 1:2,500



Organisation	<b>East Lothian Council</b>
Department	Planning
Date	26/03/2024
SLA Number	AC0000824676