


Figured dimensions only are to be taken from this drawing. All dimensions are in millimeters unless otherwise stated. All dimensions shall be checked on site prior to works commencing.
 Any discrepancies shall be reported to AV Architects.
 All rights reserved. AV Architects Ltd. asserts its rights under the Copyright, Designs and Patents Act 1988 (Unless otherwise agreed in writing).

REV	DESCRIPTION	DATE	DRAWN BY
P1	PLANNING SUBMISSION	25.06.21	NCE
P2	HOUSEHOLDER PLANNING PERMISSION	20.09.23	JM



1 PLAN
 EXISTING SITE BLOCK PLAN
 SCALE 1:500

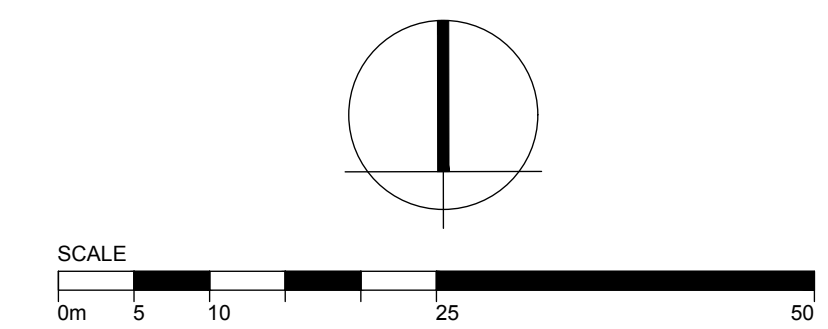

PLANNING

Client
 MR & MRS THROWER

Project and Location
 47 GREENHILL ROAD,
 OTFORD,
 TN14 5RR, KENT

Drawing title
 EXISTING SITE BLOCK PLAN

Scale @ A1
 1:500

20003 - SIT - 002 P2

Project number Category Dwg number Revision

AV Architects
 51 St. Marys Road,
 Tonbridge, Kent
 TN9 2LE

Telephone 0 1732 366223
 Email info@architectsav.co.uk
 Website www.architectsav.co.uk

Cad reference
 20003 - existing_householder pp.dwg