

For construction purposes do not scale from this drawing  
Use figured dimensions only  
If in doubt ask


All dimensions to be checked on site

Work to be carried out in accordance with by-laws and regulations of local authorities and statutory undertakers

notes

**KEY**


Application Boundary (0.00 Ha)

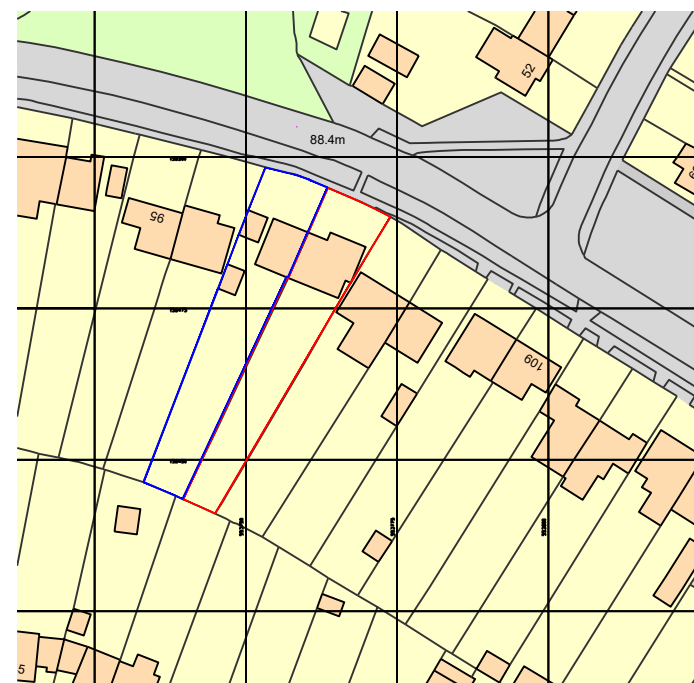

1

**PLAN**  
Site Location Plan

SCALE 1: 1250

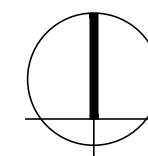

**FOR INFORMATION**

REV	DESCRIPTION	DR / CH	DATE
-----	-------------	---------	------

101 Hillingdon Avenue  
Sevenoaks, TN13 3QT

Existing Site Location Plan

Scale @ A3	As Noted
Created	December 2023
Drawn by:	AF
Checked by:	GF
Purpose of Issue	For Information

**OPEN architecture**

OPEN architecture	Architecture
	Building Surveying
	Project Management
	Interior Design

Anton House	www.openarc.co.uk
South Park	T +44 01732 779580
Sevenoaks / Kent / TN13 1EB	F +44 01732 741316

Job Reference	Drawing Number	Rev
---------------	----------------	-----

23505	E001	-
-------	------	---