


PROPOSED : Block Plan

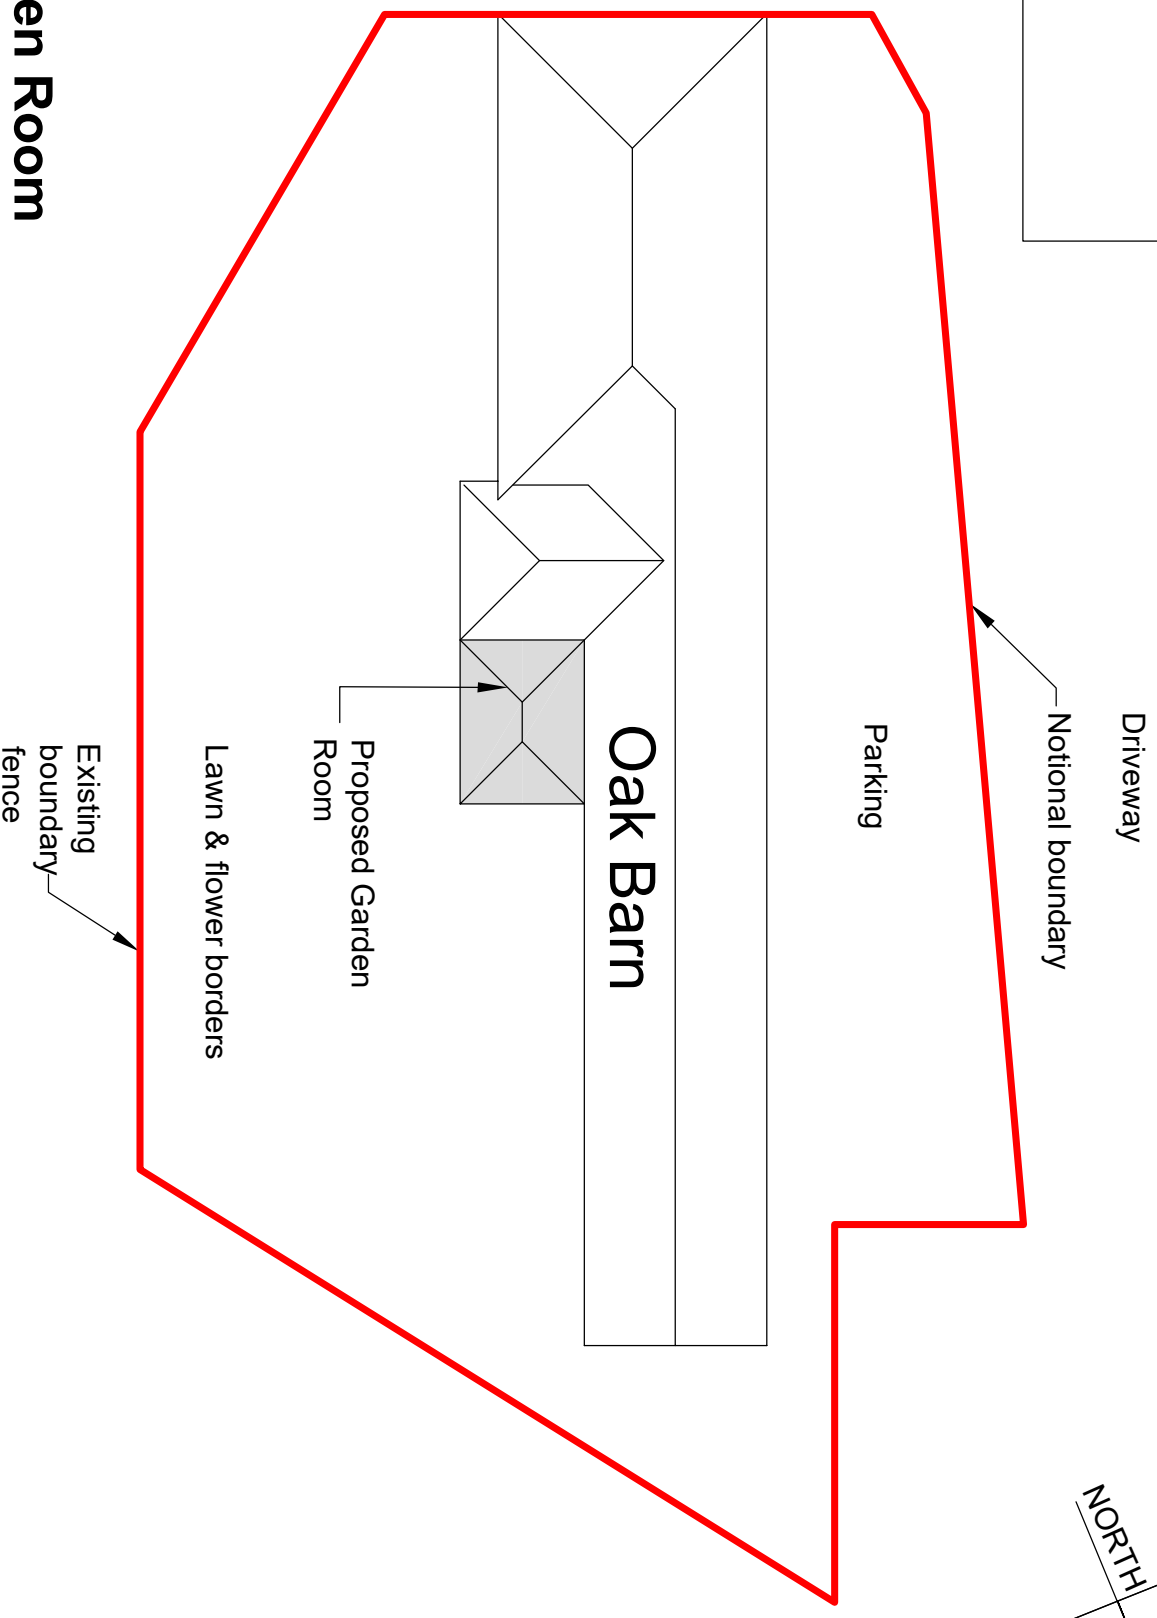

Proposed Garden Room

**'OAK BARN',
Soulton Road, Wem, Shropshire**

Scale 1:200@A4
Date March 2024

Dwg No.
OBS/P3