




FIRST FLOOR PLAN 1:50

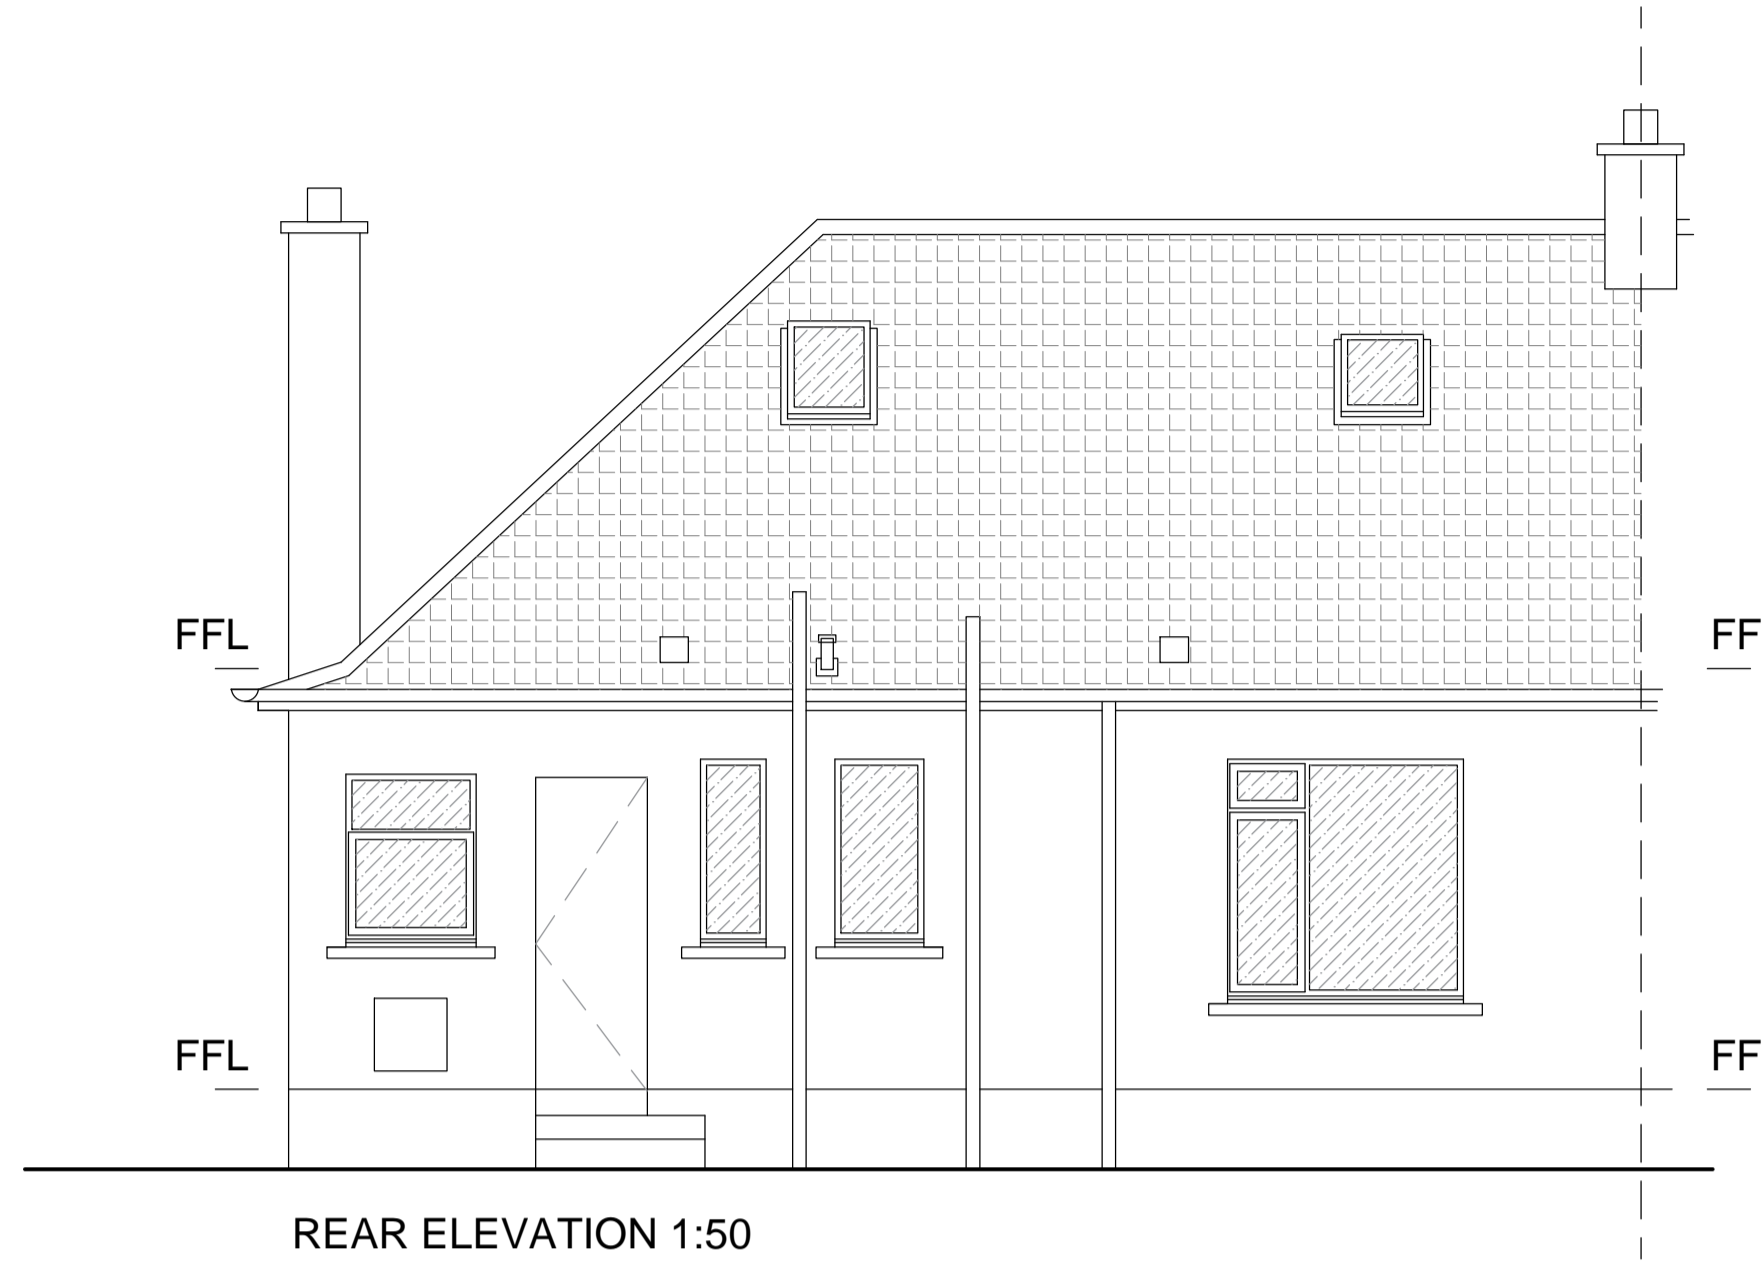


REAR ELEVATION 1:50

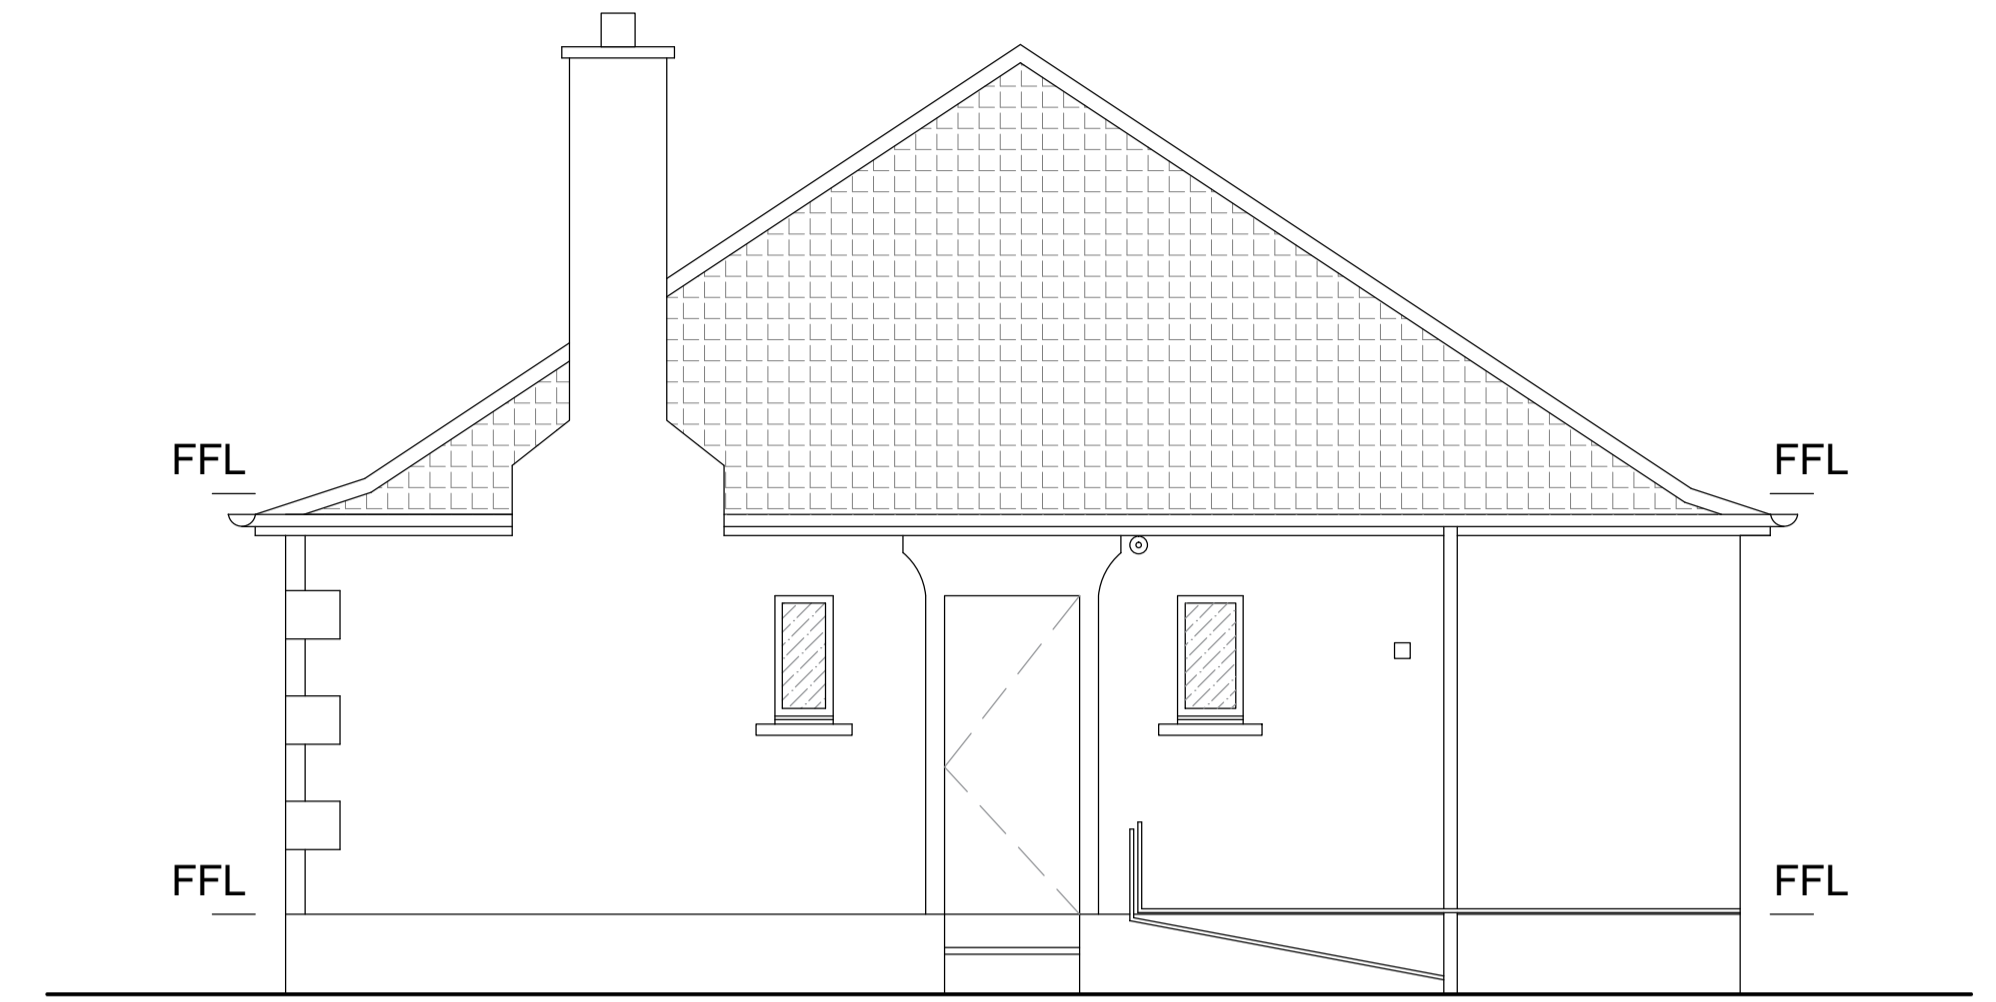


SIDE ELEVATION 1:50

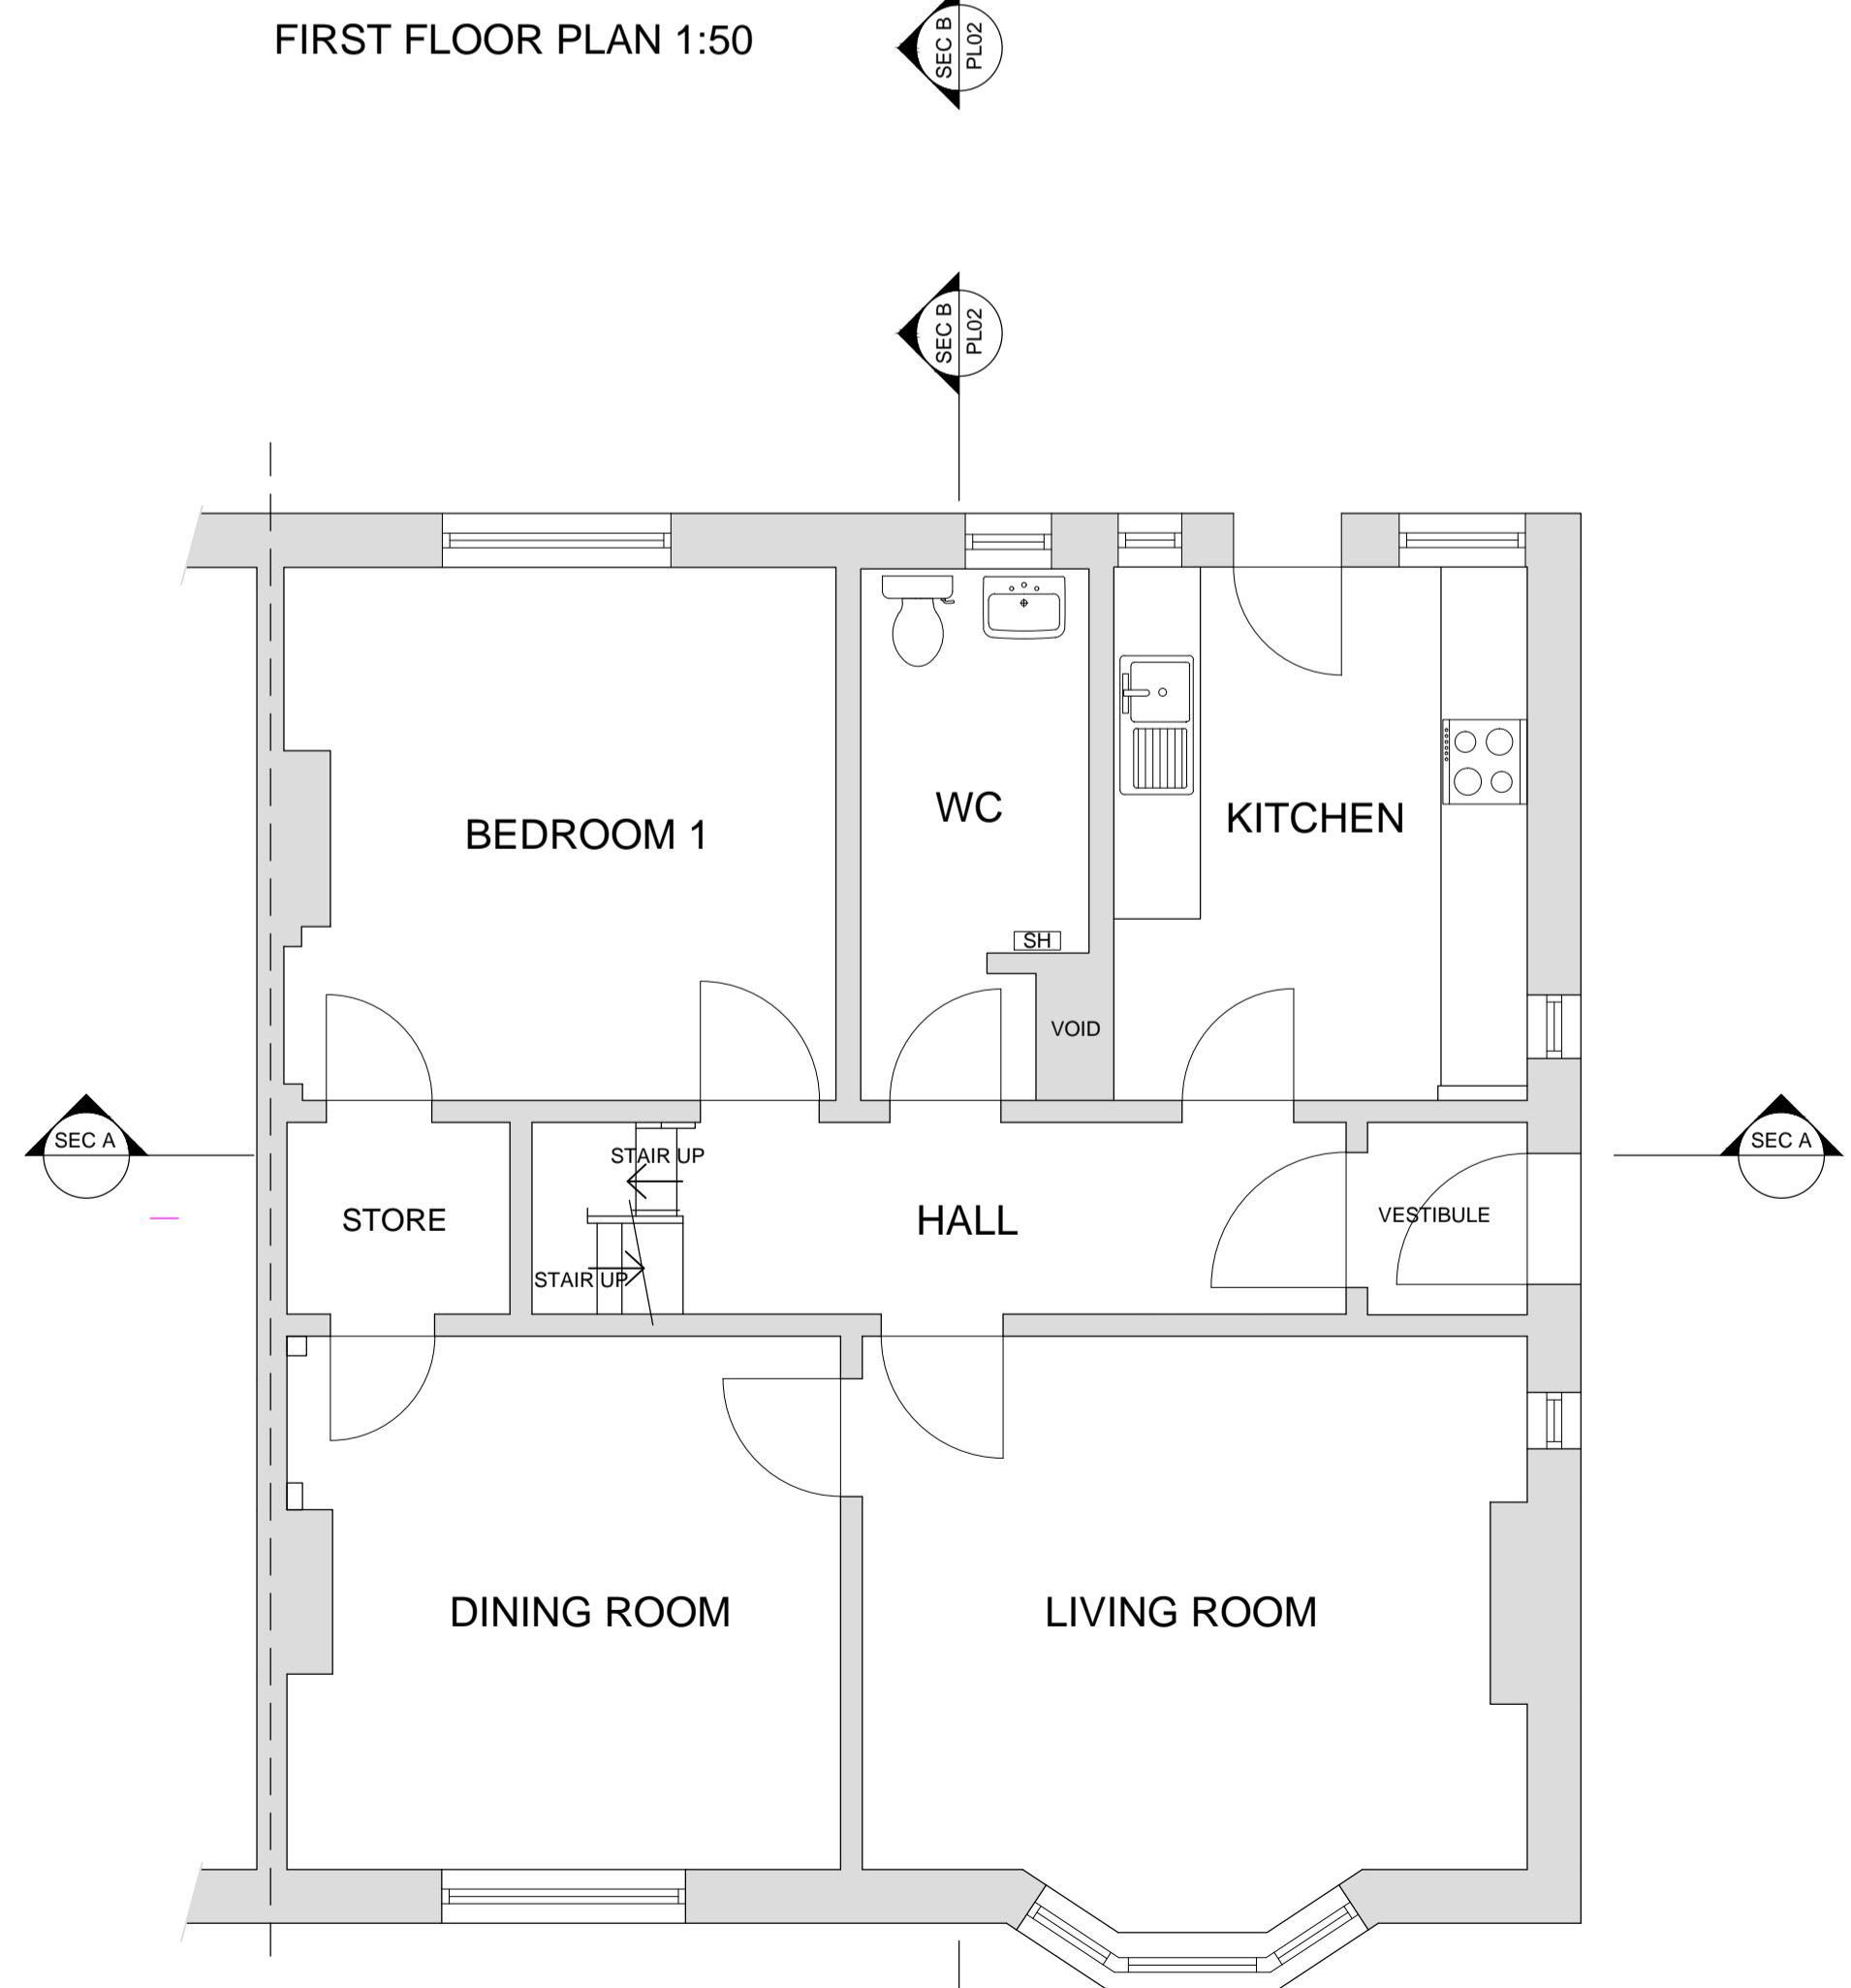

GROUND FLOOR PLAN 1:50

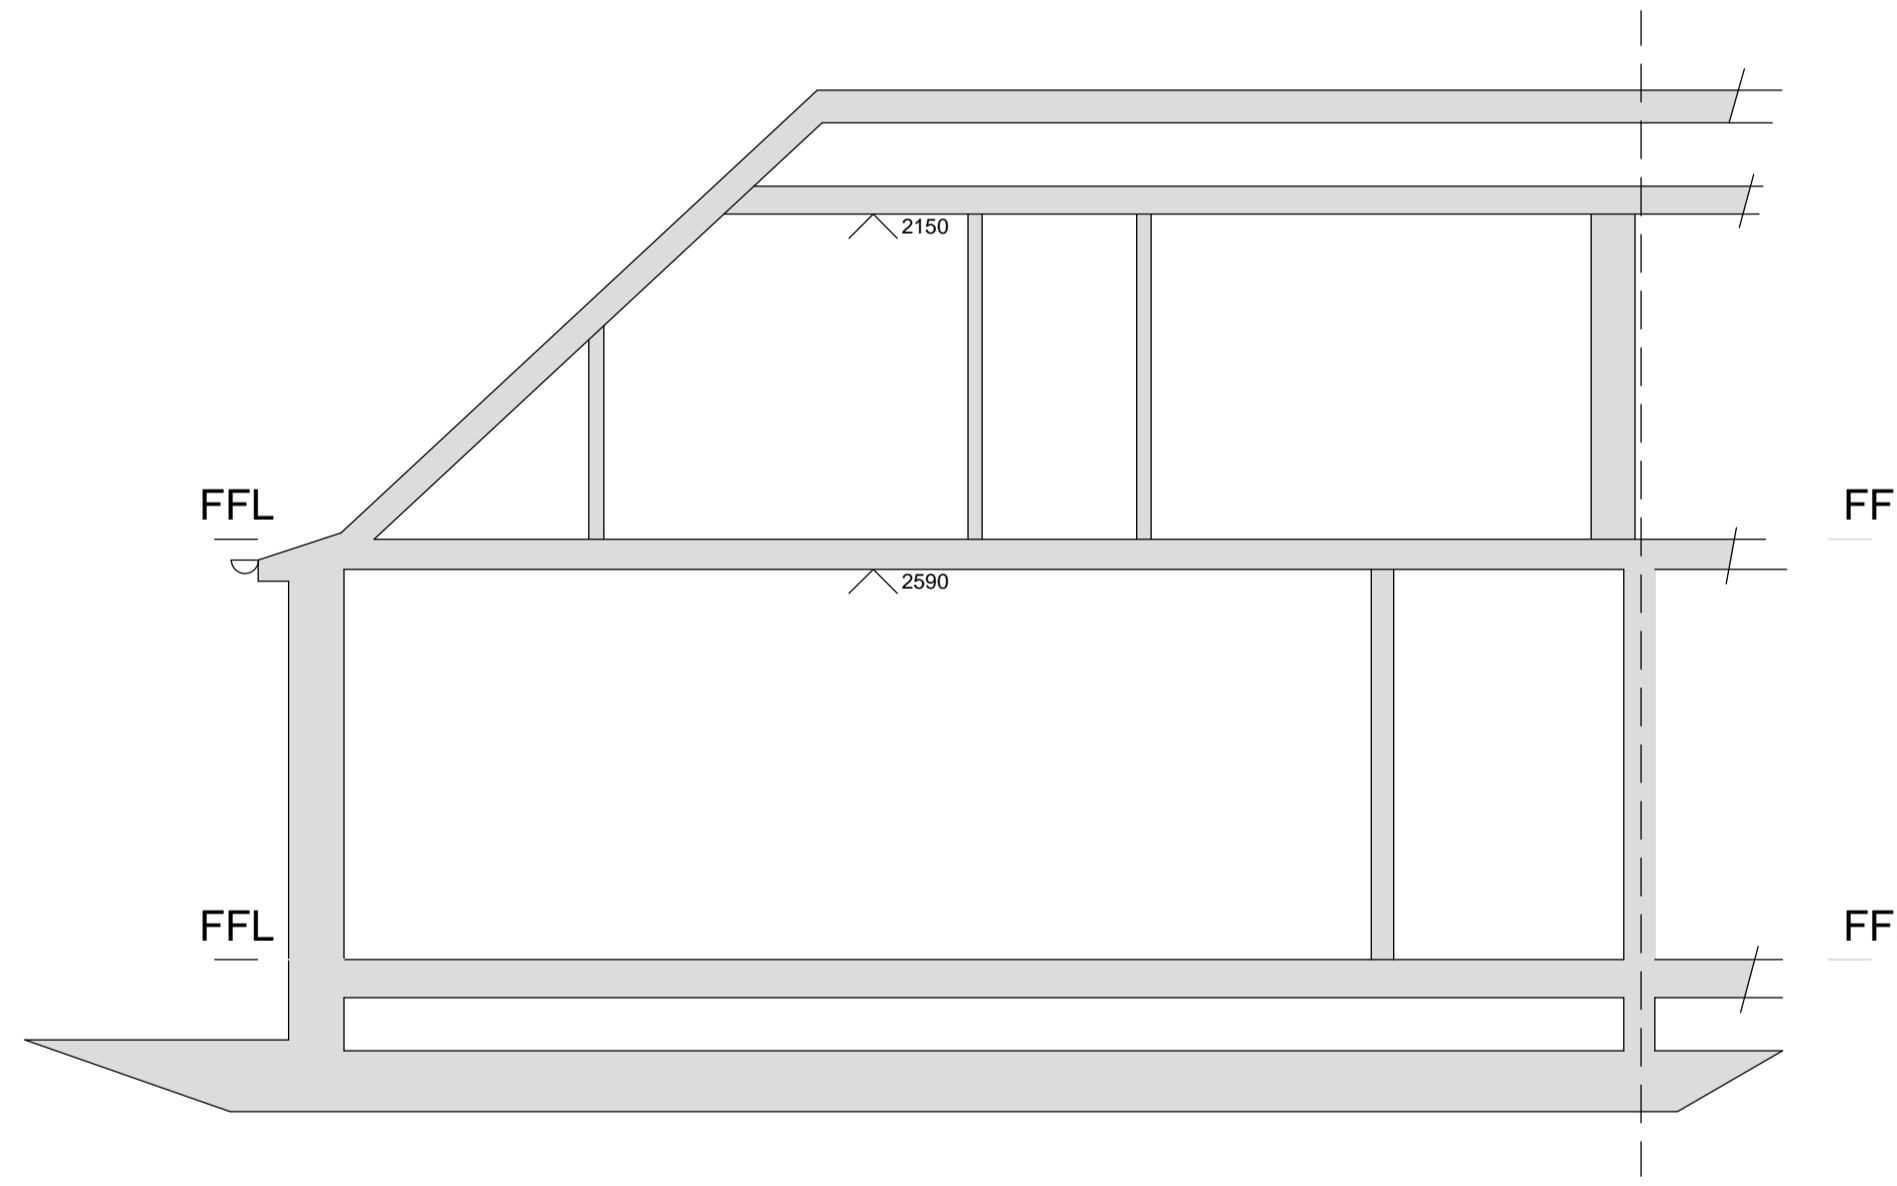

SECTION A-A 1:50

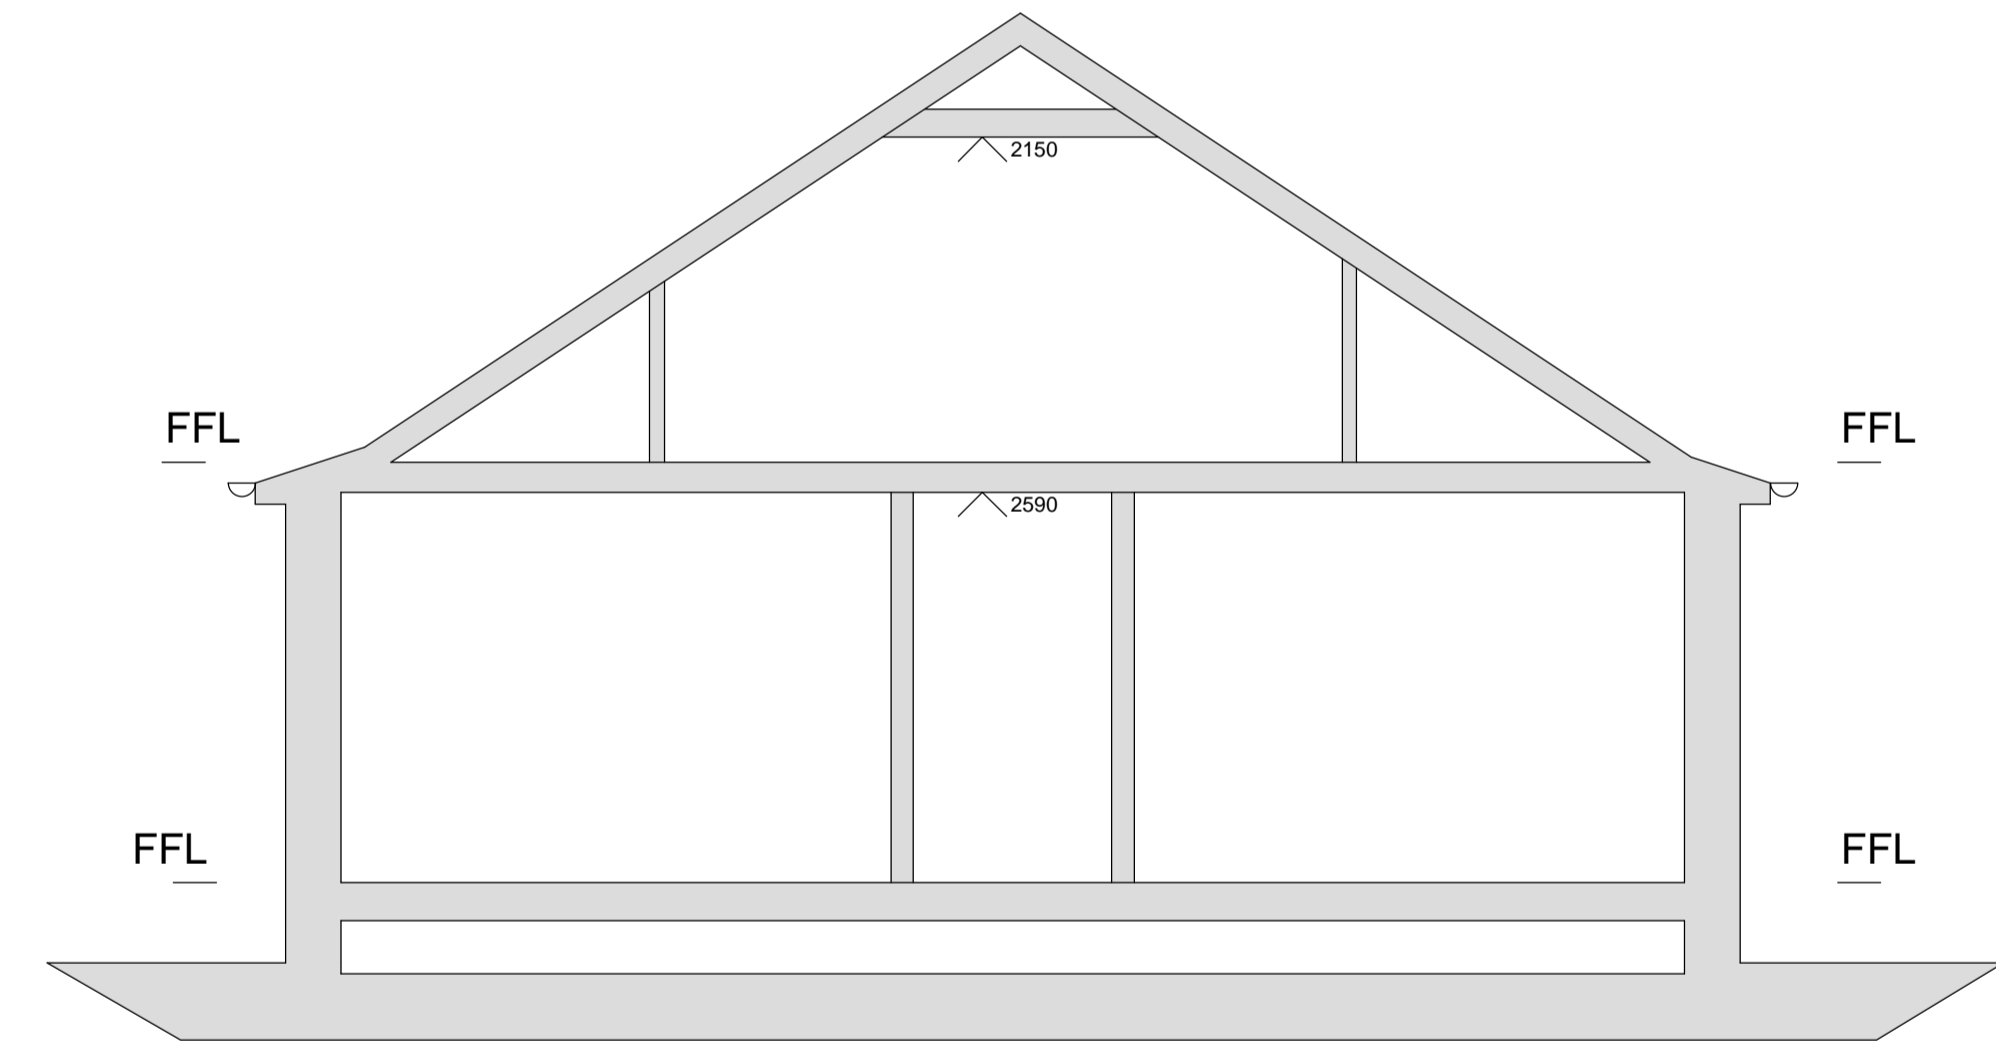

SECTION B-B 1:50

