


- Dome window visibility
- Decking
- New native hedgerow planting
- Existing hedgerow
- 1m high closed board screening
- Solar panels
- Existing trees
- Indicative drainage run. Exact positions of pipes to be confirmed during construction
- Woodcrete Bat Box
- Woodcrete Bird Box

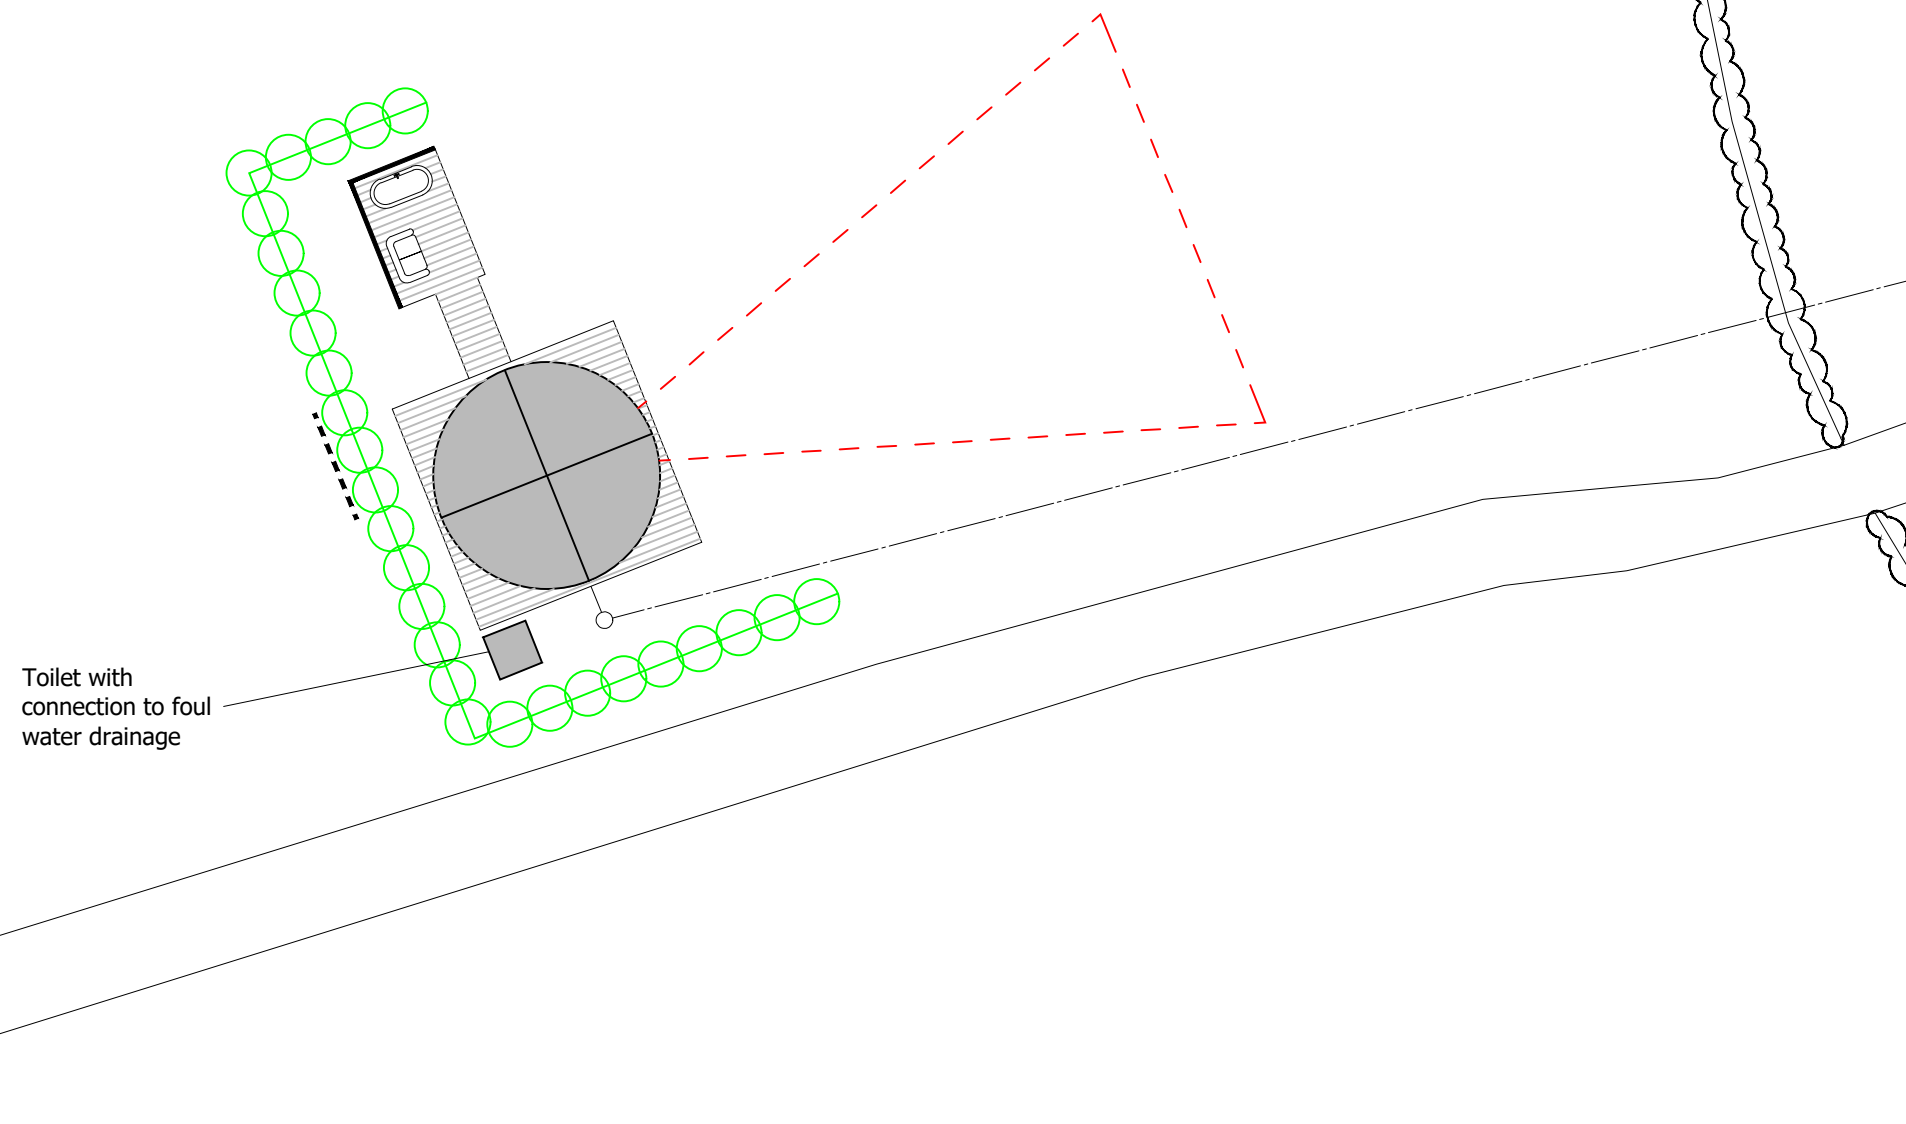

Toilet with connection to foul water drainage

All dimensions on site to be checked prior to commencement of works or ordering of materials and components. Any discrepancies should be reported immediately.
 Any survey information incorporated within this drawing cannot be guaranteed as accurate unless confirmed by a fixed dimension.
 All materials and workmanship to comply with relevant British Standards and Codes of Practice with all work to confirm to Building Regulations and NHBC Standards (where applicable)

COPYRIGHT
 This drawing and any design thereon is copyright and it must not be reproduced or disclosed to third parties without our prior permission.

Date	Ref	Reason

Project
Geodomes
 Land at; Laburnum House
 Brynmawr
 Llanymynech
 Powys
 SY22 6PQ

Subject	Client
Meadow dome	Mr & Mrs Pownall

Date	Drawn	Scale
Feb. 24	OE	1:200@A3

Project Number	Drawing Number	Amendment
02/24/Pownall	SK02	B



10 Broad Street, Newtown,
 Powys.SY16 2LZ
 Tel: 01686 626160