
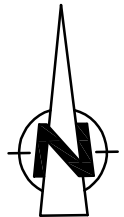


Ordnance Survey, (c) Crown Copyright 2024. All rights reserved. Licence number 100022432

1:1250

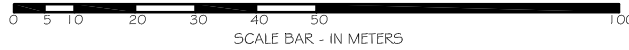

Proposed Extension & Internal Alterations at 24, Woolbrook Park, Sidmouth, EX10 9DU

ara
architecture

39 Rolle Street, Exmouth, Devon, EX8 2SN
tel: (01395) 271619 fax: (01395) 270386

LOCATION PLAN

Drawing No. 8774 - LP

Scale 1:1250 @ A4