


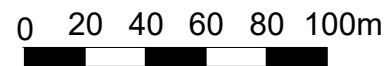


**Location Plan**

Scale 1:2500



**Block Plan**

Scale 1:1250

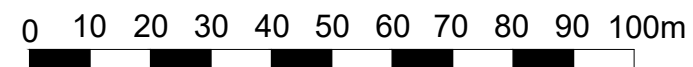

Key:

- - - - - Boundary Line
- Building Line



**Arun Associates**  
Chartered Surveyors & Property Consultants  
80 High Street, Edgware, Middlesex, HA8 7EJ  
Tel: 020 8381 3910 Fax: 020 8381 3911  
E-Mail: info@arun-associates.com  
Website: www.arunassociates.co.uk

Revision	Description	Date	Revision	Description	Date
-	-	-	-	-	-
-	-	-	-	-	-
-	-	-	-	-	-
-	-	-	-	-	-
-	-	-	-	-	-
-	-	-	-	-	-

**Client:**  
Firstport Property Services Limited  
Marlborough House

**Location:**  
Block 1-6, Stratfield House, 260 Baring Road,  
London SE12 0UP

**Notes**  
Please report any discrepancies on the drawing to EA immediately. Do not measure off the drawing. All dimensions to be checked on site.

Drawn by: EA

<b>Drawing Status</b> For Planning Application			
<b>Project Title</b> Project Title Block 1-6, Stratfield House			
<b>Drawing Title</b> LOCATION PLAN, BLOCK PLAN			
<b>Drawing No.</b> EA020_001	<b>Rev.</b> 02	<b>Scale</b> 1:2500@A3	<b>Date</b> 25/03/2024