



1:1250@A3

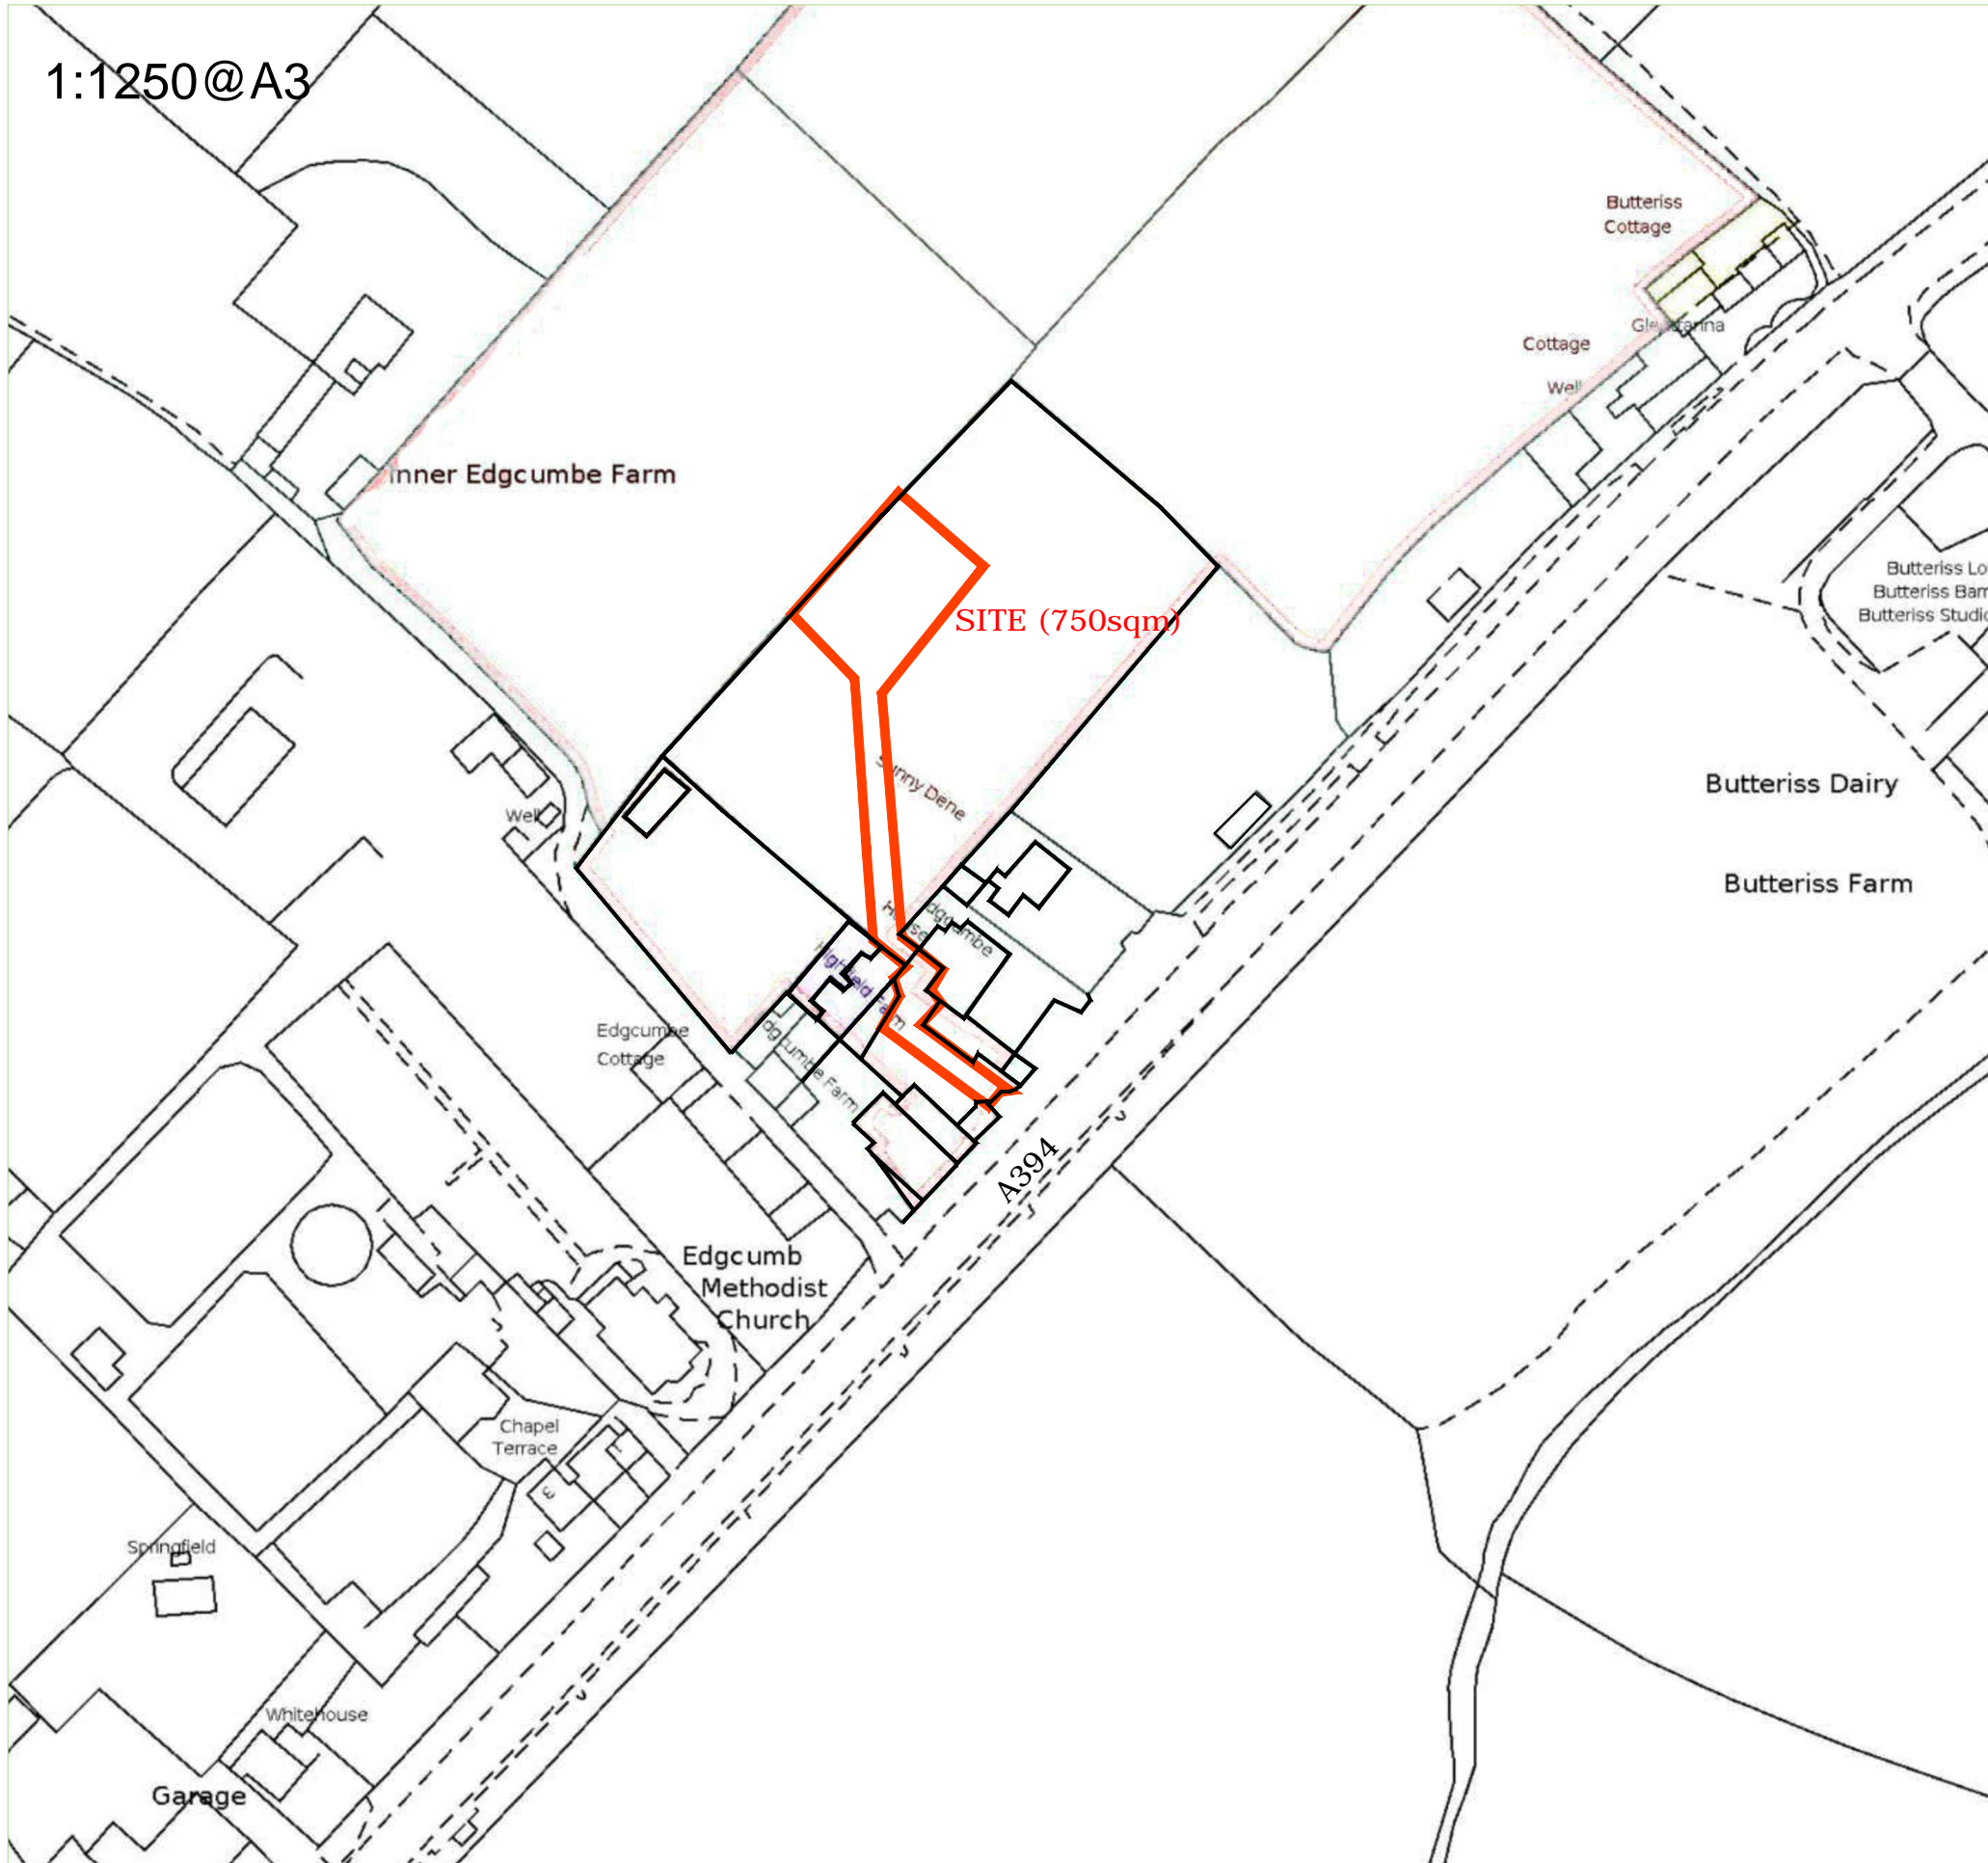

Location Plan
Highfield Farm
A394,
Edgcome,
Wendron,
Rame,
Cornwall
TR10 9EQ

Grid Ref; SW 72114 33273

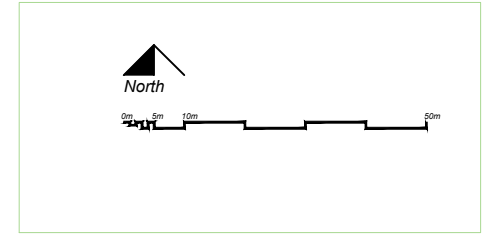

Notes: **THIS DRAWING IS FOR PLANNING ONLY**
Any errors to be notified to VEC Ltd.
Contractor is responsible for identifying all services on site.
All quantities to be confirmed on site.

CLIENT : David Norman
PROJECT : Highfield Farm
TITLE : Location Plan
SCALE : 1:1250@A3
DRAWN : NB
CHECKED : DW
REF : VEC491.01
DATE : 14/02/2024 v1
REVISION :

