




Section D-D. Scale; 1:50.

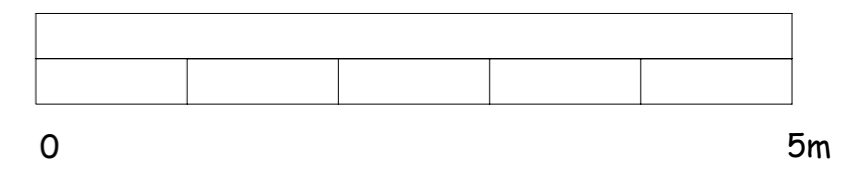

Scale; 1:50.

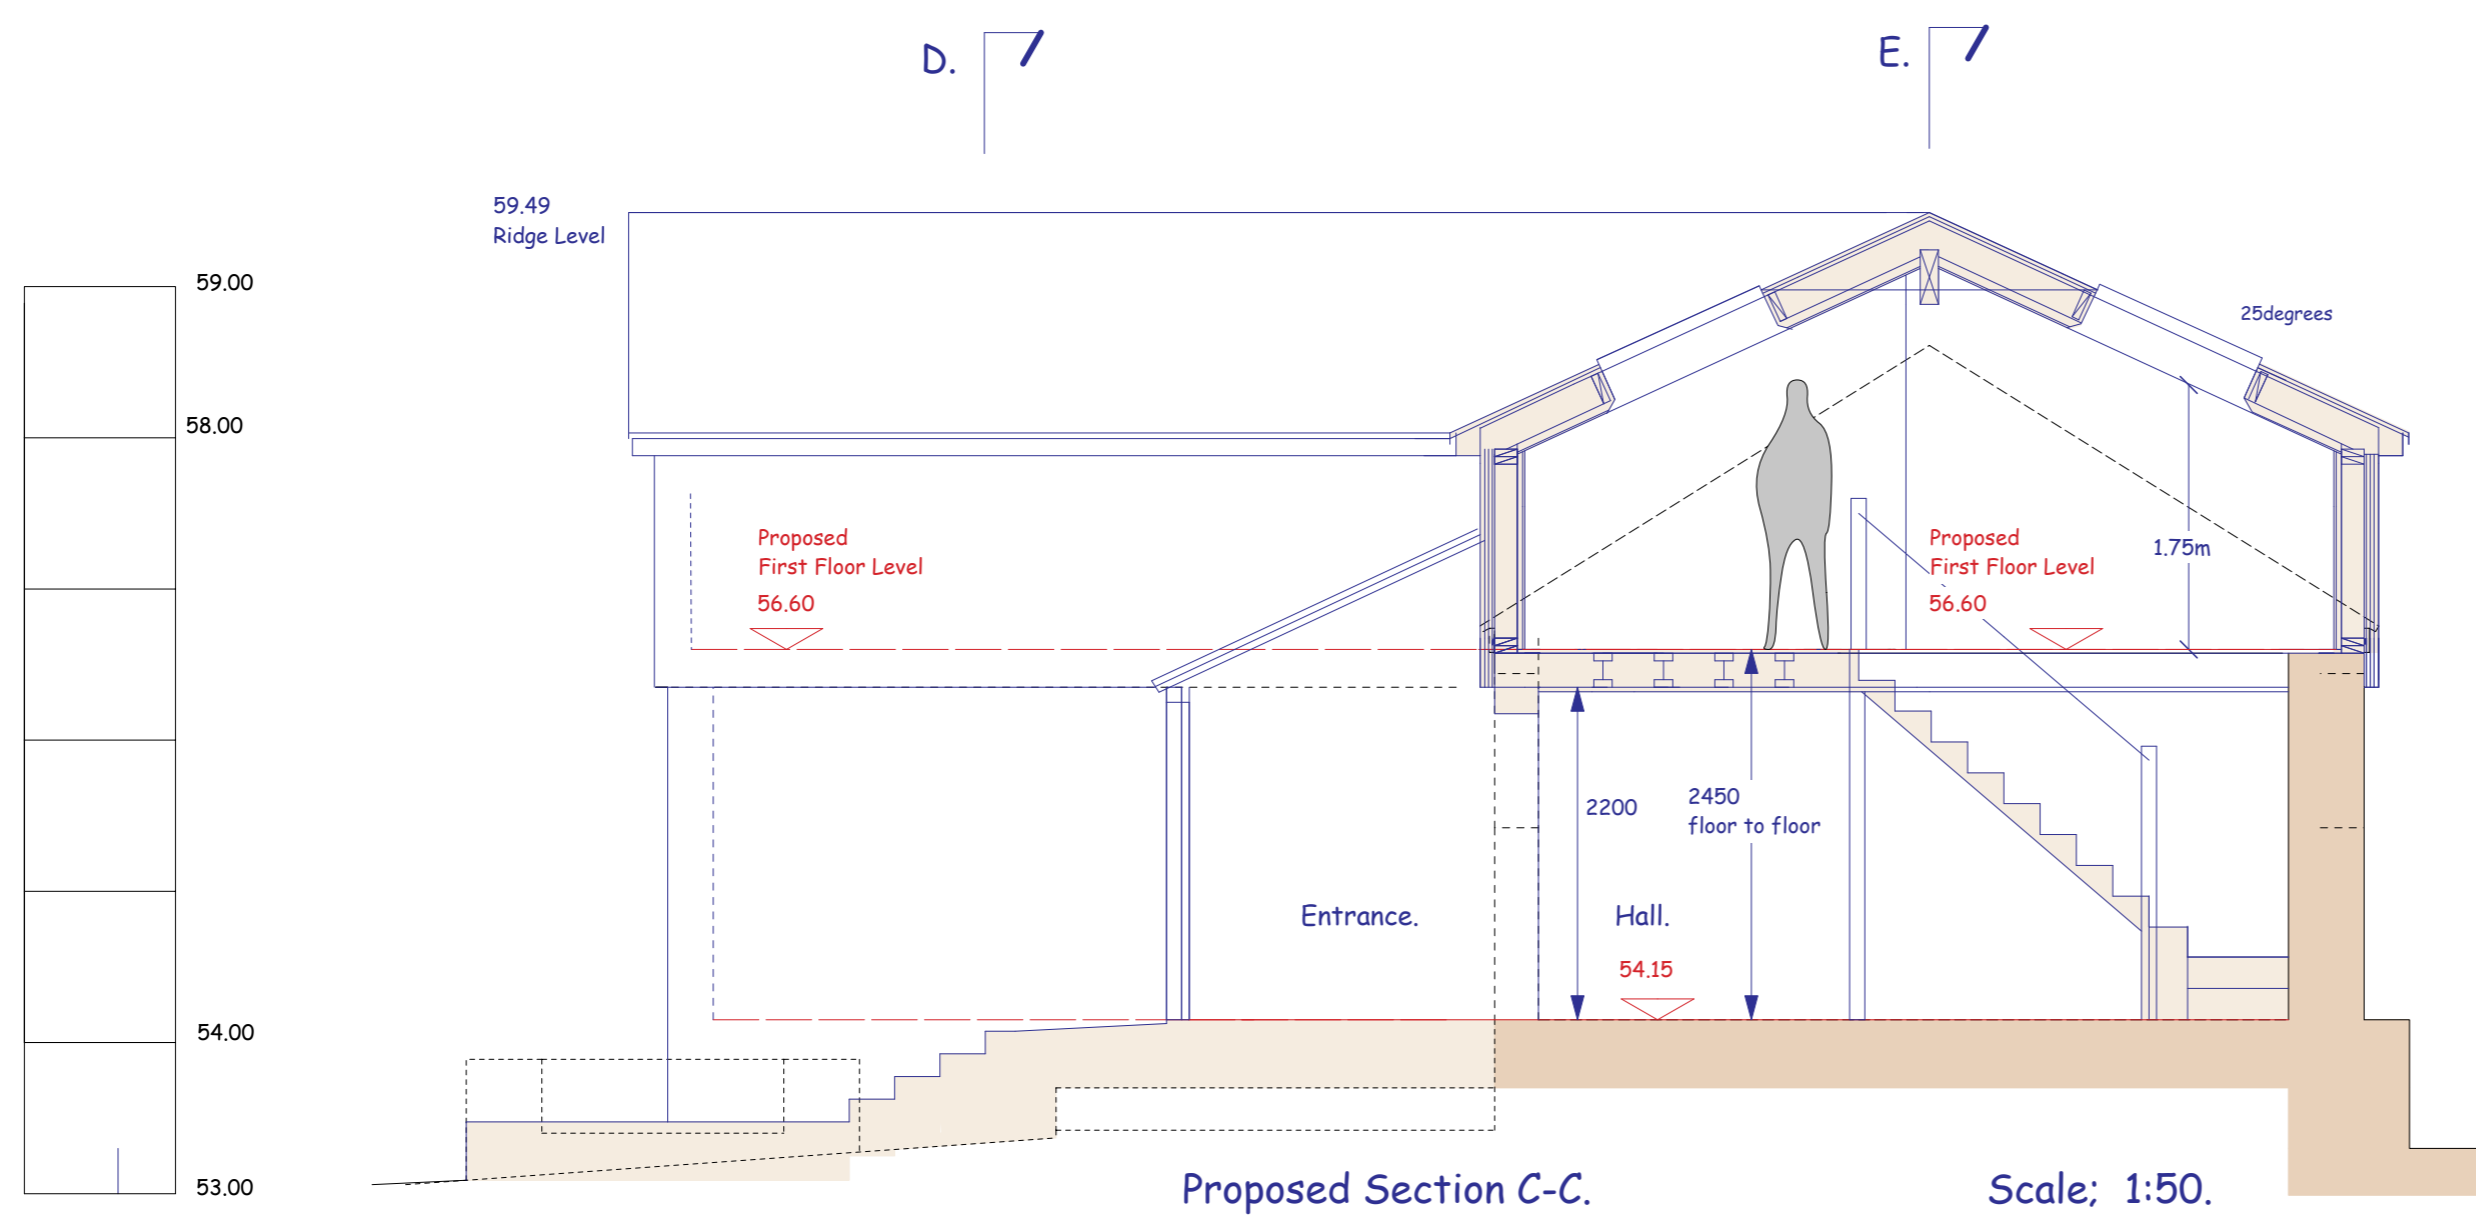

Proposed Section C-C. Scale; 1:50.

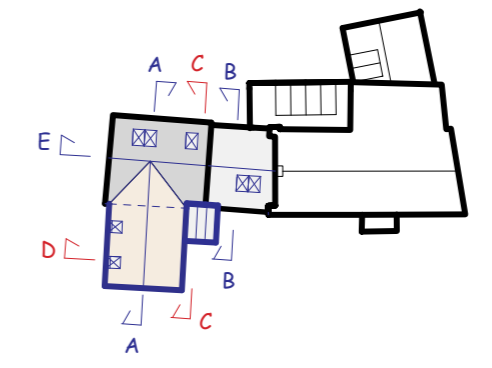

REV. 'A'. Planning Application Issue. December 2023

Moresk Cottage. Moresk Road. Truro. TR1 1EG.  
Subdivision and Extension of Existing Dwelling  
to Provide an Additional Dwelling.

Quay Architectural Services.  
Penzance.  
Tel. PZ. ( 01736 ) 330225.

Proposed Sections C - C. and D - D.

Scale; 1 : 50. A2. Drawing.

Planning. Date ;  
December 2023.

Job No. 1419. Dwg. No.  
Sheet 7. of