

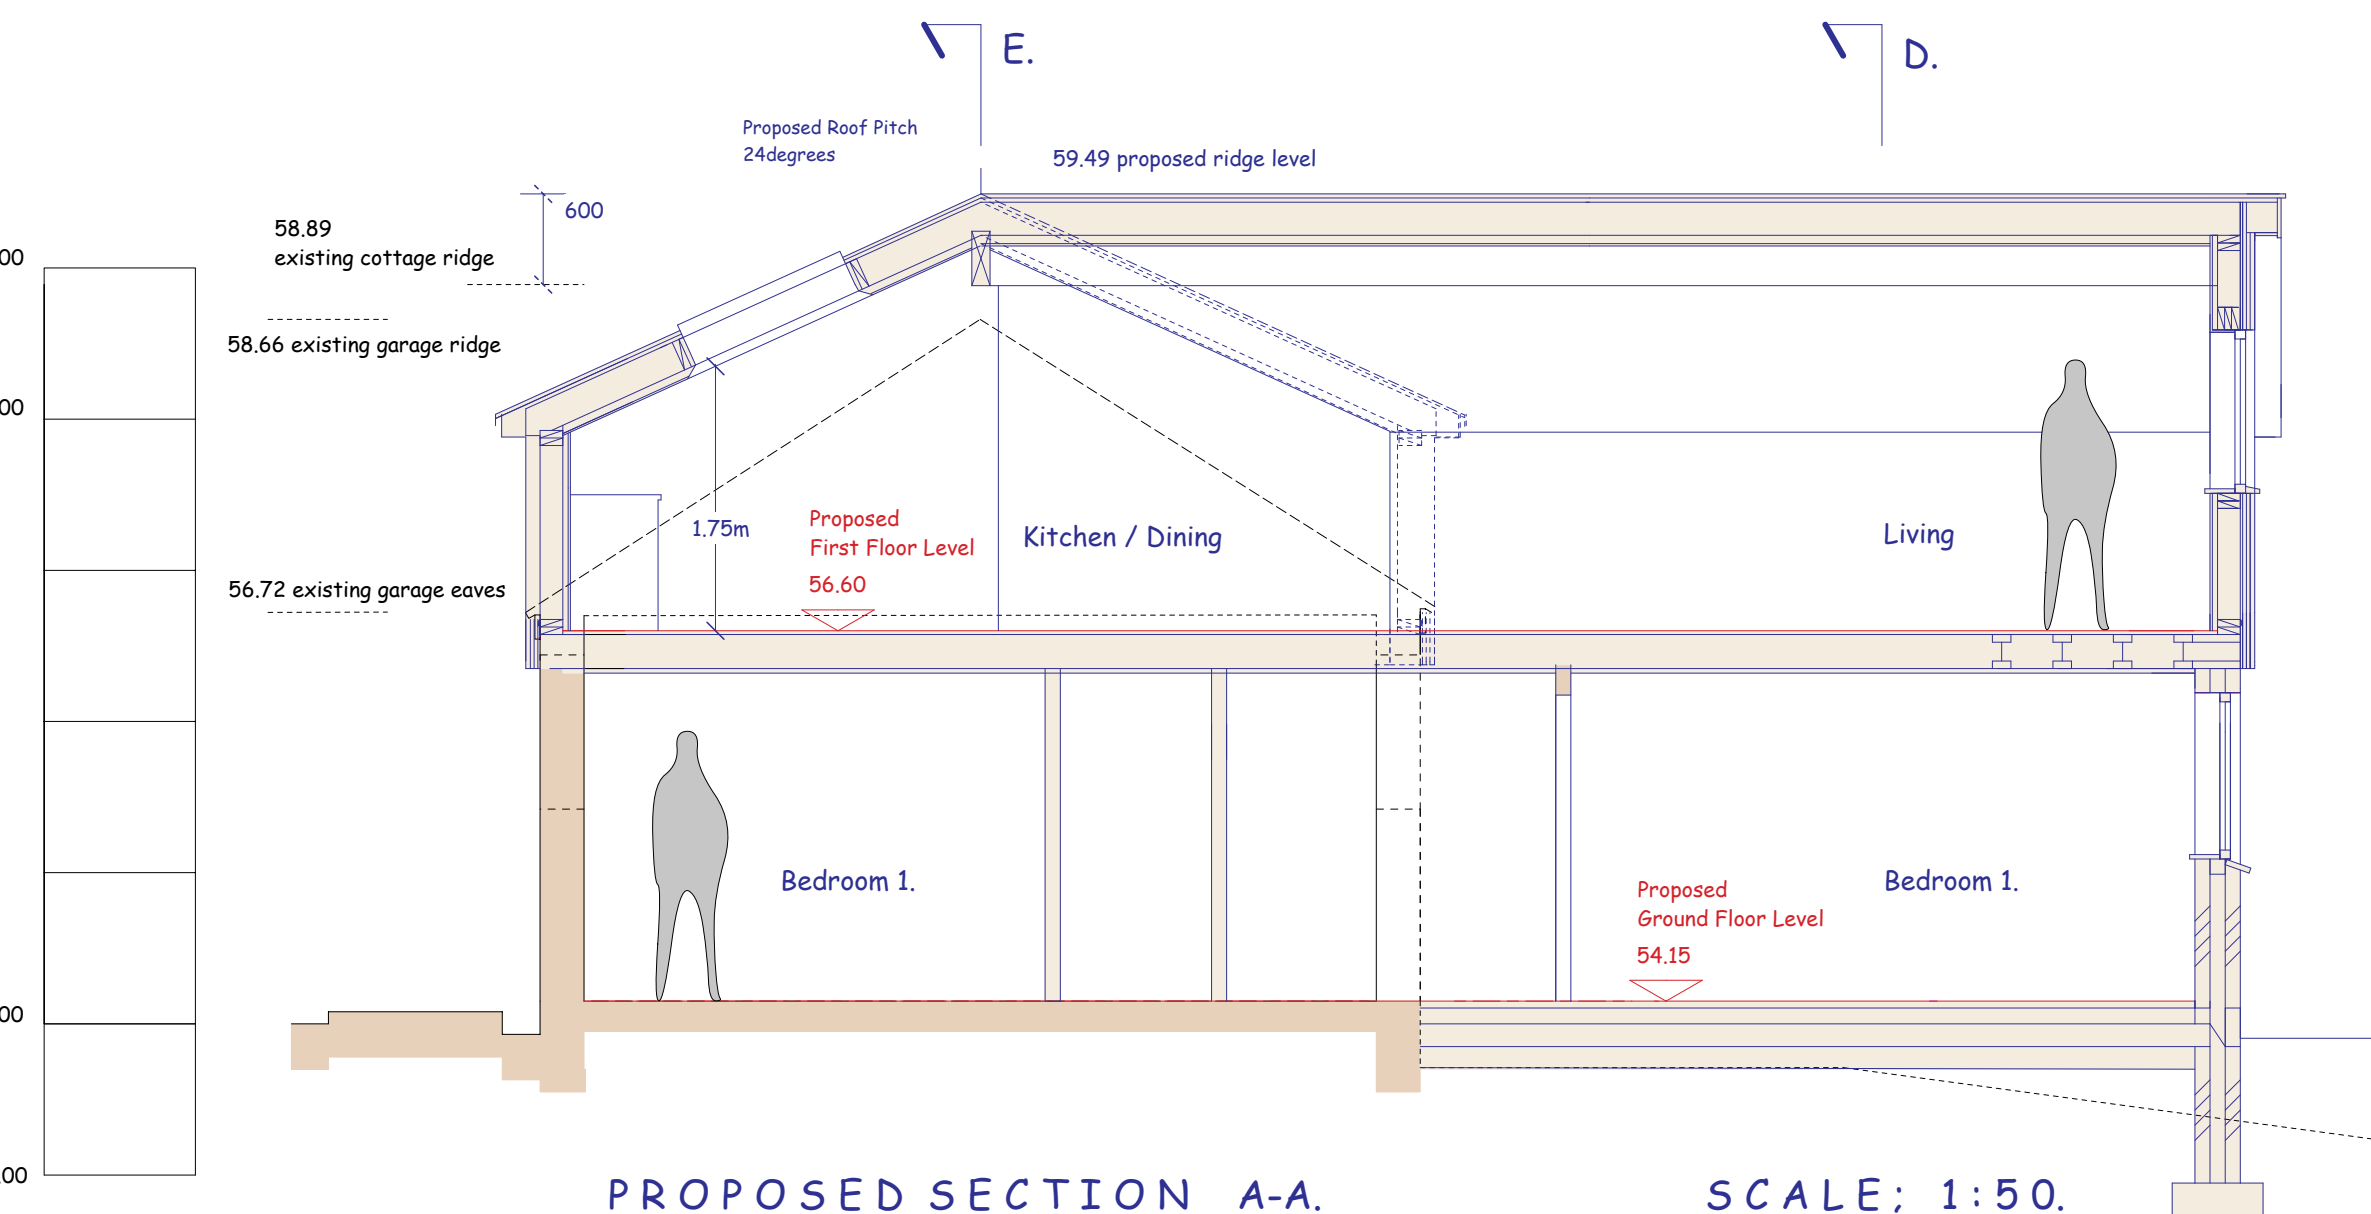


PROPOSED SECTION E-E. SCALE ; 1:50.

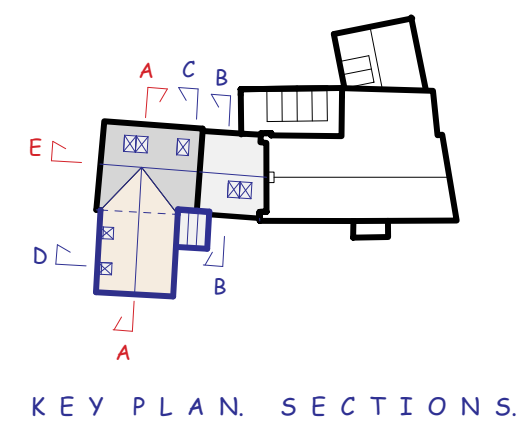

PROPOSED SECTION A-A. SCALE ; 1:50.

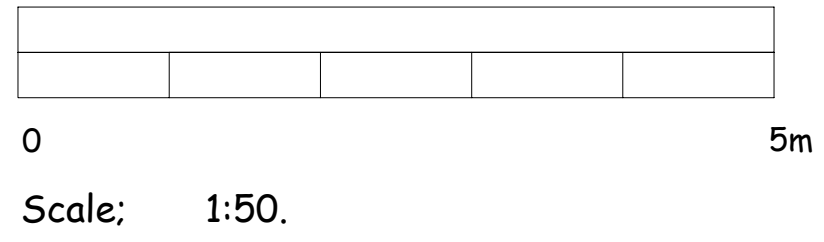

REV. 'A'. Planning Application Issue.

Moresk Cottage. Moresk Road. Truro. TR1 1EG.
Subdivision and Extension of Existing Dwelling to Provide an Additional Dwelling.

Quay Architectural Services.
Penzance.
Tel. PZ. (01736) 330225.

Proposed Sections A - A. and E - E .

Scale; 1 : 50.	A2. Drawing.
Planning.	Date ; December 2023.
Job No. 1419.	Dwg. No. Sheet 8. of