


GENERAL NOTES


THIS DRAWING HAS BEEN PREPARED FOR PLANNING PURPOSES ONLY.

THIS DRAWING IS TO BE READ IN CONJUNCTION WITH THE FOLLOWING:


- BUDE 13030369- PLG-00-23 SITE LOCATION PLAN
- BUDE 13030369- PLG-01-23 EXISTING SITE LAYOUT
- BUDE 13030369- PLG-02-23 PROPOSED SITE LAYOUT
- BUDE 13030369- PLG-03-23 EV EQUIPMENT
- BUDE 13030369- PLG-04-23 TRACKING PLAN
- BUDE 13030369- PLG-05-23 BLOCKING PLAN
- BUDE 13030369- PLG-06-23 EXISTING SITE ELEVATIONS
- BUDE 13030369- PLG-07-23 PROPOSED SITE ELEVATIONS
- BUDE 13030369- PLG-08-23 JETWASH ELEVATIONS

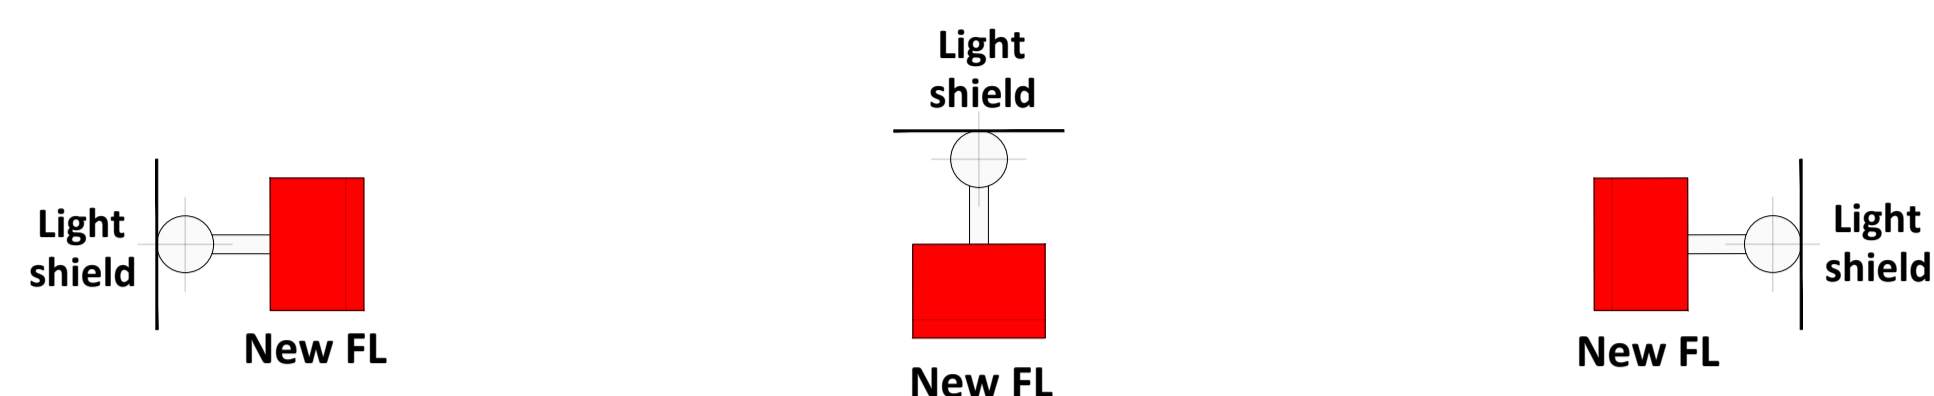


FLOOD LIGHT PLAN  
Scale 1:20

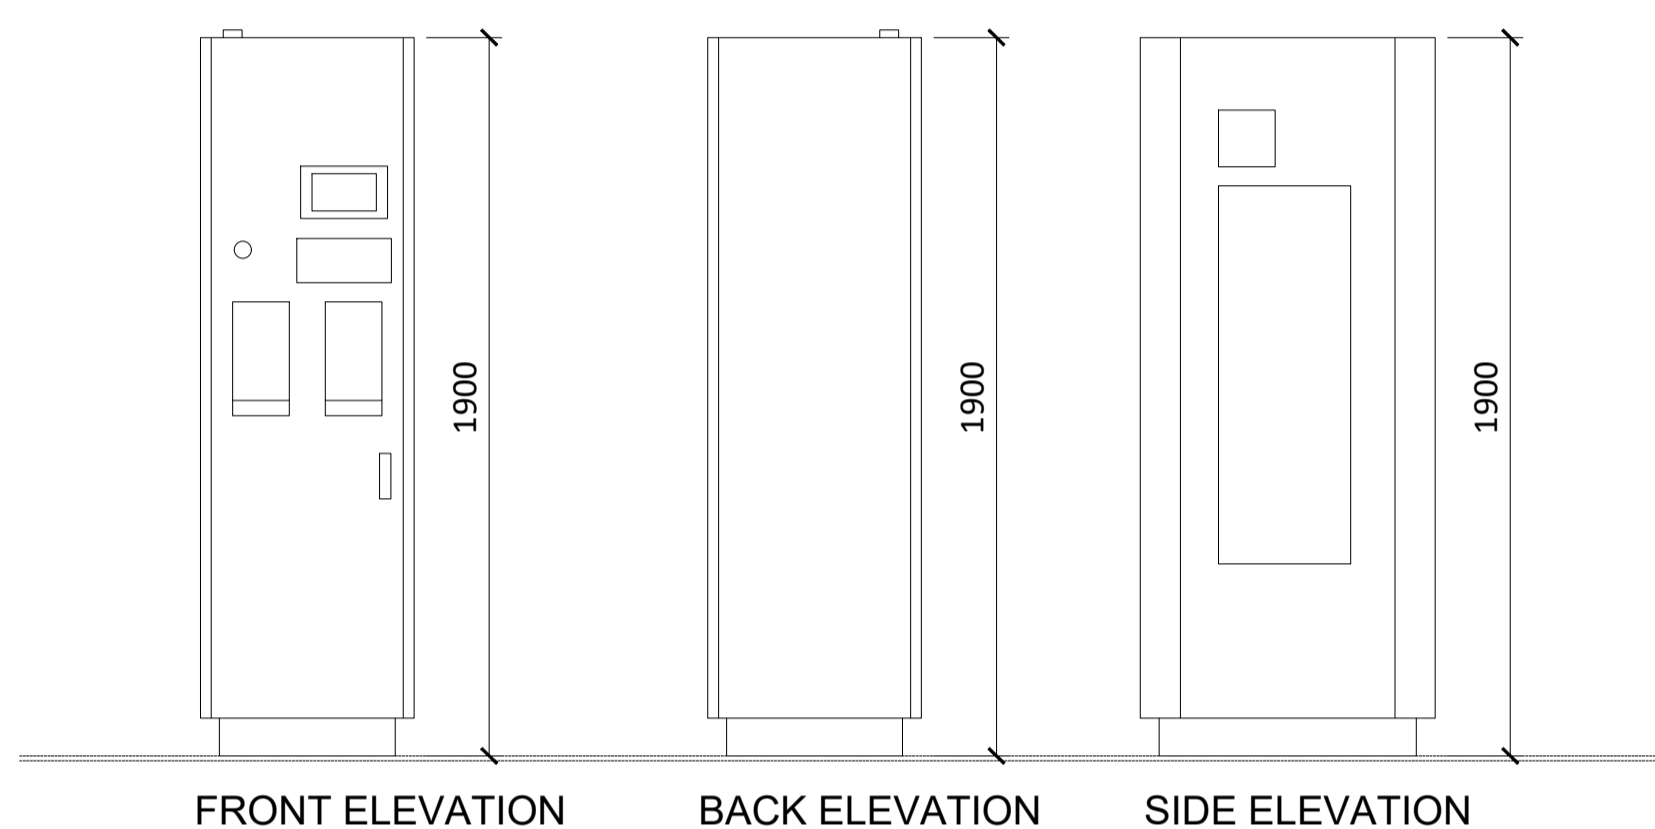

CHARGING UNIT  
Scale 1:20

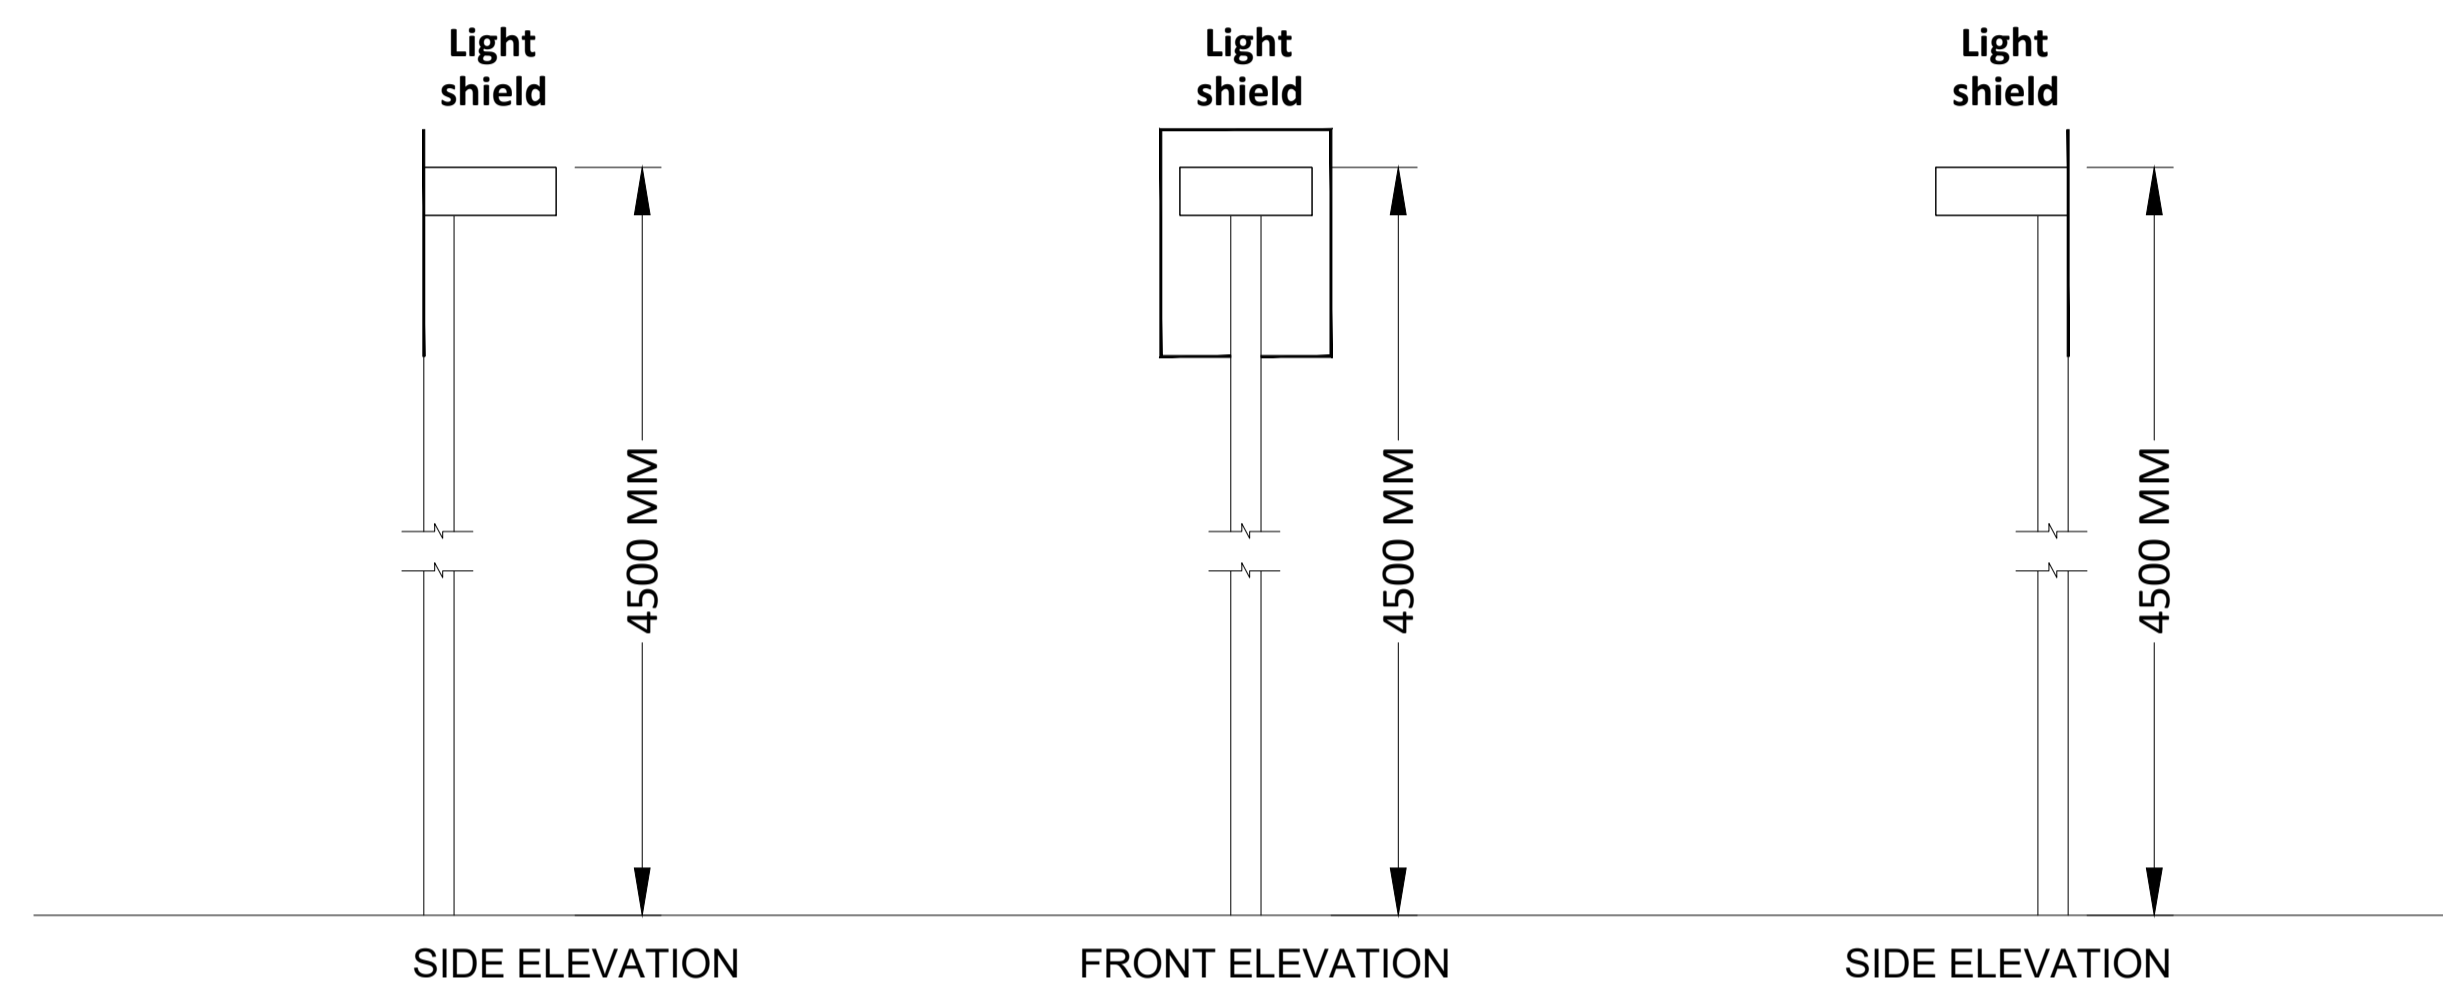

FLOOD LIGHT ELEVATIONS  
Scale 1:20

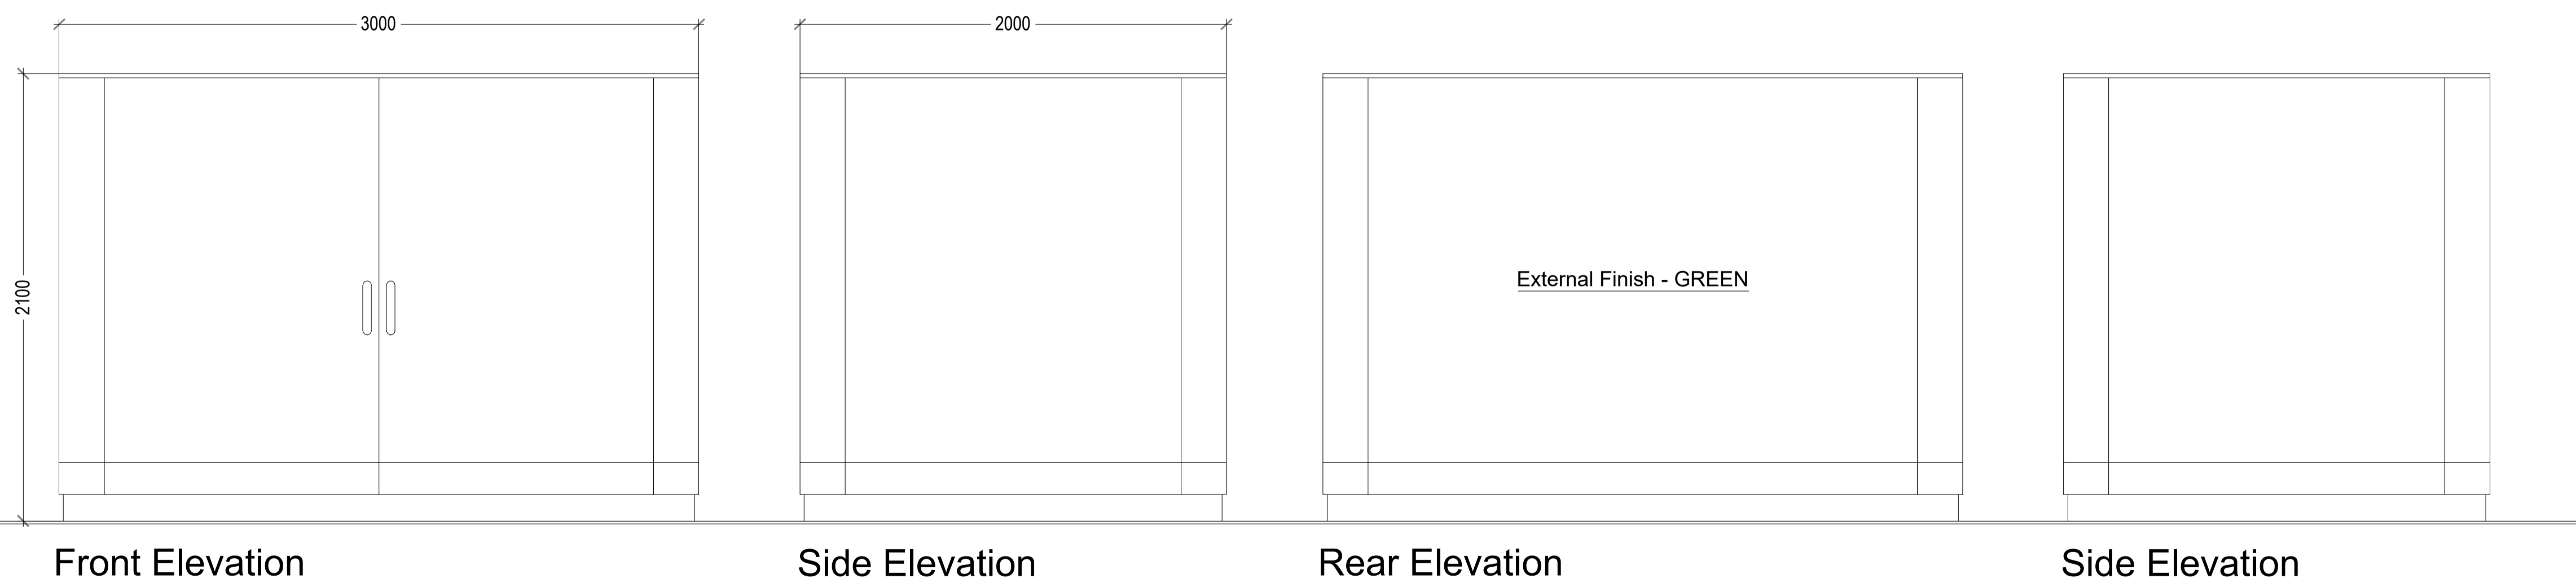

TYPICAL MAINS GRP CABINET ELEVATIONS  
Scale 1:20

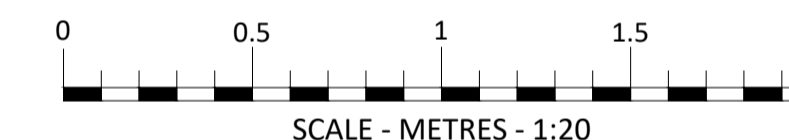


ABB TERRA 184 CHARGERS

PROJECT MANAGERS :



DESIGNERS :




MBH Design Studio Ltd.  
Rosemount House, Rosemount Avenue, West Byfleet, Surrey, KT14 6LB  
www.mbhtd.com t: 01932 352 727 f: 01932 351 545

PHASE: PLANNING

REV	DATE	BY

PROJECT: SHELL BUDE SERVICE STATION,  
BENCOOLEN ROAD,  
BUDE, EX23 8PL

TITLE: EV EQUIPMENT & LIGHT SHIELD DETAIL

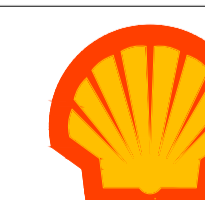

SHELL UK OIL PRODUCTS LTD.  
SHELL CENTRE, YORK ROAD,  
LONDON, SE1 7NA  
UNITED KINGDOM

DRAWN BY: JF/WJS	SCALE: 1:20@A1
DATE: 08.12.2023	PLOT DATE: 15.12.2023
CAD FILE: M:\ARTELIA\EX-COTEBA\14284\BUDE 13030369-PLG-23	

DWG No: 13030369	PLG-03	23
------------------	--------	----