


GENERAL NOTES


THIS DRAWING HAS BEEN PREPARED FOR PLANNING PURPOSES ONLY.

THIS DRAWING IS TO BE READ IN CONJUNCTION WITH THE FOLLOWING:


- BUDE 13030369- PLNG-00- 23 SITE LOCATION PLAN
- BUDE 13030369- PLNG-01- 23 EXISTING SITE LAYOUT
- BUDE 13030369- PLNG-02- 23 PROPOSED SITE LAYOUT
- BUDE 13030369- PLNG-03- 23 EV EQUIPMENT
- BUDE 13030369- PLNG-04- 23 TRACKING PLAN
- BUDE 13030369- PLNG-05- 23 BLOCK PLAN
- BUDE 13030369- PLNG-06- 23 EXISTING SITE ELEVATIONS
- BUDE 13030369- PLNG-07- 23 PROPOSED SITE ELEVATIONS

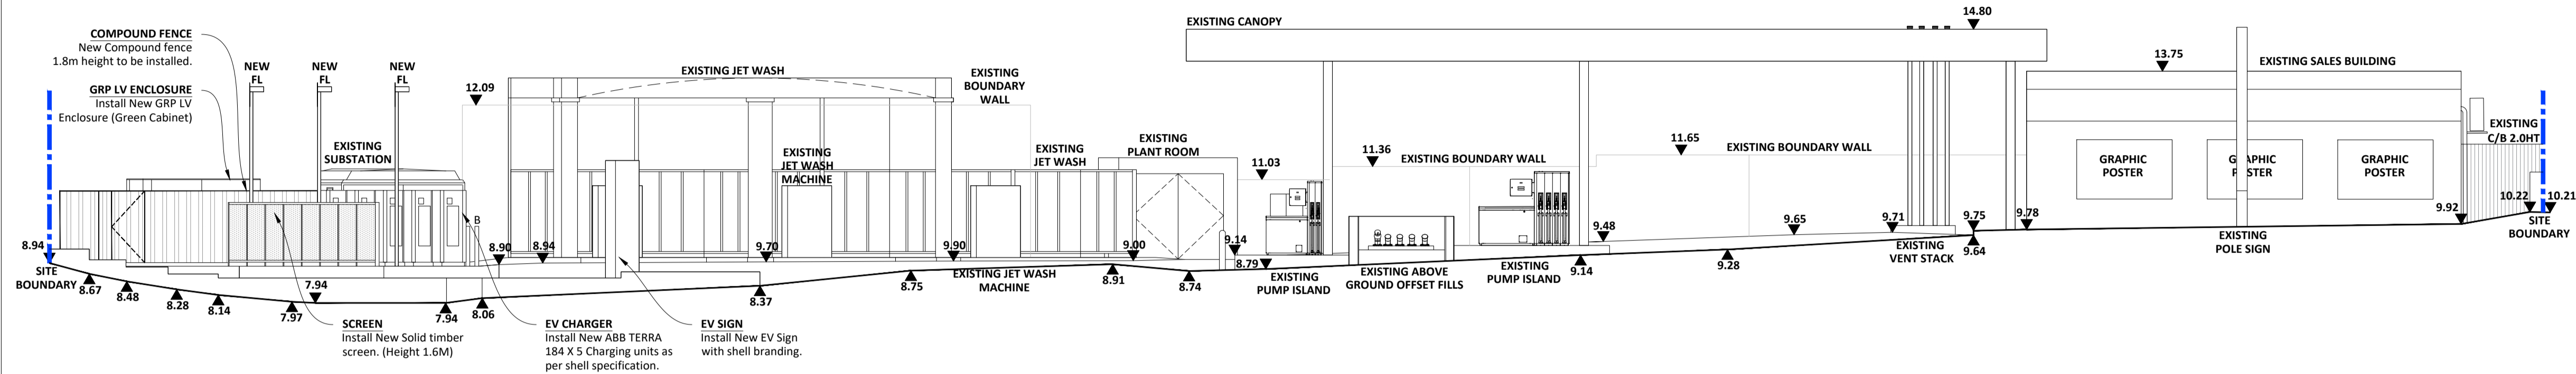


PROPOSED SITE ELEVATION A
SCALE 1:100

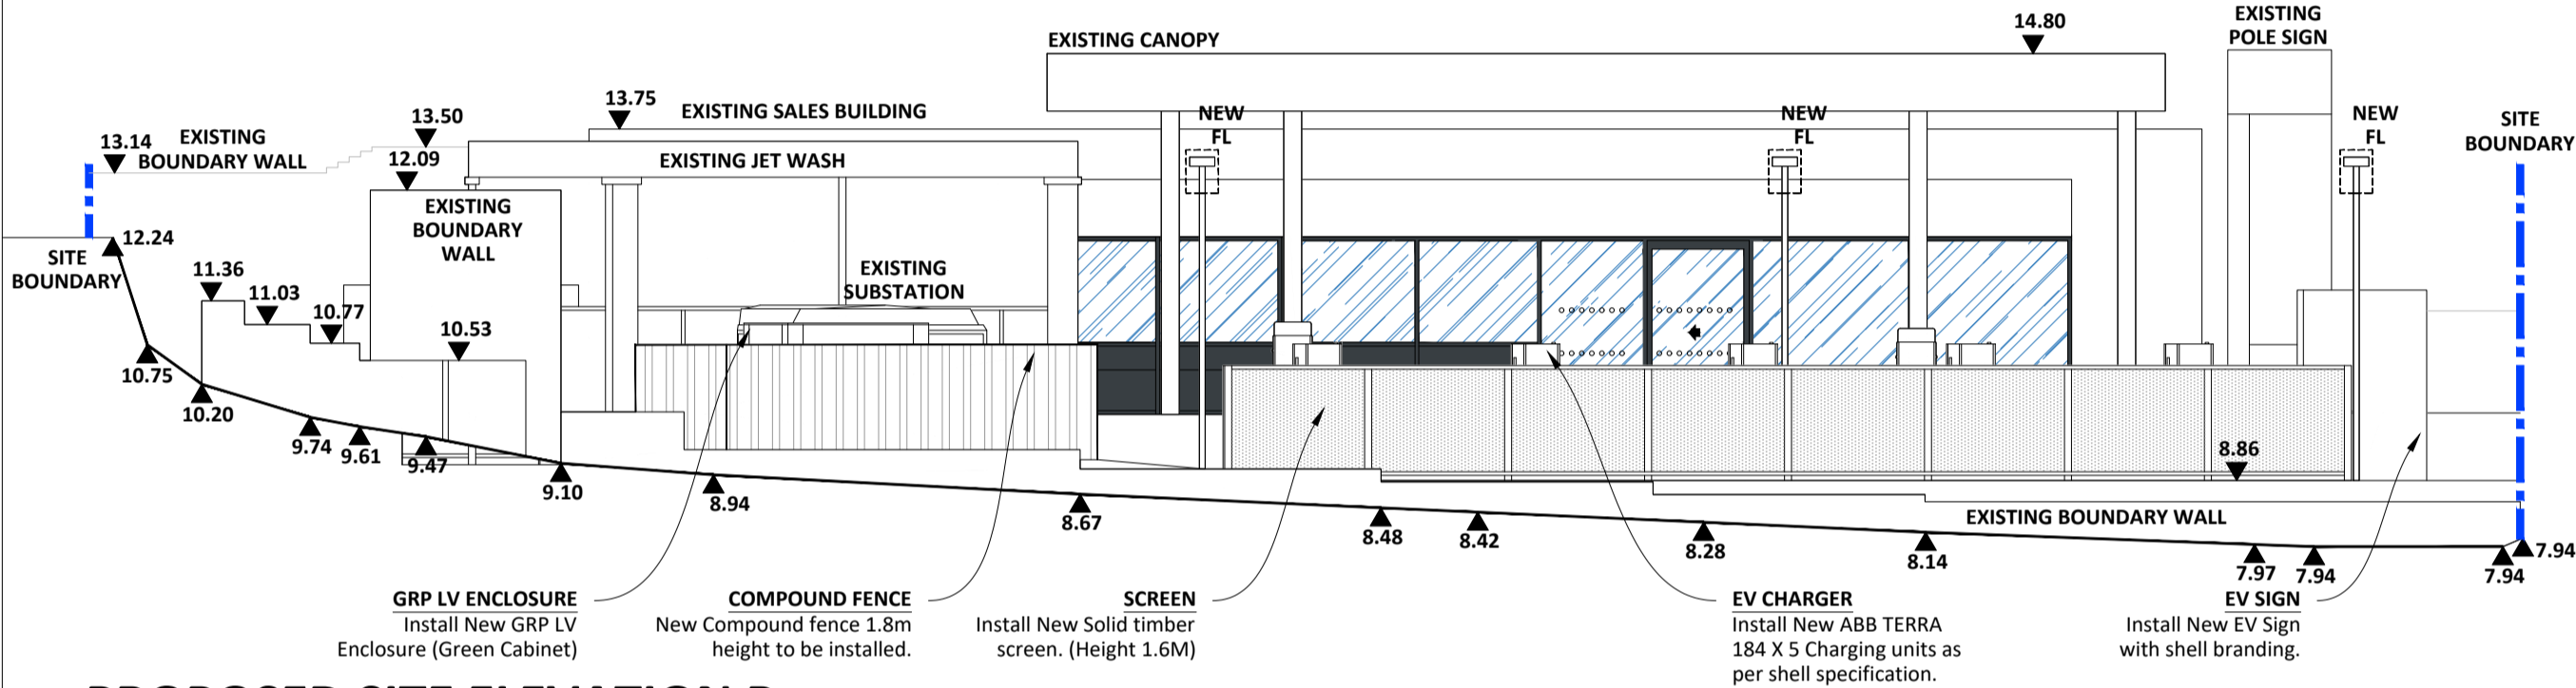


PROPOSED SITE ELEVATION B
SCALE 1:100

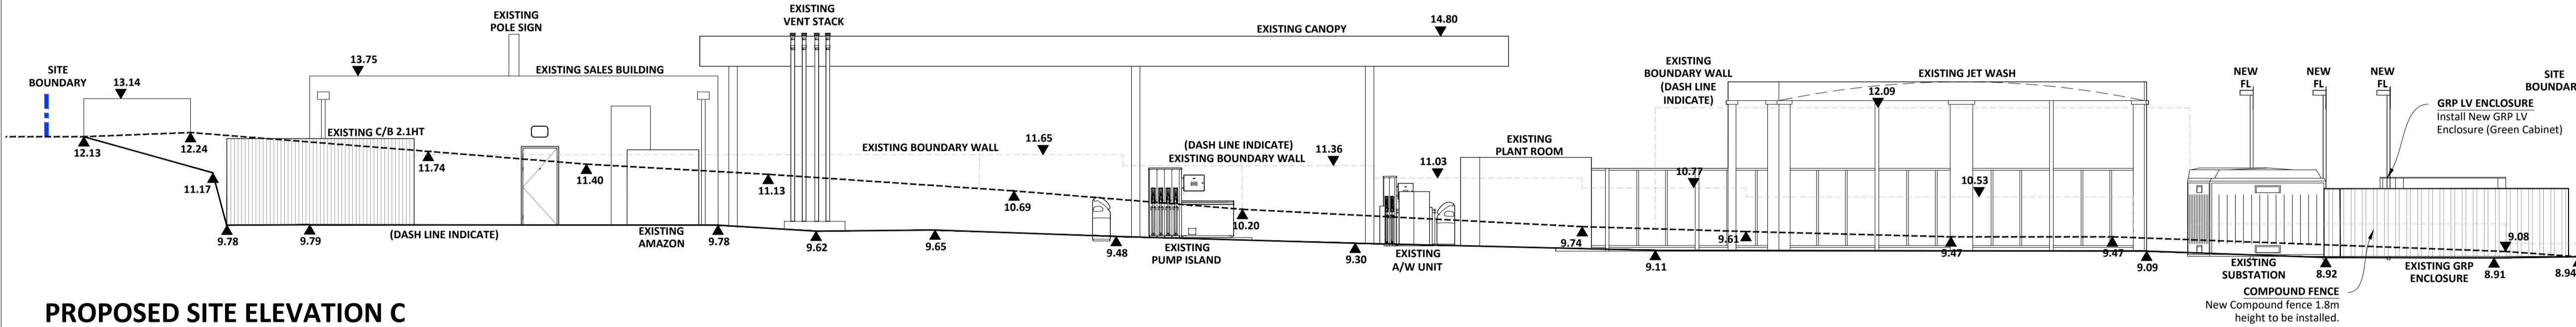

PROPOSED SITE ELEVATION C
SCALE 1:100

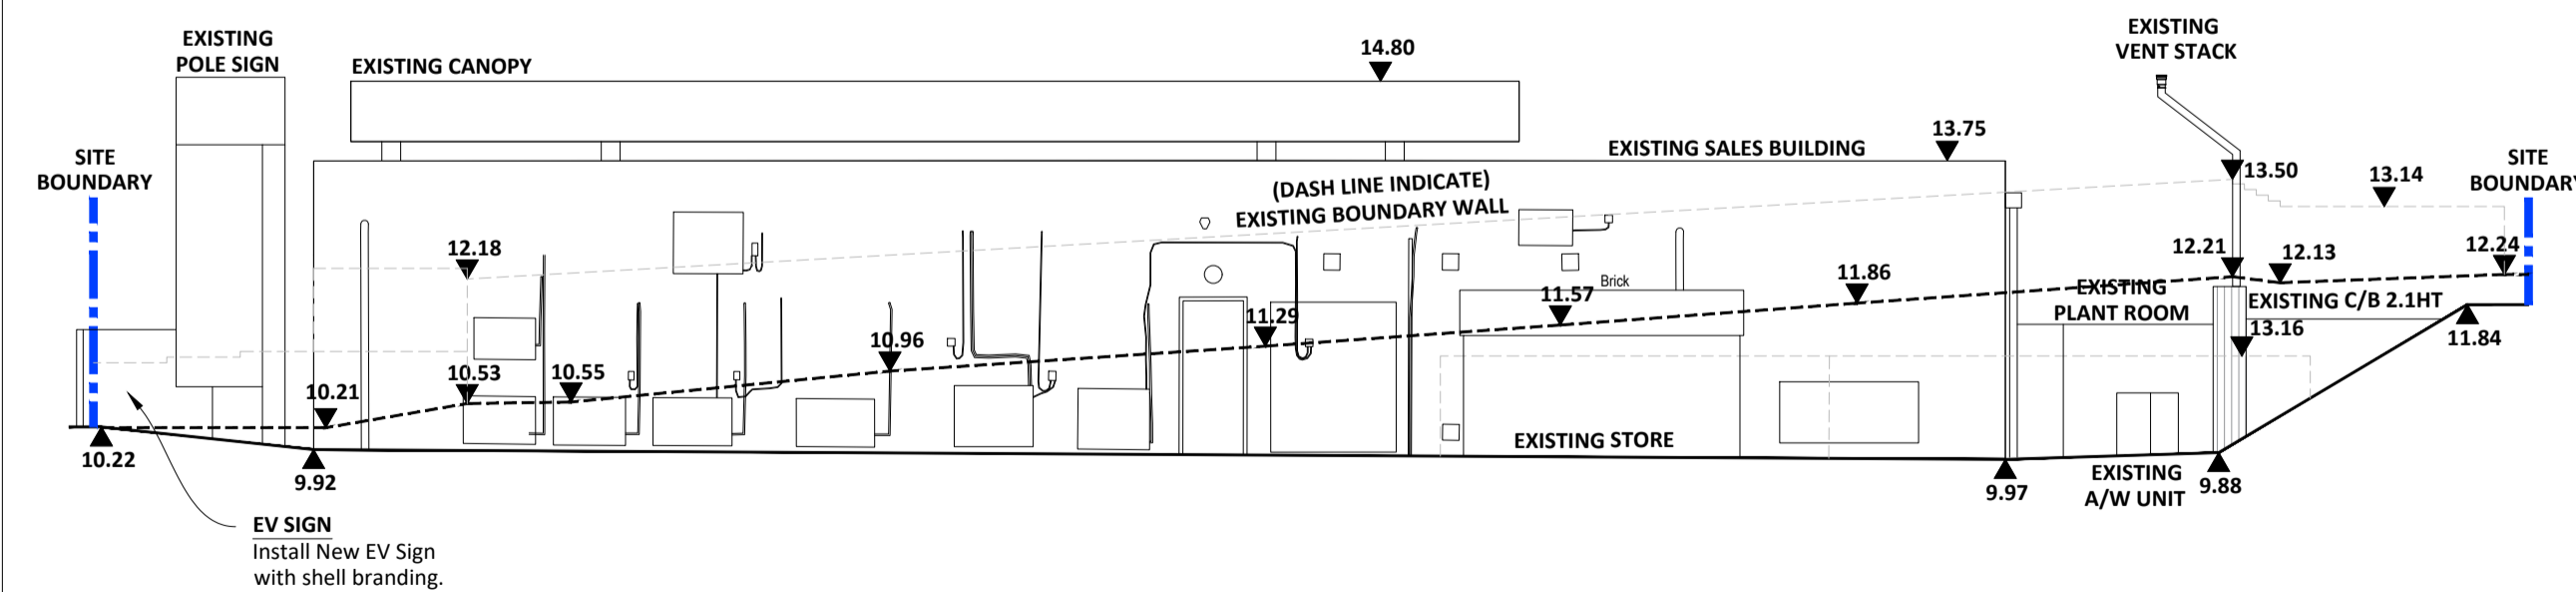

PROPOSED SITE ELEVATION D
SCALE 1:100

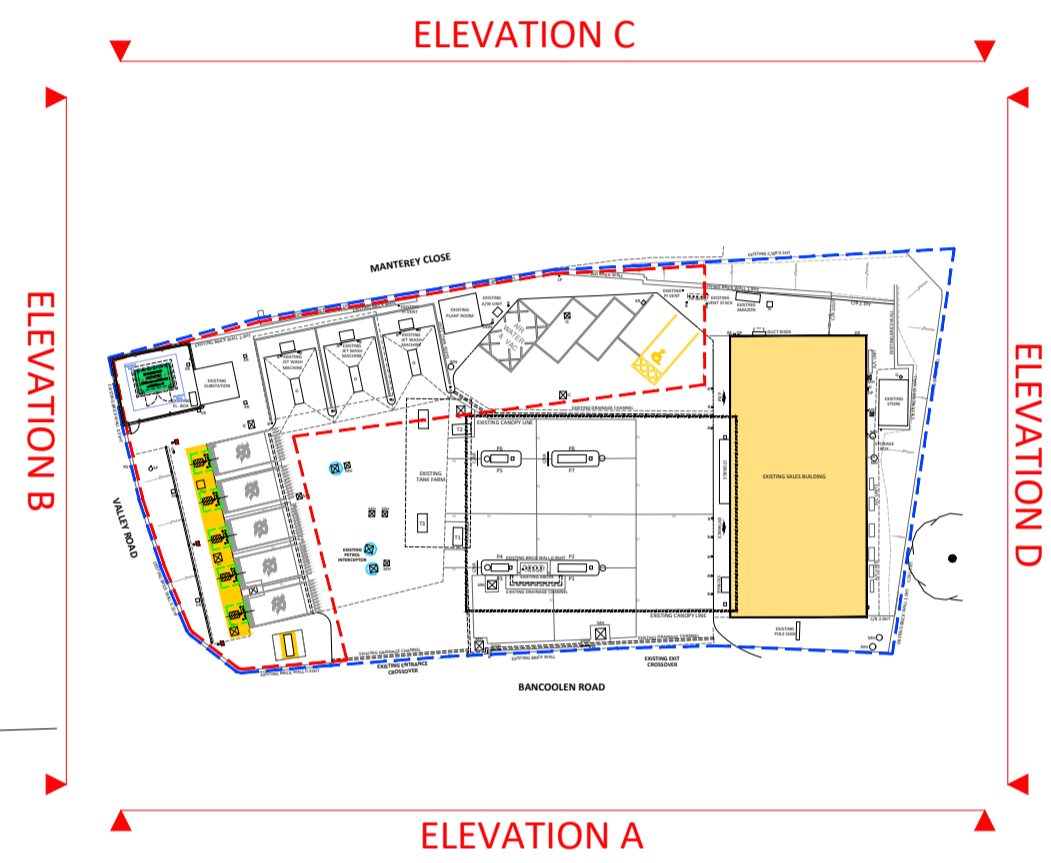

KEY PLAN
SCALE NTS

PROJECT MANAGERS :



DESIGNERS :



MBH Design Studio Ltd.
Rosemount House, Rosemount Avenue, West Byfleet, Surrey, KT14 6LB
www.mbhtd.com t: 01932 352 727 f: 01932 351 545

PHASE : **PLANNING**

PROJECT : SHELL BUDE SERVICE STATION,
BENCOOLEN ROAD,
BUDE, EX23 8PL


TITLE : PROPOSED SITE ELEVATIONS



SHELL UK OIL PRODUCTS LTD.
SHELL CENTRE, YORK ROAD,
LONDON, SE1 7NA
UNITED KINGDOM

DRAWN BY :	JP/SR	SCALE :	1:100@A1
DATE :	08.12.2023	PLOT DATE :	08.12.2023
CAD FILE :	M:\ARTELIA\EX-COTEBA\14284\BUDE-FCT-EV-PLG-23		

DWG No :	13030369	PLNG-07	23
----------	----------	---------	----

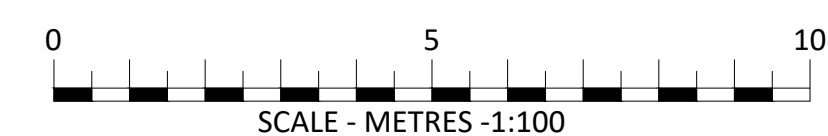

A1
ORIGINAL
PLOT SIZE