


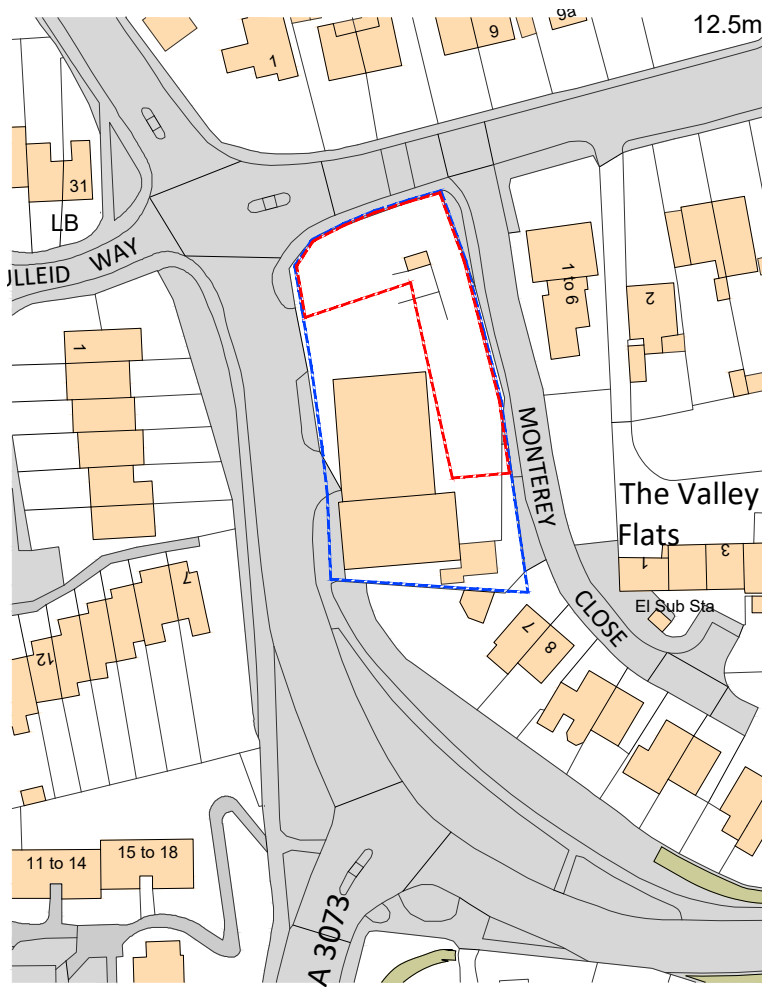

GENERAL NOTES

THIS DRAWING HAS BEEN PREPARED FOR PLANNING PURPOSES ONLY.



KEY:

--- Site Boundary

--- Site works application area

SCALE 1:1250 @ A4



LOCATION PLAN
SCALE 1:1250 @ A4

PLANNING DRAWING

NOTES:
A4
ORIGINAL
PLOT SIZE



MBH Design Studio Ltd.
Rosemount House
Rosemount Ave.
West Byfleet
Surrey
KT14 6LB

T: 01932 352727

PROJECT: SHELL BUDE SERVICE STATION,
BENCOOLEN ROAD,
BUDE, EX23 8PL



SHELL UK OIL PRODUCTS LTD.
SHELL CENTER, YORK ROAD
LONDON, SE1 7NA
UNITED KINGDOM

TITLE: SITE LOCATION PLAN

DRAWN BY :	JP/WS	SCALE :	1:1250@A4
DATE :	08.12.2023	PLOT DATE :	15.12.2023
CAD FILE :	M:\ARTELIA(EX-COTEBA)\14284\BUDE 13030369-PLG-23		

DWG No	13030369	PLG-00	23
--------	----------	--------	----